
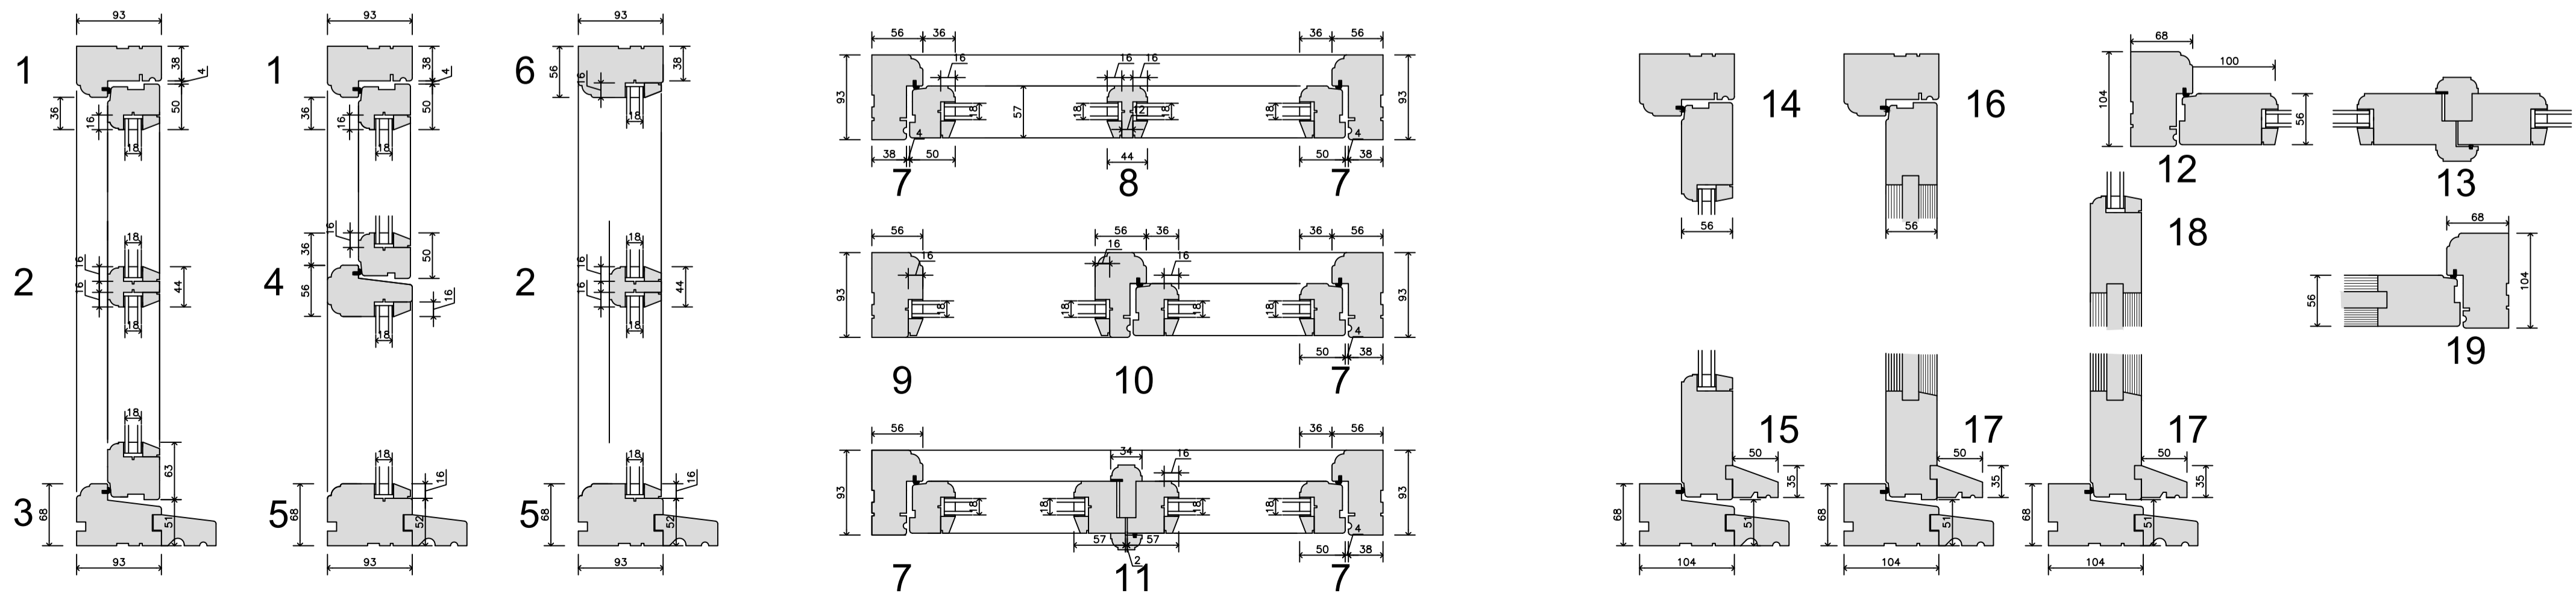


MR AND MRS BRADLEY NETHERMOOR FARM SOUTH CROSLAND WINDOW AND EXTERNAL DOOR SCHEDULE																			
	H (m)	W (m)	Opening	Hand	Glazing	Type													
W1	1.22	0.61	casement 1 pane	left	double	A													
W2	1.22	0.61	fixed 1 pane		double	B													
W3	1.22	0.61	casement 1 pane	right	double	A													
W4	1.23	0.52	casement 1 pane	left	double	A													
W5	1.23	0.52	fixed 1 pane		double	B													
W6	1.23	0.52	casement 1 pane	right	double	A													
W7	1.07	0.53	fixed 1 pane		double	B													
W8	1.07	0.53	casement 1 pane	right	double	A													
W9	1.08	0.53	casement 1 pane	left	double	A													
W10	1.08	0.53	fixed 1 pane		double	B													
W11	1.08	0.53	casement 1 pane	right	double	A													
W12	1.29	0.58	casement 1 pane	right	double	A													
W13	1.29	0.58	fixed 1 pane		double	B													
W14	0.59	0.89	top hung 1 pane		double	C													
W15	1.09	0.69	casement 1 pane	left	double	A												escape	
W16	1.09	0.69	fixed 1 pane		double	B													
W17	1.07	0.34	casement 1 pane	right	double	A													
W18	1.09	0.51	casement 1 pane	left	double	A													
W19	1.09	0.51	fixed 1 pane		double	B													
W20	1.09	0.51	casement 1 pane	right	double	A													
W21	1.08	0.53	fixed 1 pane		double	B													
W22	1.07	0.53	casement 1 pane	left	double	A													
W23	1.07	0.52	fixed 1 pane		double	B													
W24	1.07	0.51	casement 1 pane	right	double	A													
W25	1.08	0.51	fixed 1 pane		double	B													
W26	1.23	0.50	casement 1 pane	left	double	A													
W27	1.23	0.50	fixed 1 pane		double	B													
W28	1.23	0.50	casement 1 pane	left	double	A													
W29	1.23	0.50	fixed 1 pane		double	B													
W30	1.23	0.50	casement 1 pane	left	double	A												escape	
W31	1.23	0.50	fixed 1 pane		double	B													
W32	1.22	0.61	casement 1 pane	left	double	A												escape	
W33	1.22	0.61	fixed 1 pane		double	B													
W34	1.22	0.61	casement 1 pane	right	double	A													
W35	0.71	0.48	casement 1 pane	left	double	A												obscured	
W36	1.01	0.85	top hung 1 pane		double	C												obscured	
W37	1.01	1.13	top hung 1 pane		double	C												obscured	
W38	0.67	0.68	fixed 1 pane		double	B													
W39	1.19	0.86	top hung 1 pane		double	C													
W40	1.09	0.50	fixed 1 pane		double	B												obscured	
W41	1.09	0.50	casement 1 pane	right	double	A												obscured	
W42	1.09	0.49	fixed 1 pane		double	B												obscured	
W43	1.09	0.49	casement 1 pane	right	double	A												escape, obscured	
W44	2.34	2.99	fixed 3 pane		double	F												escape, obscured	
W45	0.85	0.75	casement 1 pane	left	double	A													
W46	1.33	2.99	pane centre casement		double	E												escape, restricted opening	
W47	0.85	0.97	half casement/half fixed	left	double	D													
W48	1.70	1.37	top hung sash lookalike		double	G													
W49	1.69	1.36	top hung sash lookalike		double	G													
W50	1.69	1.38	top hung sash lookalike		double	G													
W51	1.68	1.08	top hung sash lookalike		double	G													
W52	0.76	0.92	fixed 4 pane		double	H													
W53	1.68	1.08	top hung sash lookalike		double	G													
W54	0.95	0.84	top hung bar pane		double	L													
W55	1.36	0.65	casement 1 pane	left	double	A													
W56	1.36	0.65	fixed 1 pane		double	B													
W57	0.97	0.76	casement 1 pane	left	double	A													
W58	0.94	1.08	half casement/half fixed	left	double	D												escape	
W59	1.22	0.65	casement 1 pane	left	double	A													
W60	1.22	0.65	fixed 1 pane		double	B													
W61	0.96	0.57	casement 1 pane	left	double	A													
W62	0.96	0.57	fixed 1 pane		double	B													
W63	0.76	0.78	top hung 1 pane		double	C													
W64	0.48	0.65	top hung 1 pane		double	C													
W65	0.48	0.65	top hung 1 pane		double	C													
W66	0.48	0.65	top hung 1 pane		double	C													
W67	1.83	1.39	meeting stile casements		double	K													
W68	2.35	1.38	fixed 8 pane		double	L													
W69	1.83	1.39	meeting stile casements		double	K													
W70	1.22	0.65	casement 1 pane	left	double	A													
W71	1.22	0.65	fixed 1 pane		double	B													
W72	0.85	0.60	casement 1 pane	left	double	A													
W73	0.67	0.55	casement 1 pane	left	double	D													
W74	1.08	1.13	half casement/half fixed	left	double	H													
ED1	2.10	0.90		left	double	fully boarded													
ED2	2.10	0.90		right	double	half glazed 4 pane													
ED3	1.88	0.91		right	double	fully glazed 8 pane													
ED4	2.10	0.90		left	double	fully boarded													
ED5	2.10	0.90		right	double	fully boarded													
ED6	1.85	0.93		right	double	fully glazed 8 pane													
ED7	2.44	1.36		left	double	fully glazed pair 3 pane													
ED8	2.00	0.90		right	double	fully boarded													
ED9	2.00	0.90		left	double	fully boarded													
ED10	2.16 - 2.38	2.10	sliding folding		double	fully glazed 1 pane													
ED11	2.00	0.90		right	double	fully boarded													

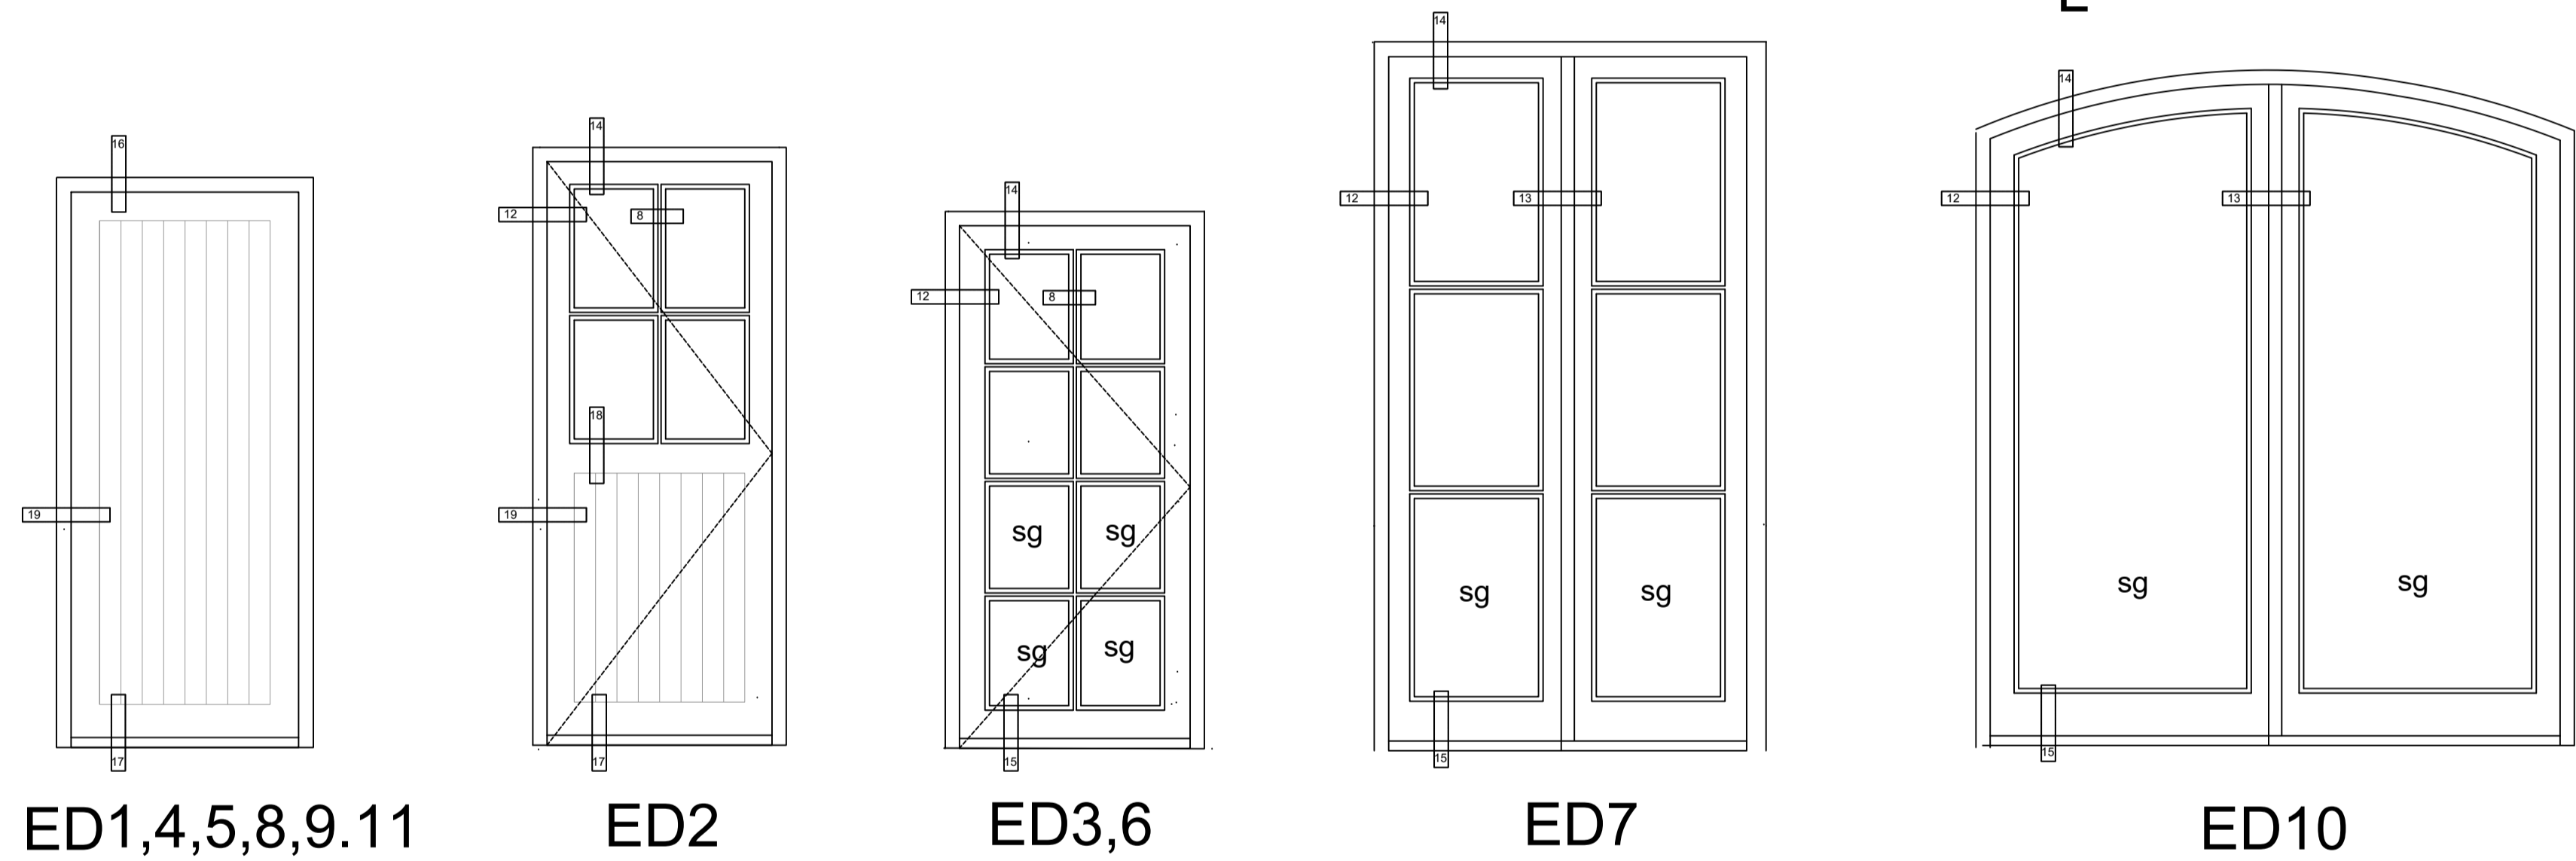

## Window and External Door Schedule

Client Mr. and Mrs. Bradley		
Project Nether Moor Farm, South Crosland, Huddersfield.		
Drawing Window and door schedule and details		
Survey information by Holden Surveys Ltd.		
Number	Checked Scale @ A1 4043-09-07a	Date 03/2017

HEPPENSTALLS  
Chartered Architects & Surveyors

Architecture  
Surveying  
Planning  
Project Management

RIBA  
Allisons buildings, 135 Armitage Road Mlmsbridge,  
Huddersfield, HD3 4JY tel 01484 656411  
projects@heppenstalls.net www.heppenstalls.net

RICS