


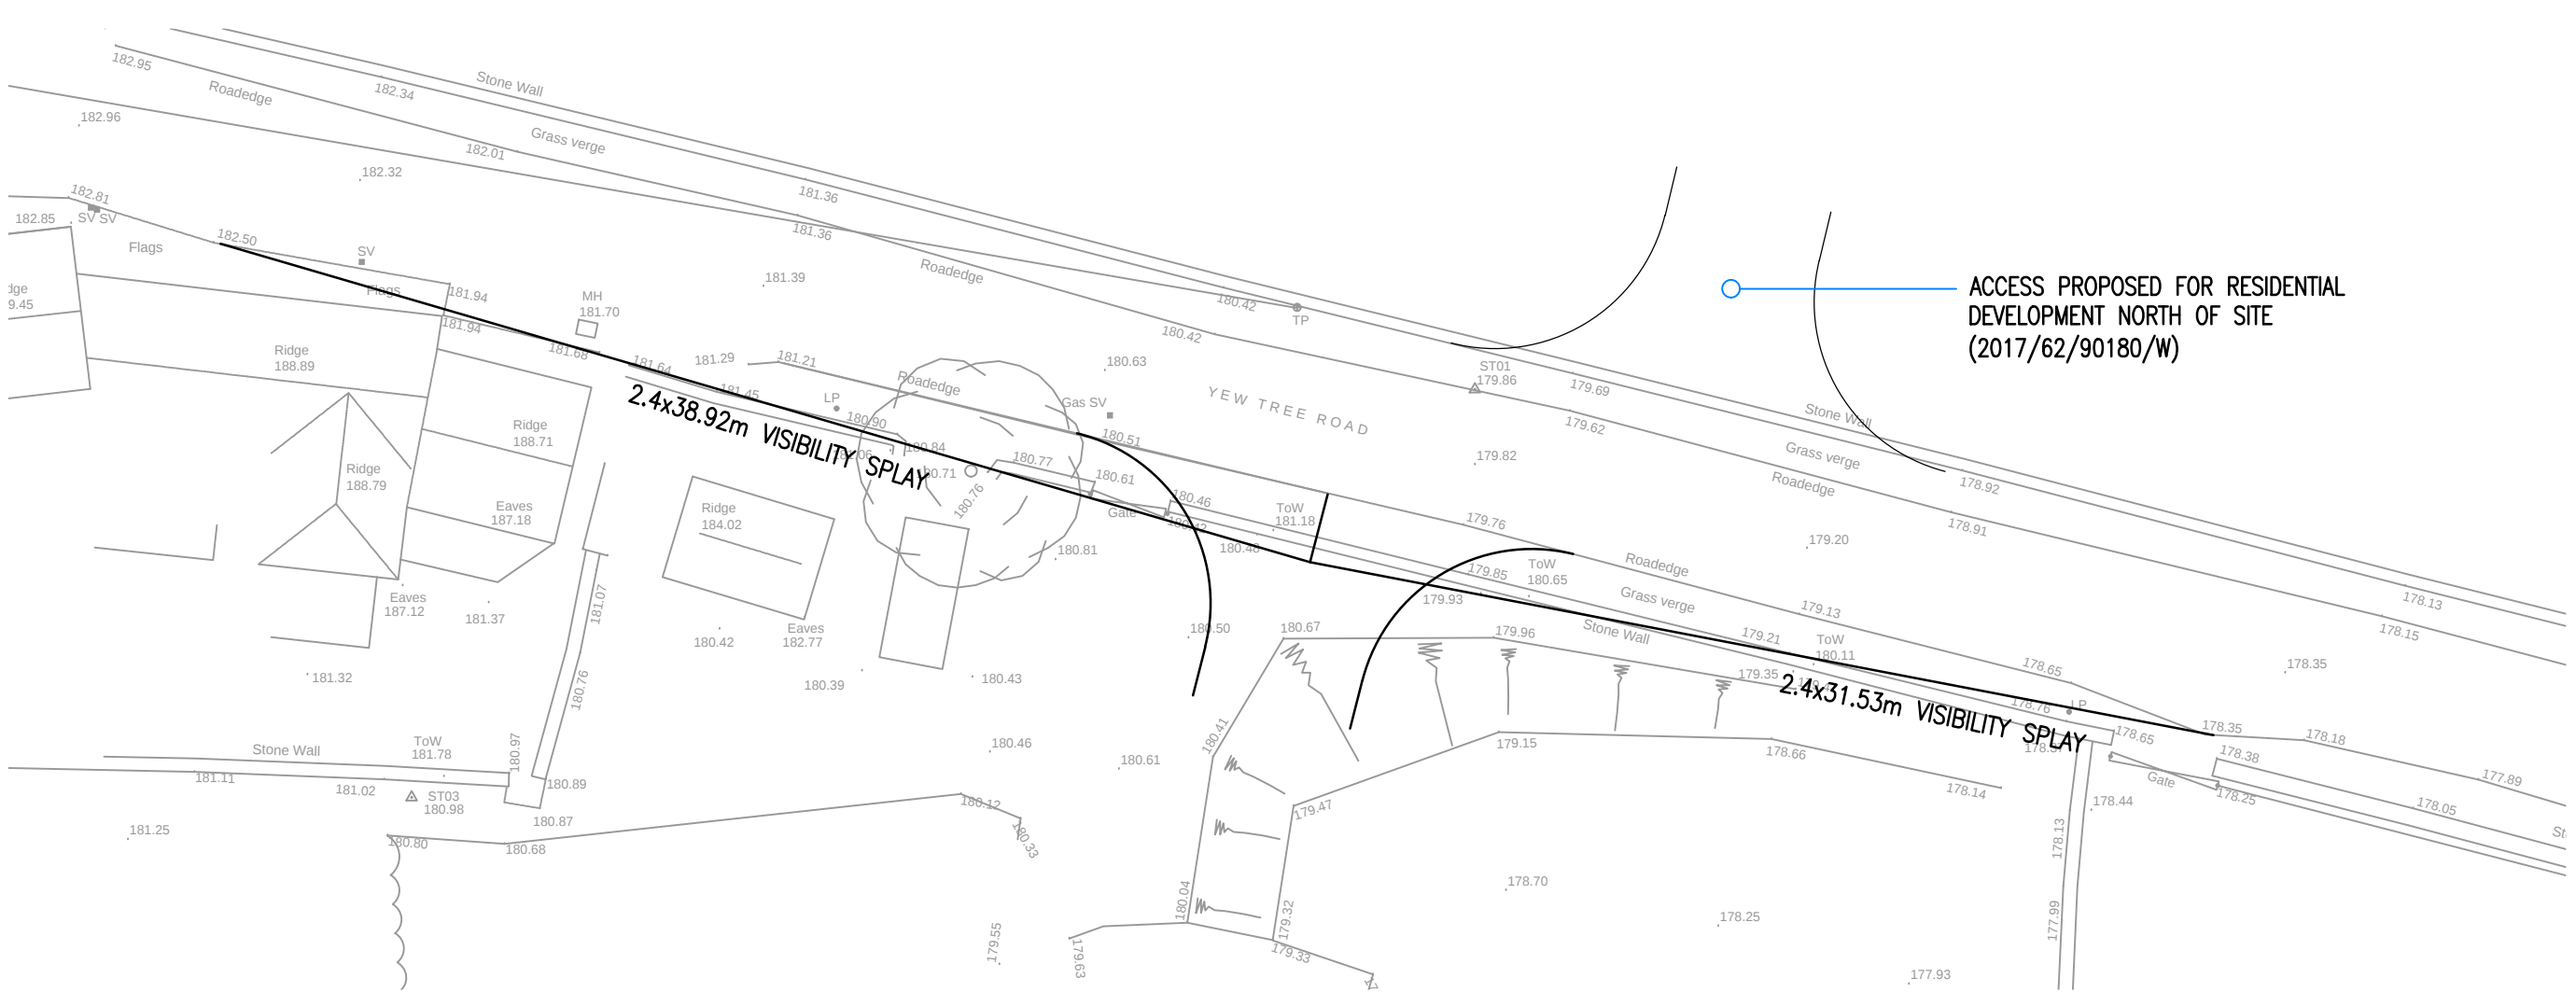

THE OLD COACH HOUSE, 1 CAMPBELL STREET
PUDSEY LS28 6DP
tel: 0113 3453957
email: highwaymen@viasolutions.co.uk

PRELIMINARY ACCESS DESIGN

DRAWING No: 1711601