



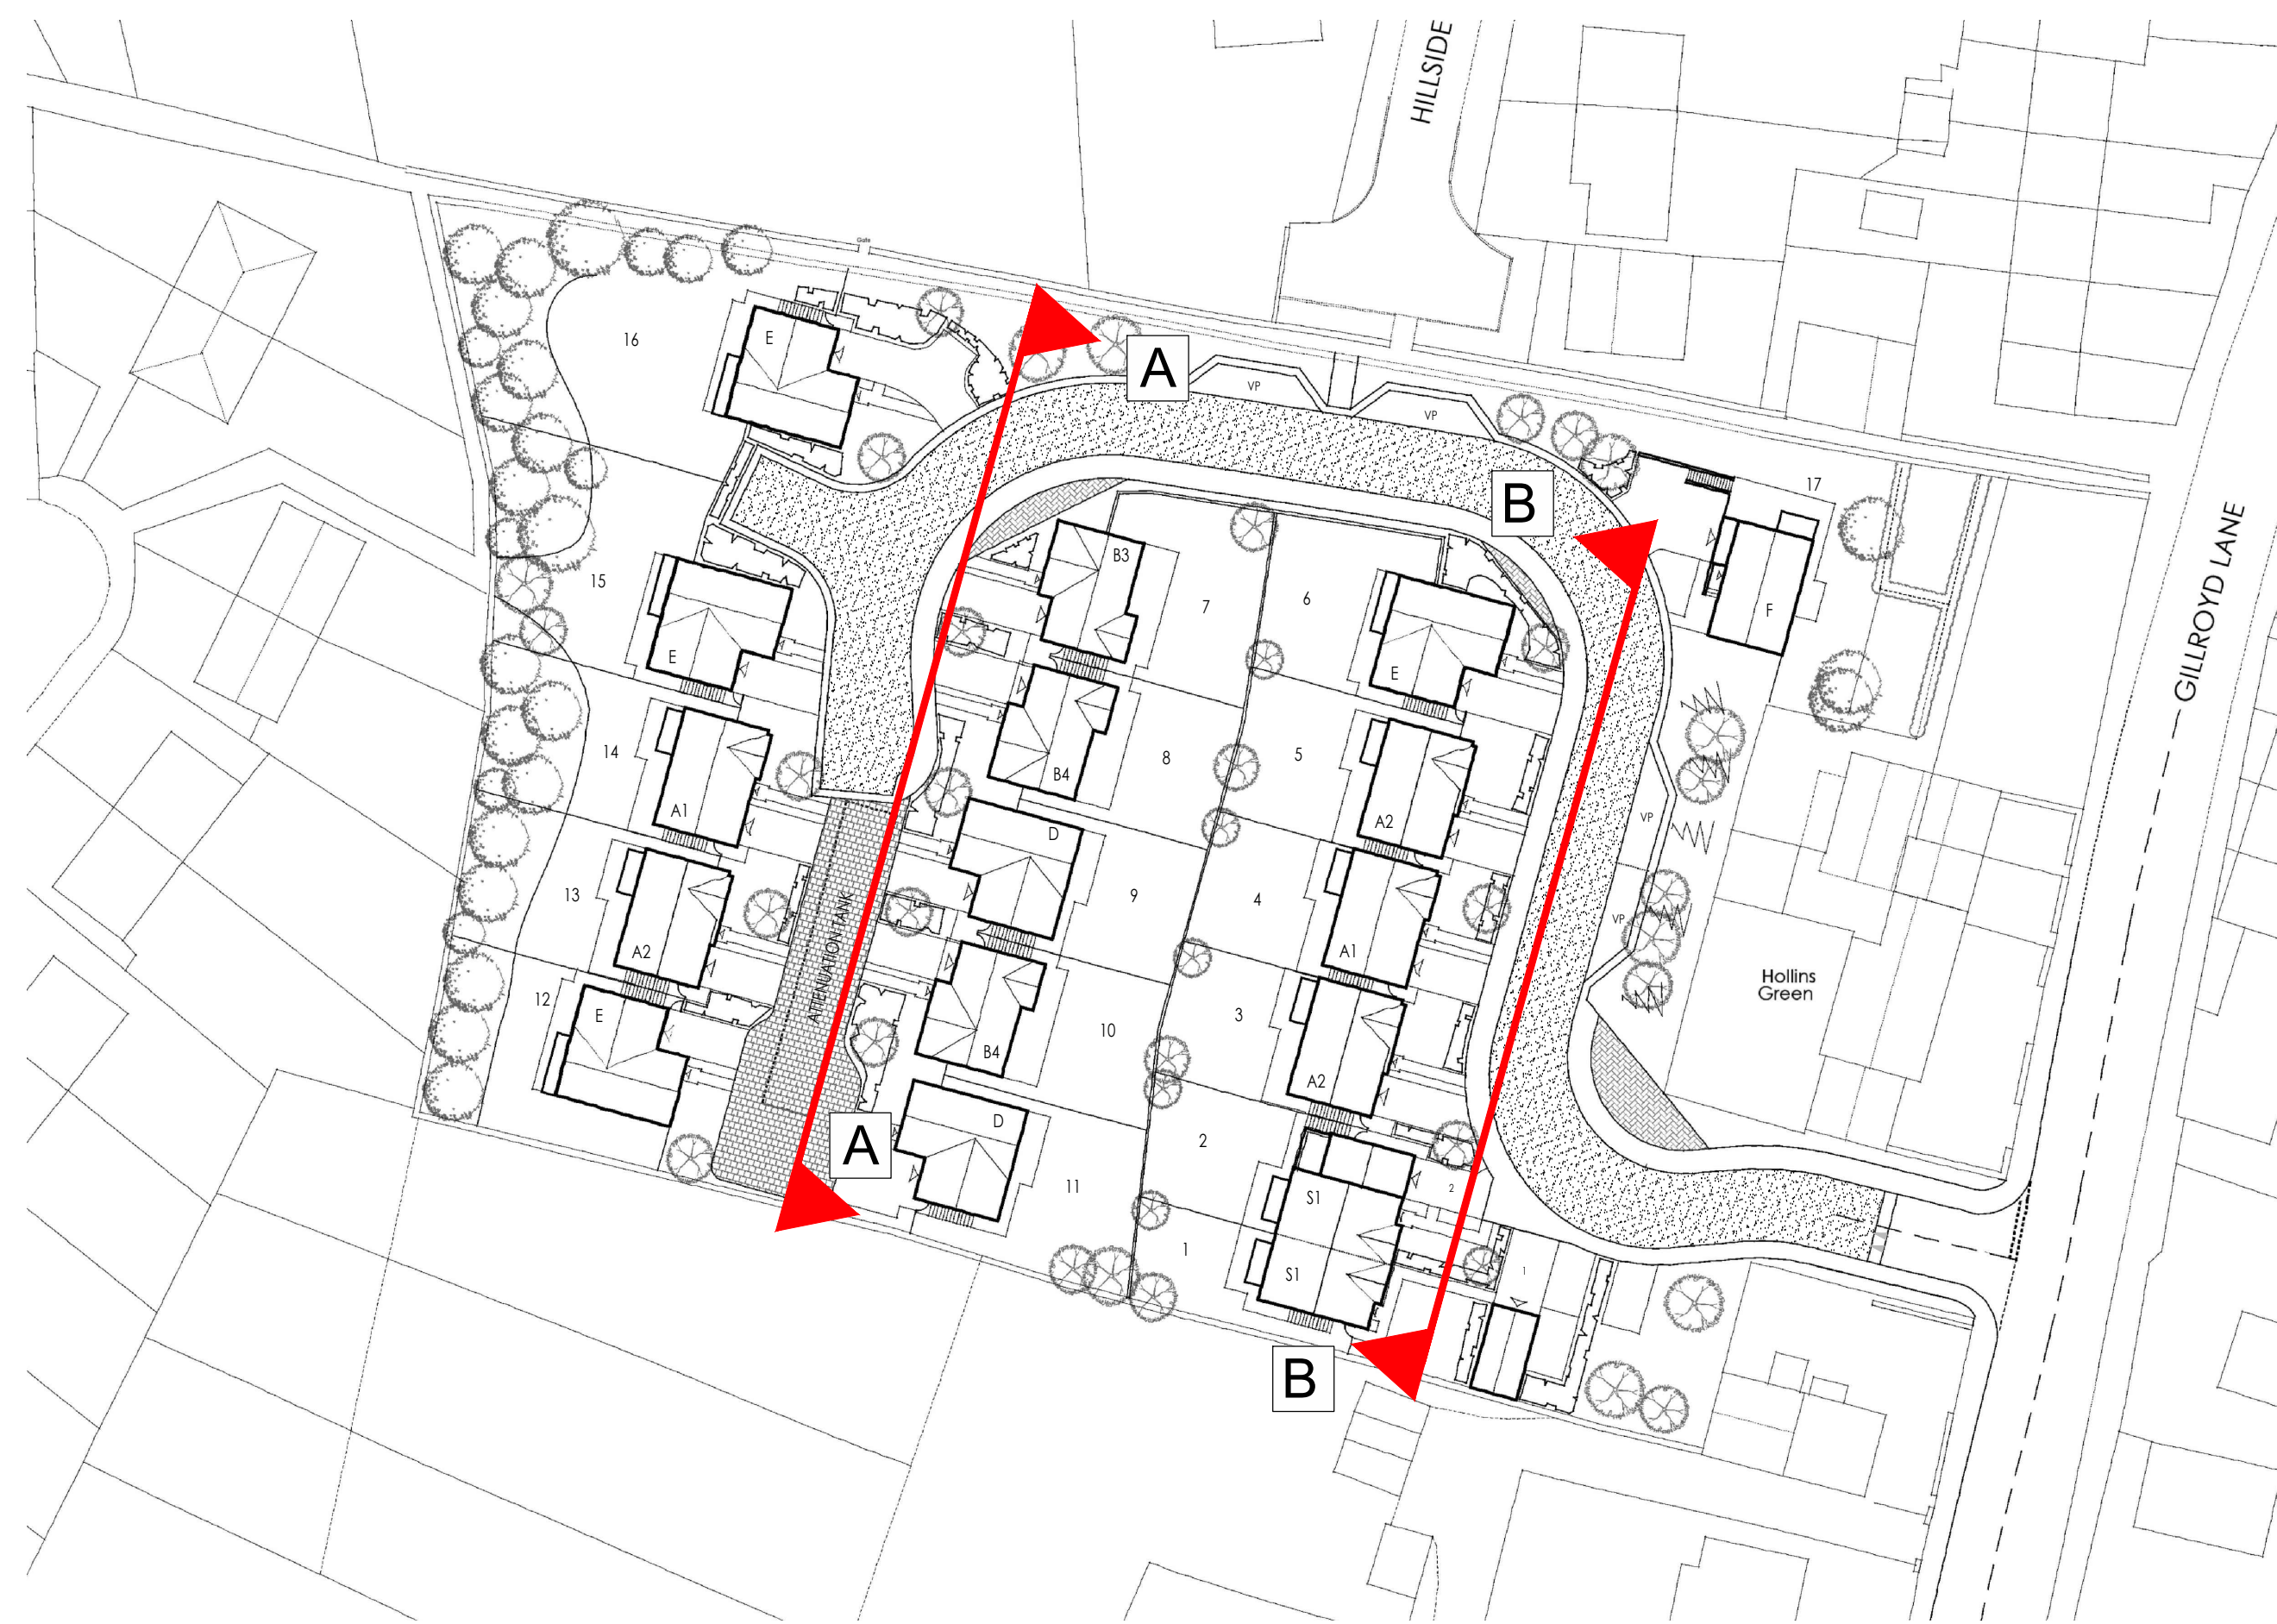

STREET SCENE A-A

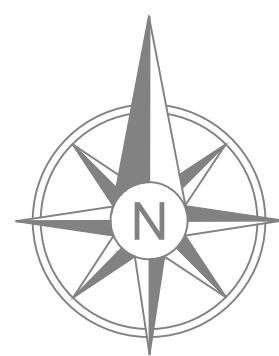

SITE LAYOUT - N.T.S

Revisions:	No.	Comment	Date	By
------------	-----	---------	------	----

Drawing Status:

<input type="checkbox"/>	Preliminary	<input checked="" type="checkbox"/>	Planning Permission	<input type="checkbox"/>	Building Regulation	<input type="checkbox"/>	Tender	<input type="checkbox"/>	Construction
--------------------------	-------------	-------------------------------------	---------------------	--------------------------	---------------------	--------------------------	--------	--------------------------	--------------

Architecture & Design

**MWR Martin Walsh Residential**

Firth Buildings, 99-103 Leeds Road, Dewsbury, WF12 7BU t 01924 464342 f 01924 450662  
e resl@martinwalsh.co.uk w www.martinwalsh.co.uk

Job Title

**Proposed Residential Development at  
Gillroyd Lane, Linthwaite**

Drawing Title

**Proposed Street Scene A-A**

Client

**SB Homes**

Drawn	Checked	Date	Scale	Sheet Size	Drawing No.	Rev.
SC	JP	06/18	1:100	A1	0217_07	

Copyright © 2018 Martin Walsh Residential. All Rights Reserved.  
Martin Walsh Residential is the trading name of Martin Walsh Residential Limited. Registered in England Number 08815241