



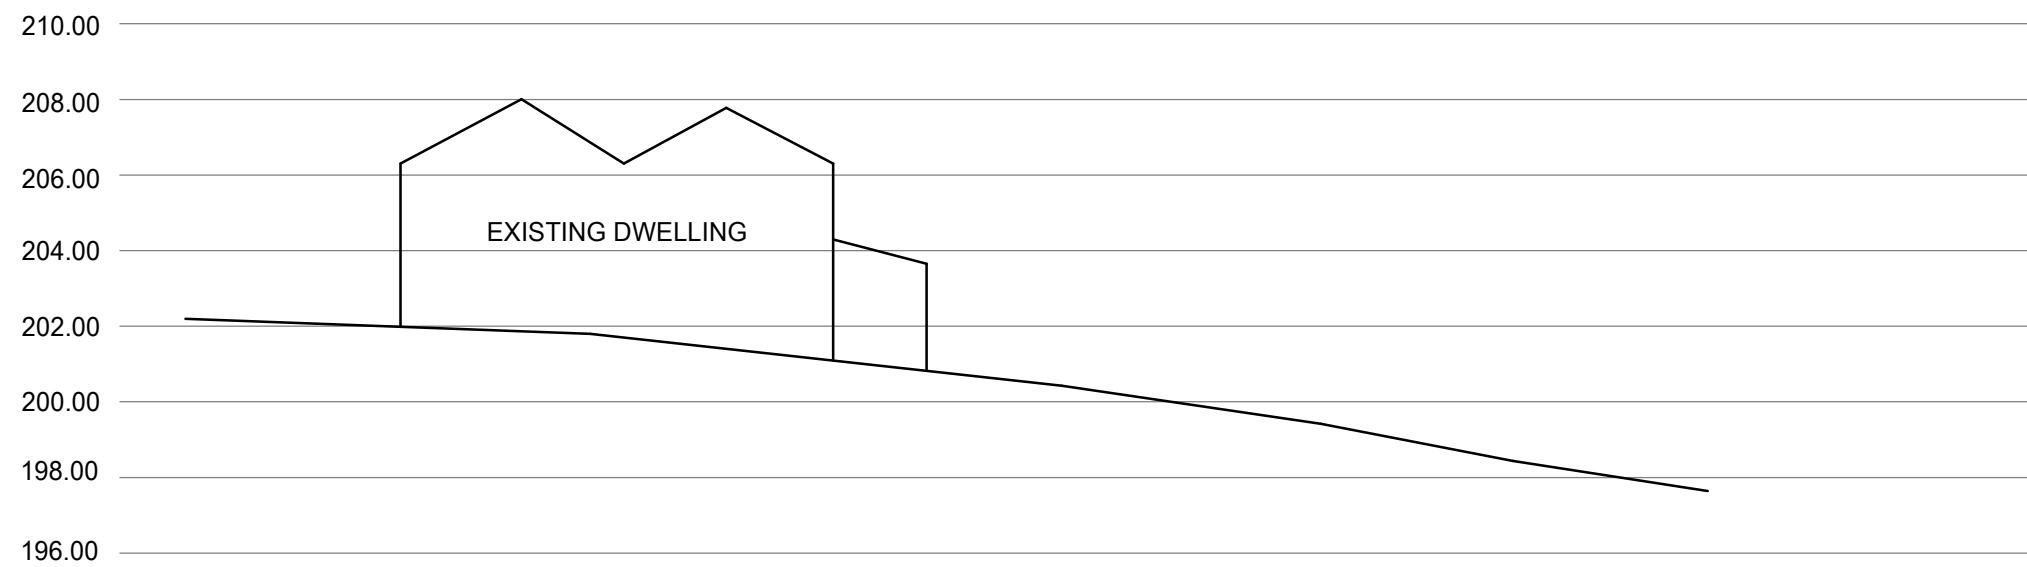

Existing cross section (1:200)

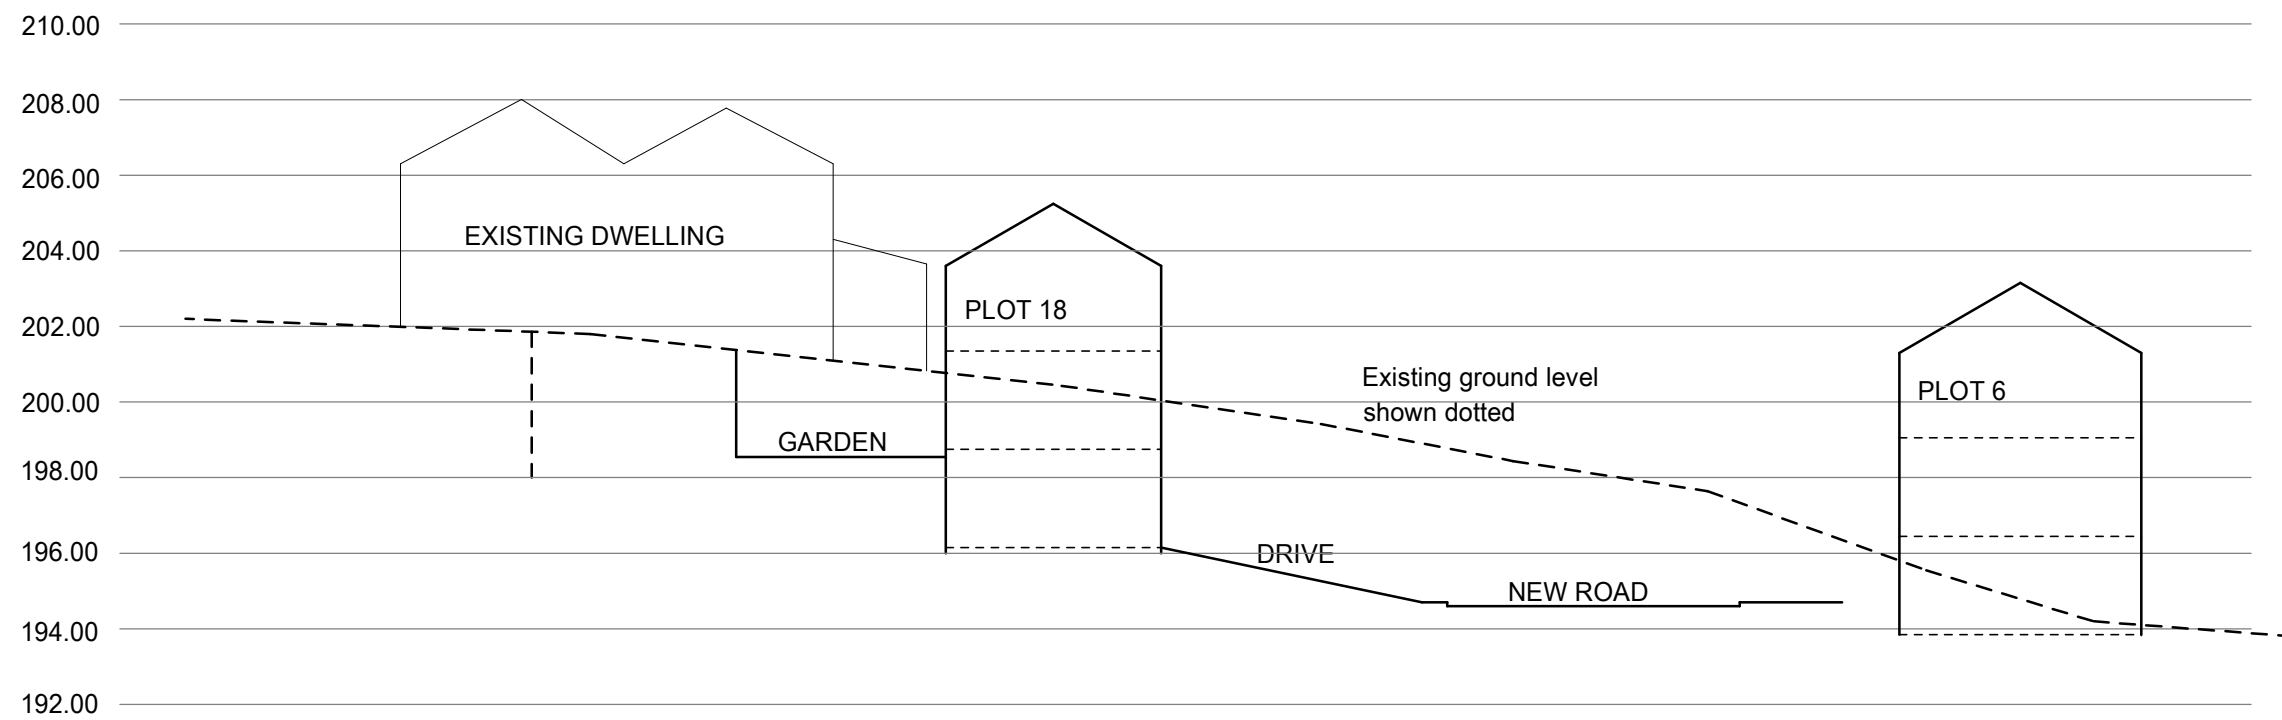

Proposed cross section (1:200)

Section through plot 18.
Gilroyd Lane, Linthwaite.
Dec 2020.