


Lepton Housing Site Advocacy Brochure

Masterplan update August 2016



Key	
DWELLING CAPACITY 273	
	Site Area
	Existing Woodland
	Open space
	Proposed Housing
	Land parcel boundary
	Existing Public footpath
	Potential Public footpath
	Watercourse
	Buffer zone to woodland edge
	Hedgerow to be retained
	Listed Building
	Minor Road (B)
	Main Road (A)
	Main Vehicular Entrance
	Primary Vehicular Circulation
	Secondary Vehicular Circulation
	Retain Long Range Views to Castle Hill
	Potential link to Farnley Estates Land
	Emergency Vehicular Link

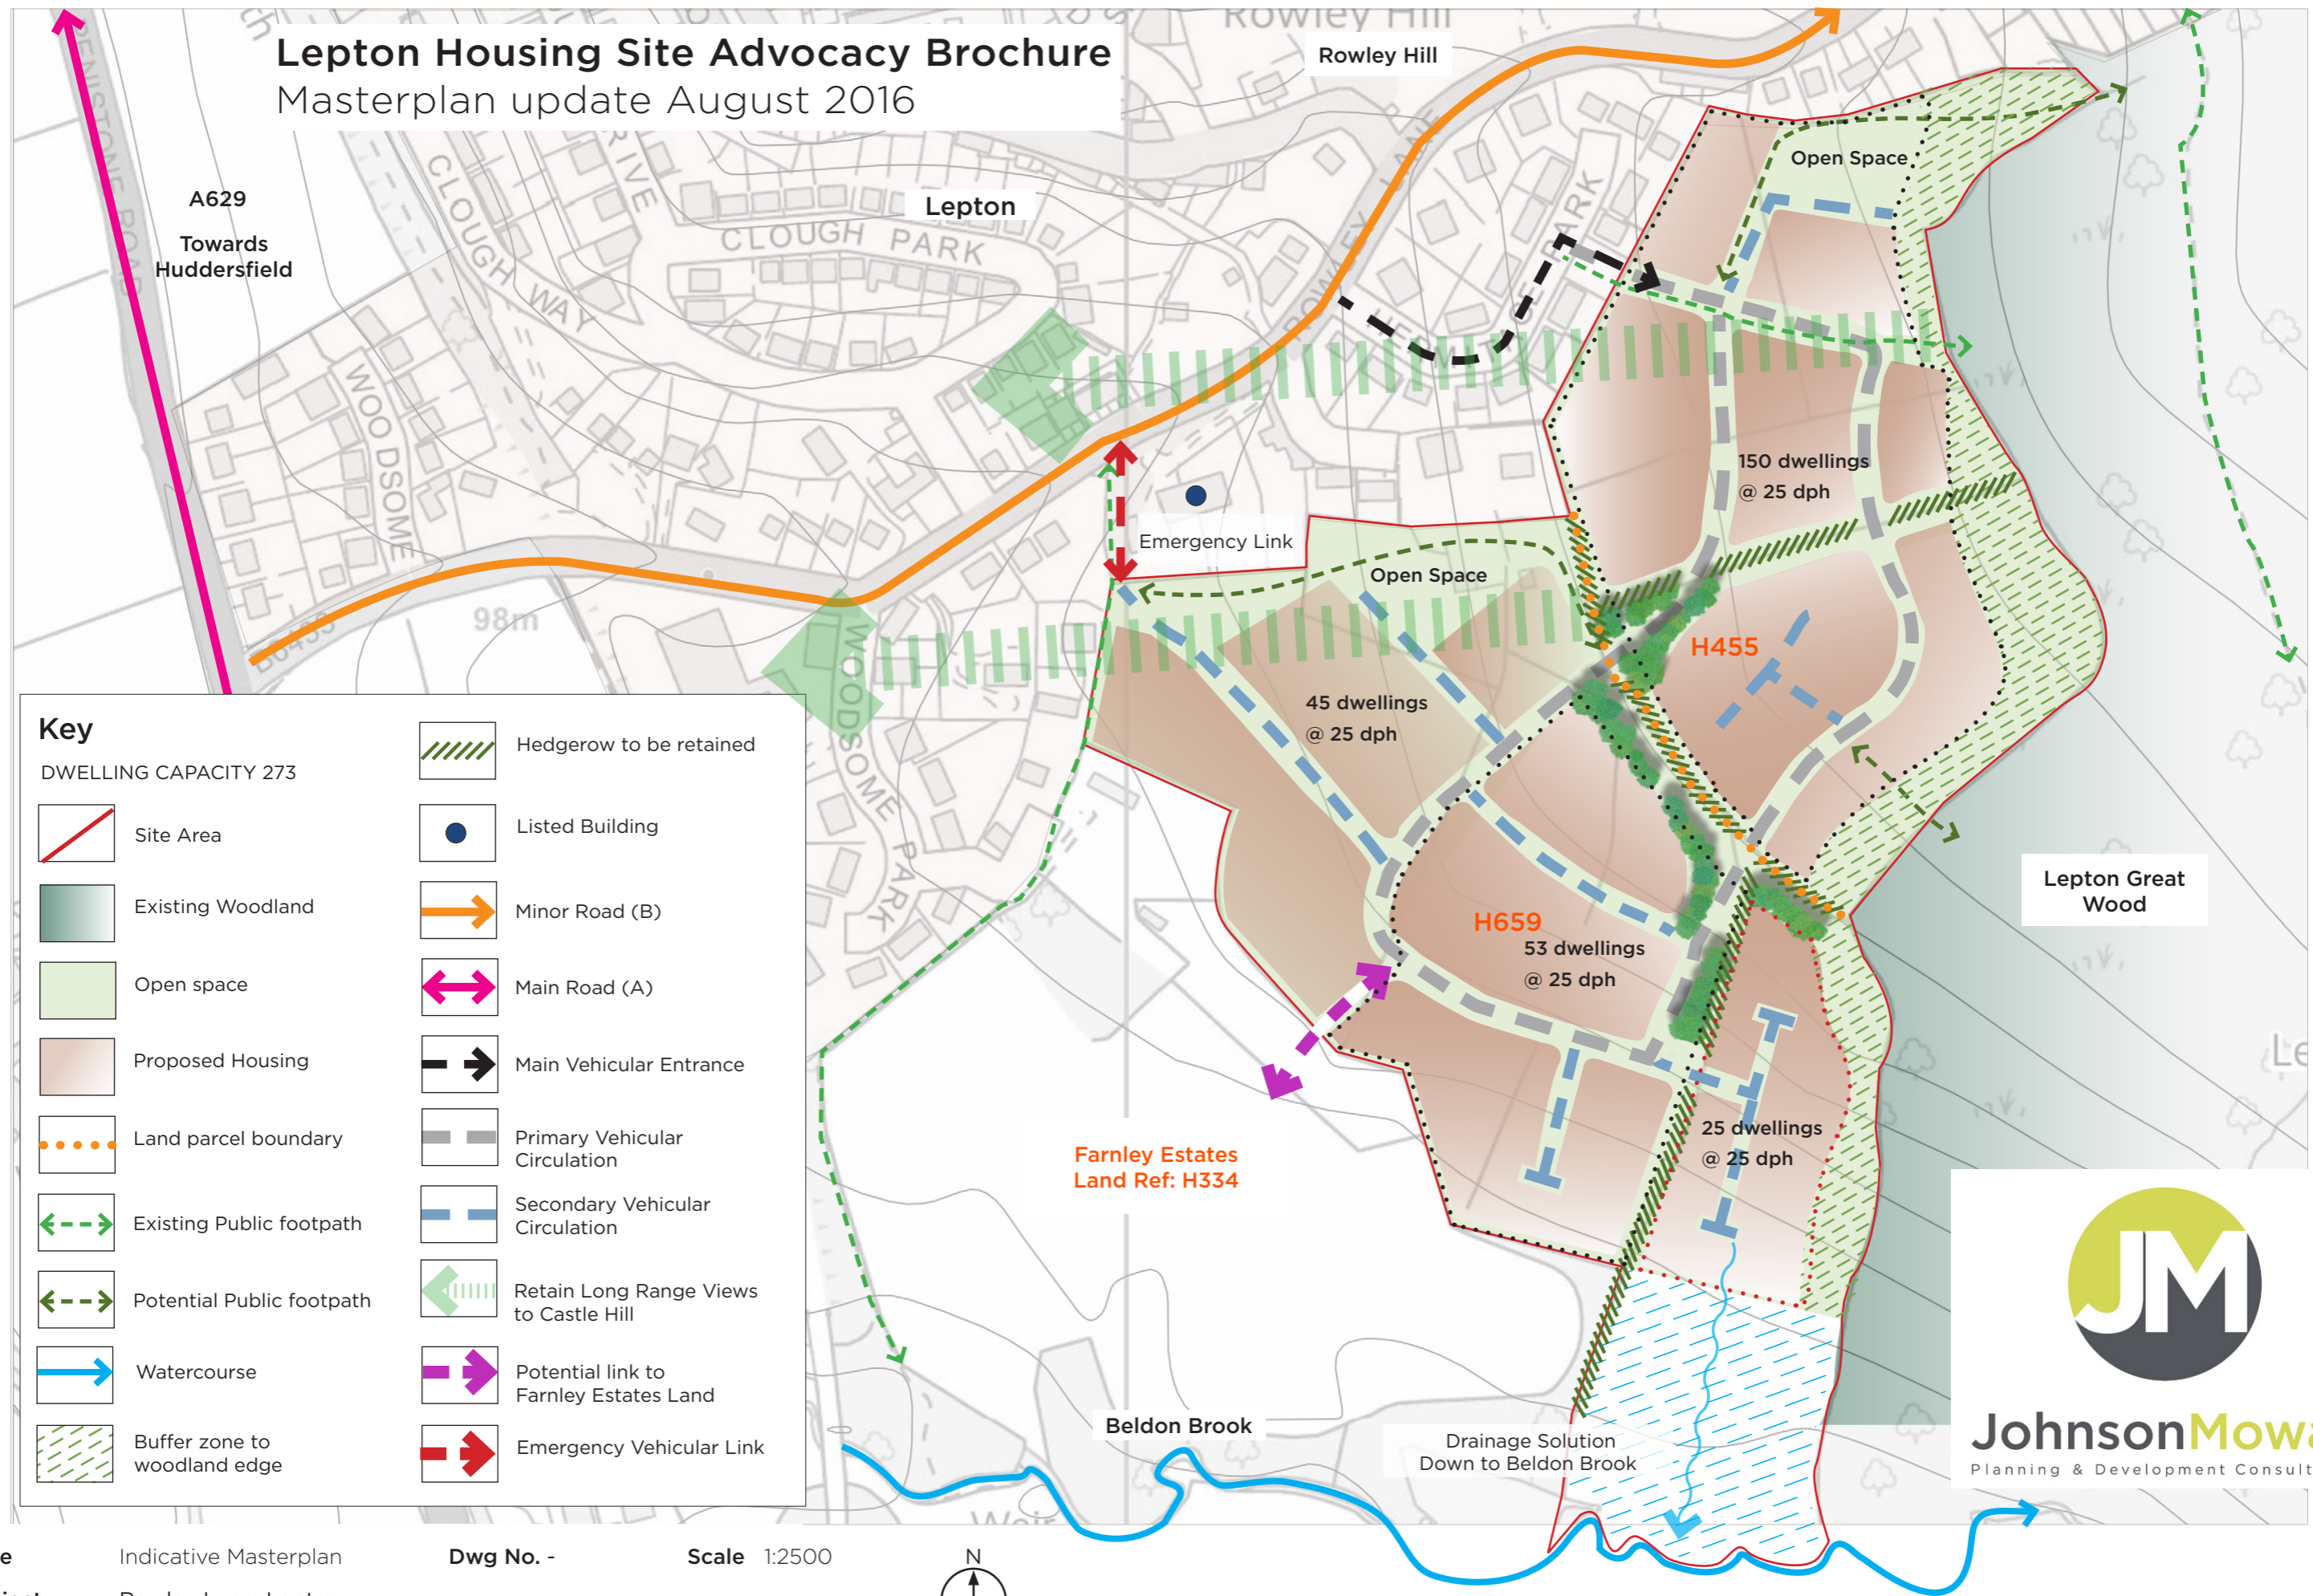

Title Indicative Masterplan
Project Rowley Lane, Lepton
Client Redrow
Dwg No. -
Ref Revision A
Scale 1:2500
Date August 2016

