

Copyright © 2010, Kirklees Metropolitan Council, Highways and Transportation.




Reproduced from the Ordnance Survey Mapping with the permission of the Controller of Her Majesty's Stationery Office © Crown Copyright. Unauthorised reproduction infringes Crown Copyright and may lead to prosecution or civil proceedings.

Kirklees Metropolitan Council - Licence Number: 100019241, 2010

Scale	1 : 1000	
Drawn	Checked	
Section	Date 15/05/2018	
Drawing No.		

Highways and Transportation
Flint Street, Fartown
Huddersfield, HD1 6LG

Title
Wellington Road(Station)North car park

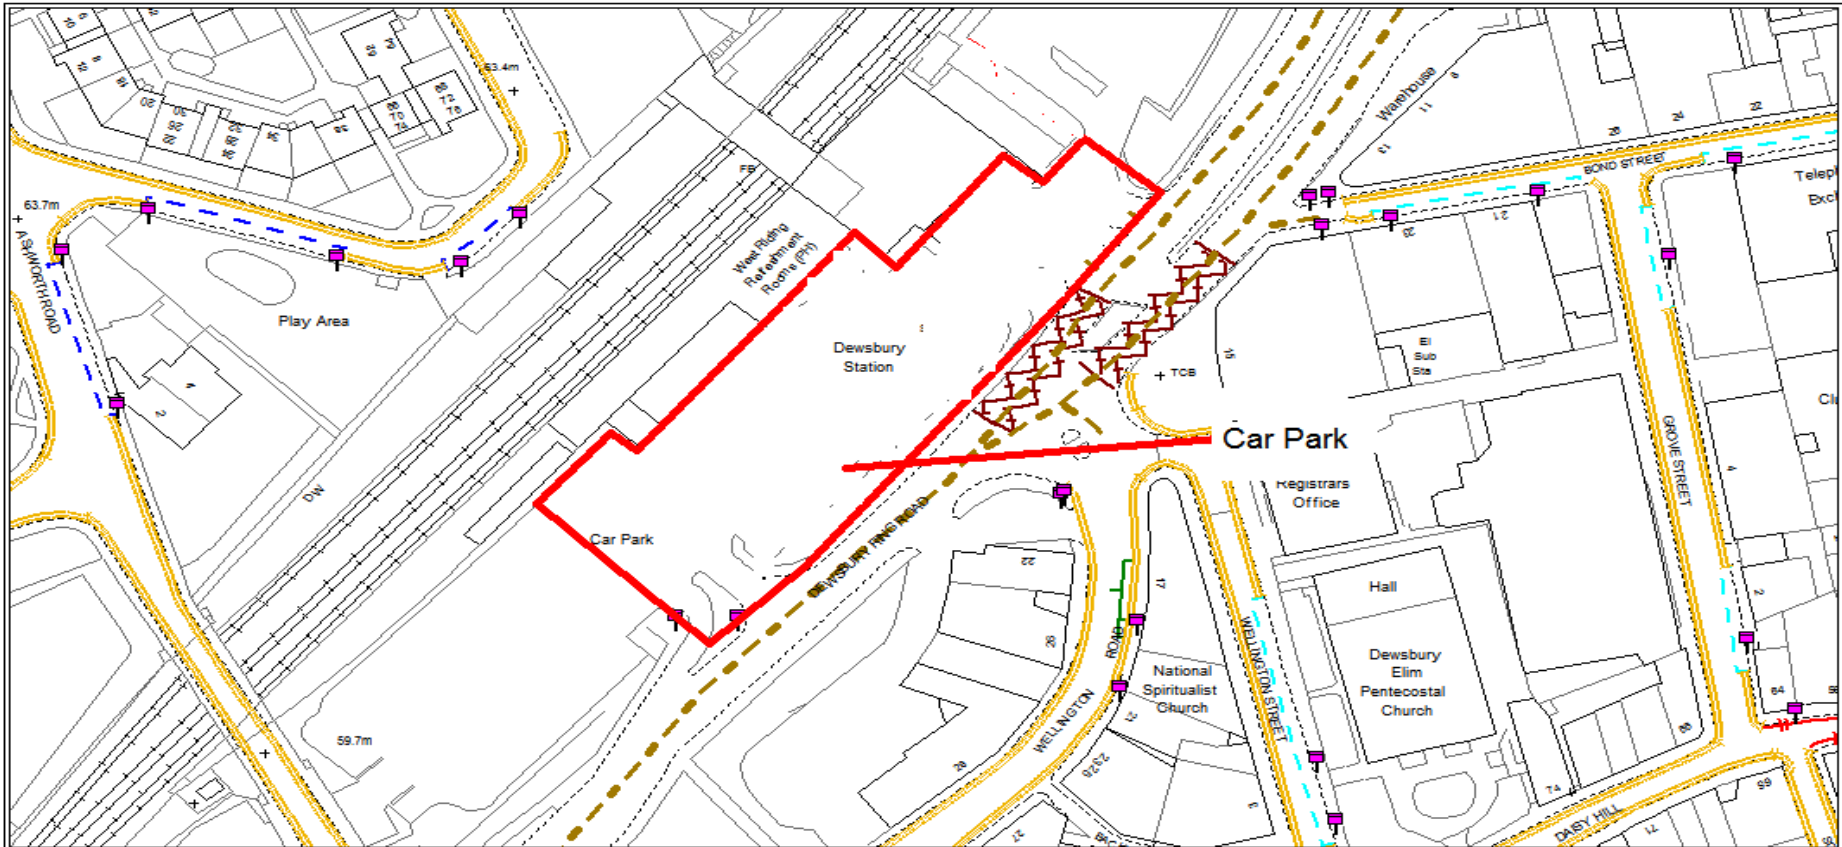

Copyright © 2010, Kirklees Metropolitan Council, Highways and Transportation.



Reproduced from the Ordnance Survey Mapping with the permission of the Controller of Her Majesty's Stationery Office © Crown Copyright. Unauthorised reproduction infringes Crown Copyright and may lead to prosecution or civil proceedings.
Kirklees Metropolitan Council - Licence Number: 100019241, 2010

Scale 1 : 1000


Drawn _____ Checked _____


Highways and Transportation
 Flint Street, Fartown
 Huddersfield, HD1 6LG

Title Wellington Road(Station) Central car park

Section _____ Date 15/05/2018

Drawing No. _____

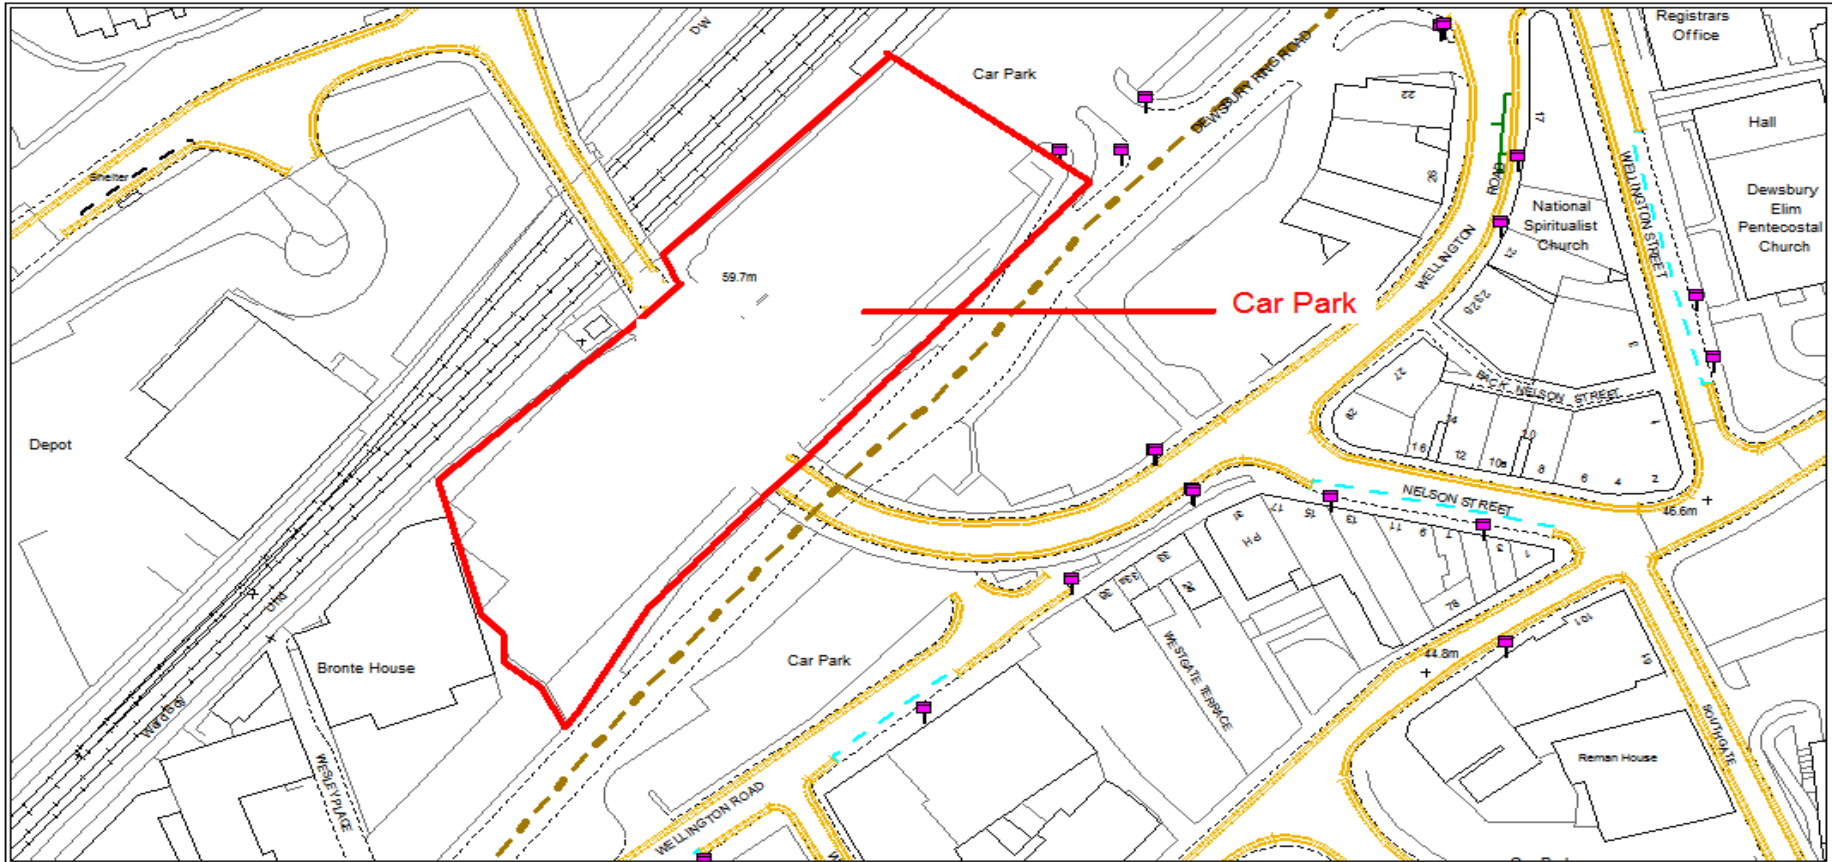

	Reproduced from the Ordnance Survey Mapping with the permission of the Controller of Her Majesty's Stationary Office © Crown Copyright. Unauthorised reproduction infringes Crown Copyright and may lead to prosecution or civil proceedings. Kirklees Metropolitan Council - Licence Number: 100019241, 2010		Scale	1 : 1000
	Title Wellington Road(Station) South car park		Drawn	Checked
Section			Date 15/05/2018	
Highways and Transportation Flint Street, Fartown Huddersfield, HD1 6LG		Drawing No.		