



NO WAITING AT ANY TIME



Mapping sourced from Ordnance Survey

Based upon the Ordnance Survey 1:250 mapping with the permission of the Controller of Her Majesty's Stationery Office © Crown Copyright. Unauthorised reproduction infringes Crown Copyright and may lead to prosecution or civil proceedings. Kirklees Metropolitan Council, Licence Number - 100019241

Copyright © 2008, Kirklees Metropolitan Council, Highways and Transportation.



Title
Cooper Lane / Binns Lane / Holt Lane, Holmfirth

Scale
1:524

Highways and Transportation
Flint Street, Fartown
Huddersfield, HD1 6LG


Project
No Waiting at any Time Restrictions
**ADMINISTRATIVE ORDER ONLY -
NO CHANGES PROPOSED ON SITE**

Drawn
JGW

Checked

Section
Date
13/11/2017

Dwg/Ref.No.

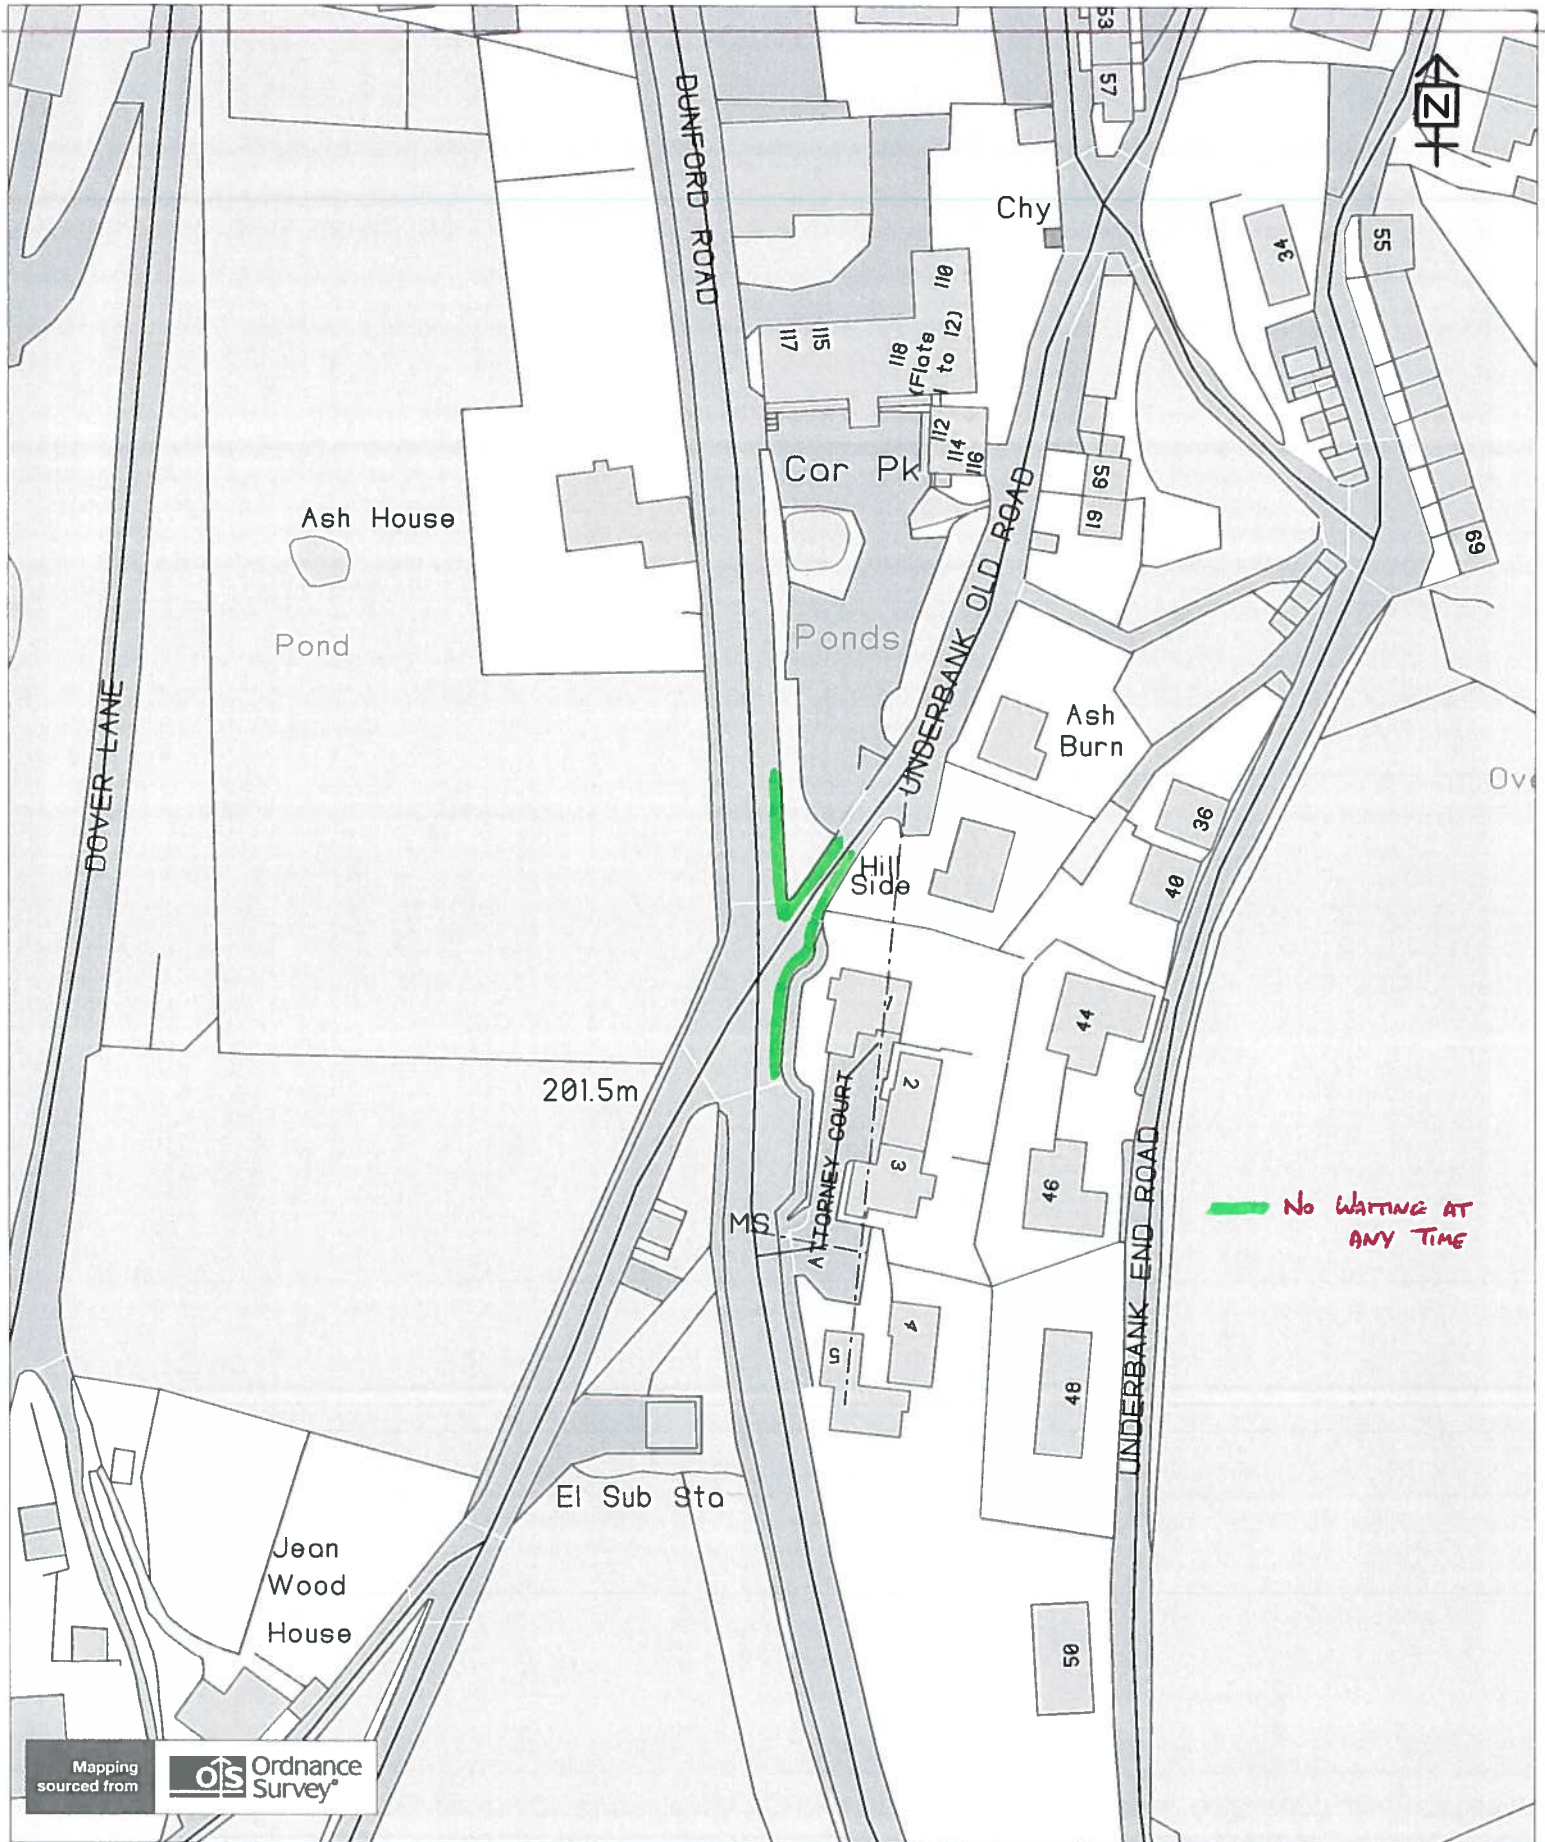

No WAITING AT ANY TIME

Mapping sourced from Ordnance Survey

Based upon the Ordnance Survey 1:2500 mapping with the permission of the Controller of Her Majesty's Stationery Office © Crown Copyright. Unauthorised reproduction infringes Crown Copyright and may lead to prosecution or civil proceedings. Kirklees Metropolitan Council, Licence Number - 100019241

Copyright © 2008, Kirklees Metropolitan Council, Highways and Transportation.



Title
Dunford Road / Underbank Old Road,
Holmfirth

Scale
1:1048

Highways and Transportation
Flint Street, Fartown
Huddersfield, HD1 6LG


Project
No Waiting at any Time Restrictions
**ADMINISTRATIVE ORDER ONLY -
NO CHANGES PROPOSED ON SITE**

Drawn
JGW

Checked

Section
Date
13/11/2017

Dwg/Ref.No.

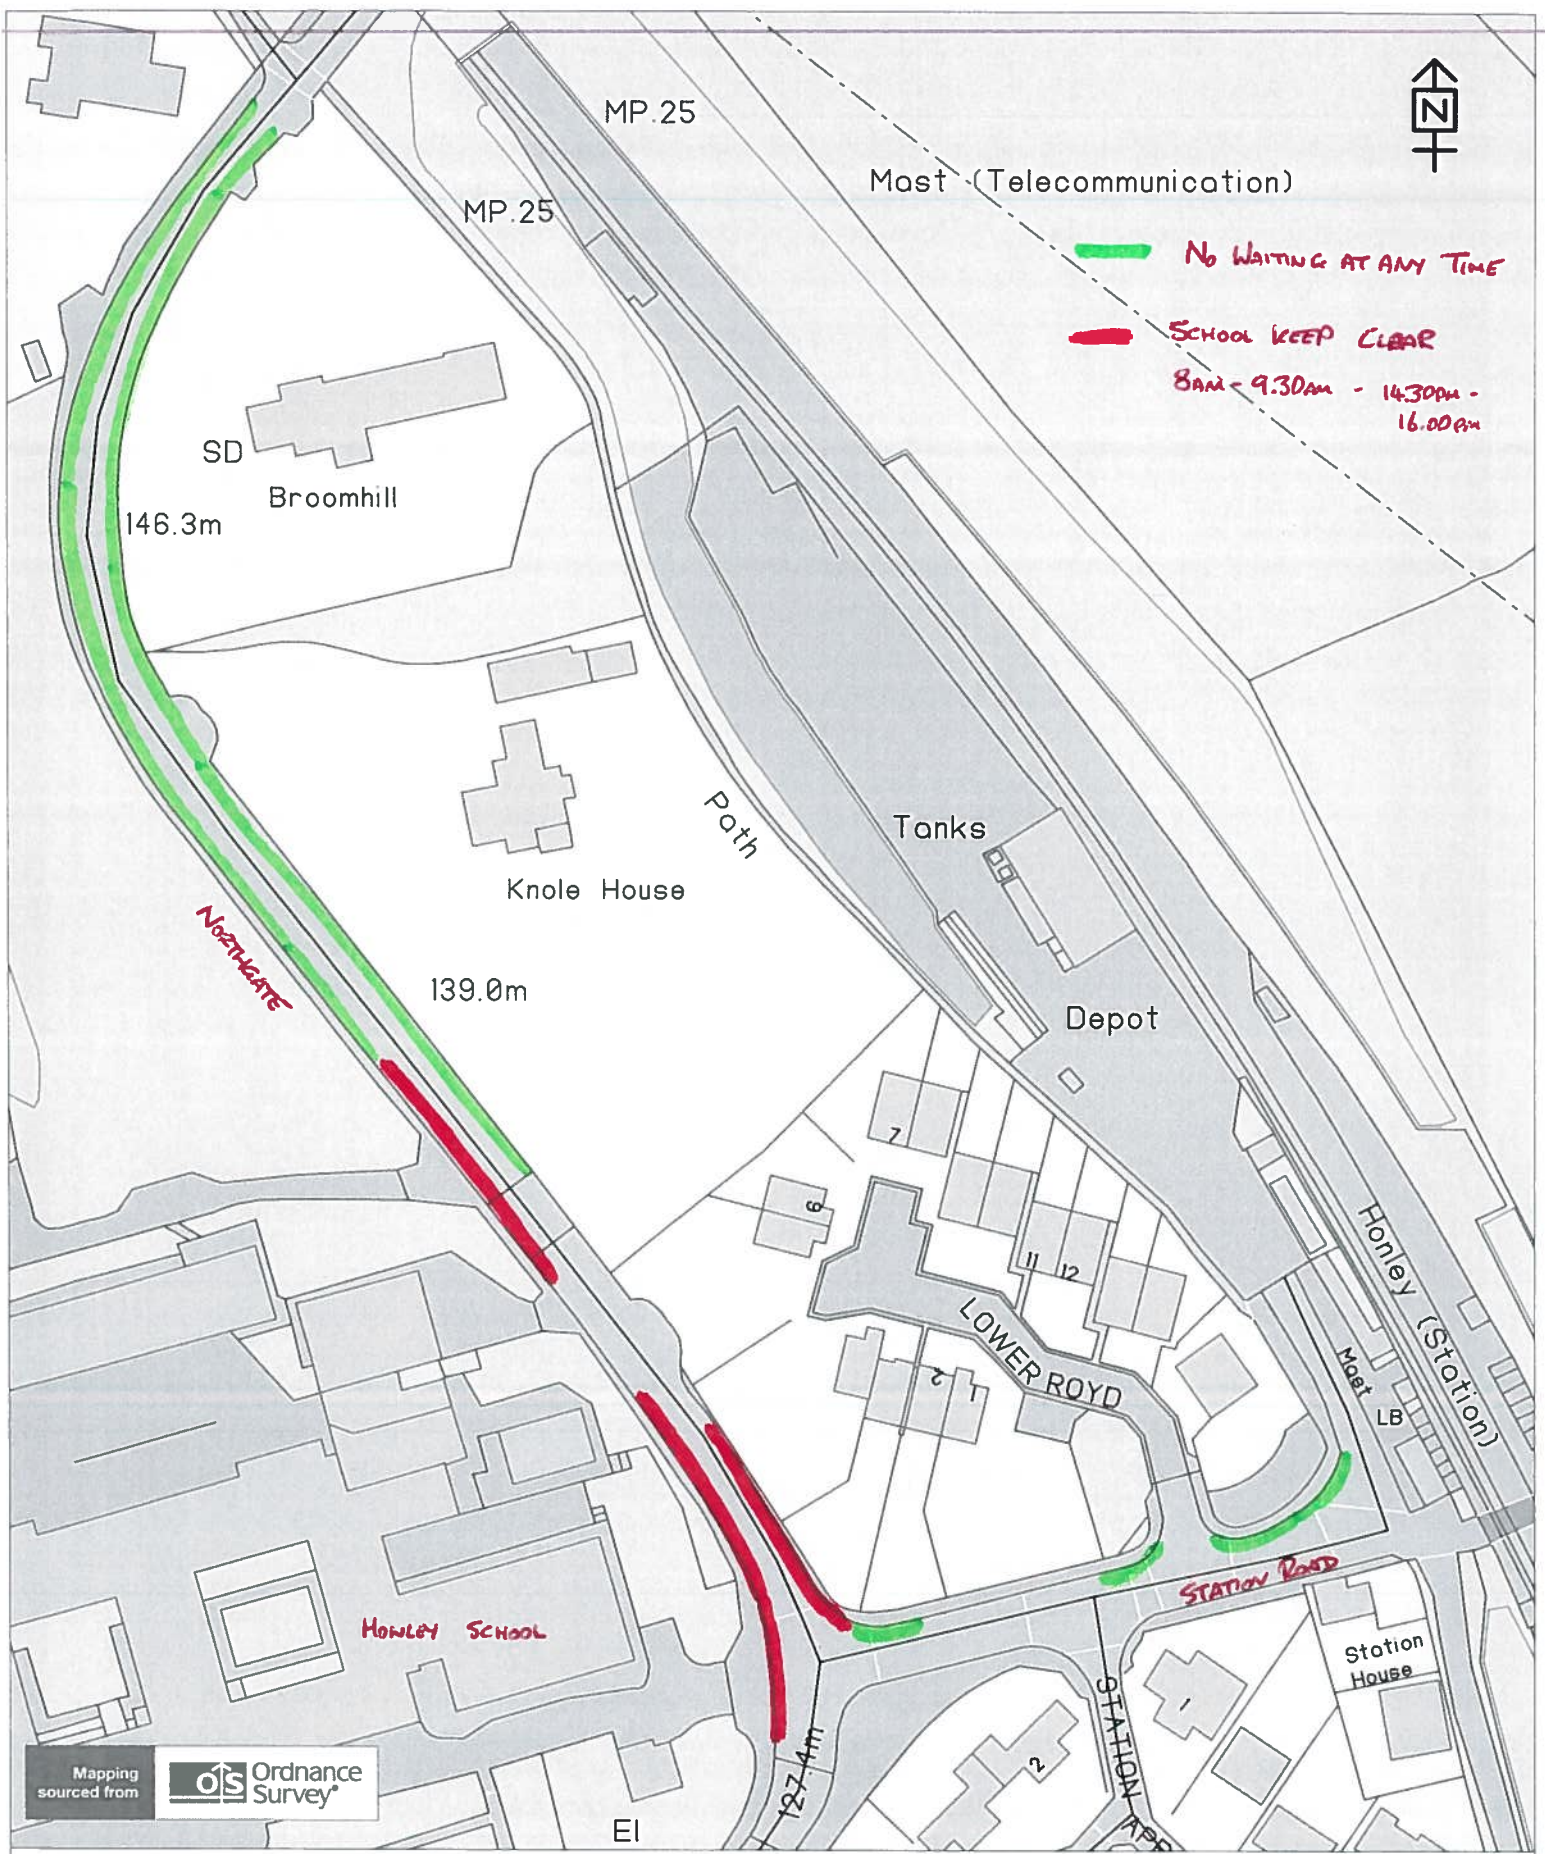

Mapping sourced from Ordnance Survey

Based upon the Ordnance Survey 1:1250 mapping with the permission of the Controller of Her Majesty's Stationery Office © Crown Copyright. Unauthorised reproduction infringes Crown Copyright and may lead to prosecution or civil proceedings. Kirklees Metropolitan Council. Licence Number - 100018241

Copyright © 2008, Kirklees Metropolitan Council, Highways and Transportation.

	Title Northgate, Honley	Scale 1:1048					
	Project No Waiting at any Time and School Keep Clear Restrictions ADMINISTRATIVE ORDER ONLY -	<table border="1"> <tr> <td>Drawn JGW</td> <td>Checked</td> </tr> <tr> <td>Section</td> <td>Date 13/11/2017</td> </tr> <tr> <td colspan="2">Dwg/Ref.No.</td> </tr> </table>	Drawn JGW	Checked	Section	Date 13/11/2017	Dwg/Ref.No.
Drawn JGW	Checked						
Section	Date 13/11/2017						
Dwg/Ref.No.							
Highways and Transportation Flint Street, Fartown Huddersfield, HD1 6LG							



No Waiting at ANY TIME

Based upon the Ordnance Survey 1:2500 mapping with the permission of the Controller of the Ordnance Survey. Copyright © Crown Copyright, Ordnance Survey Licence Number: 100010281. Lead to prosecution or civil proceedings, Kirklees Metropolitan Council, Licence Number: 100010281

Scale	1:732
Drawn	JGW
Section	Date
Dwg/Ref.No	13/11/2017

Title	Westgate - Station Street, Meltham
Project	No Waiting at any Time Restrictions ADMINISTRATIVE ORDER ONLY - NO CHANGES PROPOSED ON SITE

Copyright © 2008, Kirklees Metropolitan Council, Highways and Transportation.

Mapping sourced from 

 **Kirklees**
COUNCIL

Highways and Transportation
Flint Street, Fartown
Huddersfield, HD1 6LG