
 <p>Kirklees COUNCIL</p>	Project	Scale
	Proposed changes to restrictions Extension of No Waiting Mon-Sat 8am-6pm Extension and relocation of Permit Holder Only Bay	1:1000
<p>Streetscene & Housing Flint Street, Fartown Huddersfield, HD1 6LG</p>	Title	Section
	Church Street Heckmondwike	JAKE R
		Date
		8.1.2018
		Drawing No. TF.06.200.194

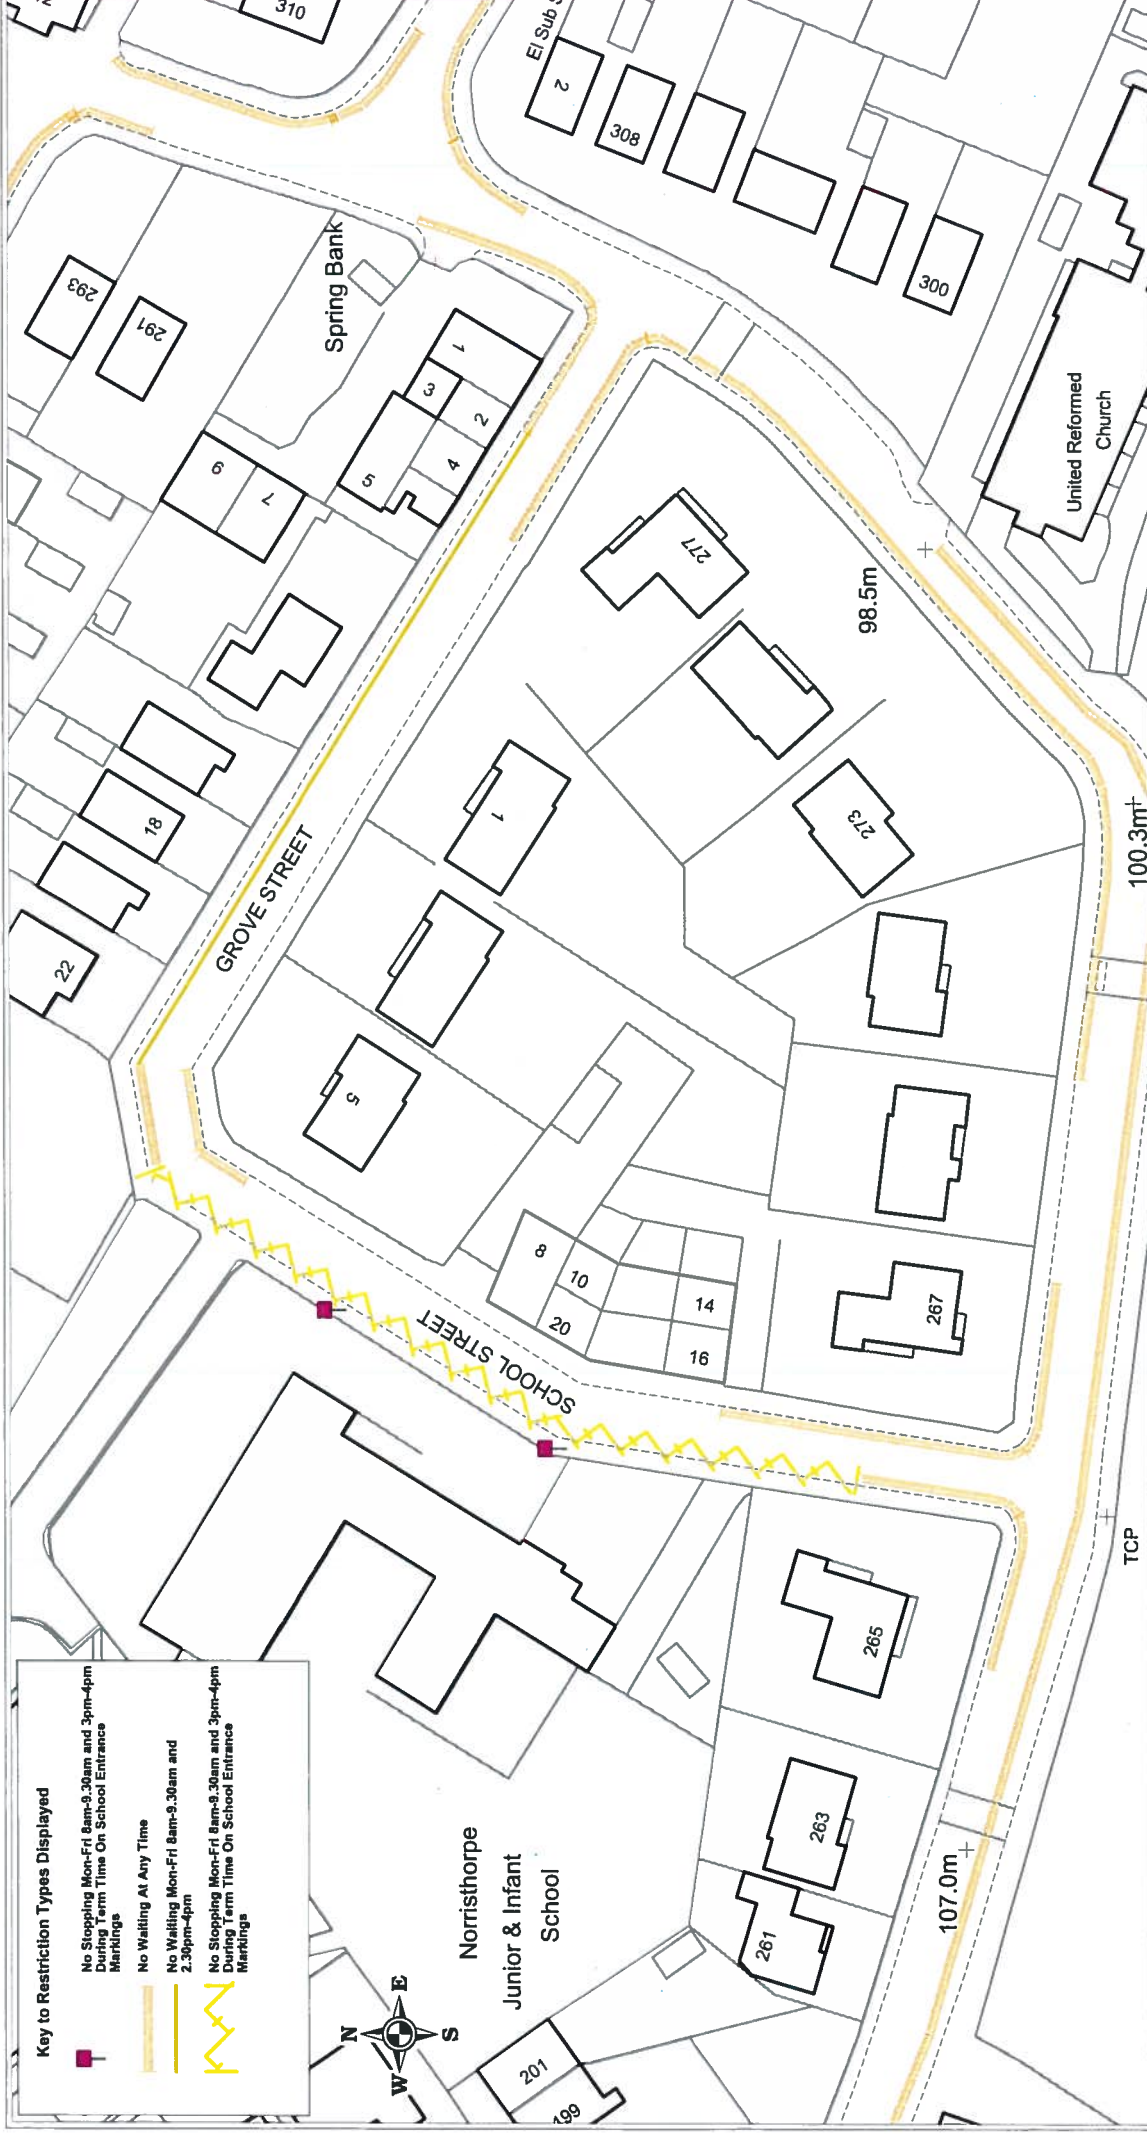

Key to Restriction Types Displayed

- No Stopping Mon-Fri 8am-9.30am and 3pm-4pm During Term Time On School Entrance Markings
- No Waiting At Any Time
- No Waiting Mon-Fri 8am-9.30am and 2.30pm-4pm
- No Stopping Mon-Fri 8am-9.30am and 3pm-4pm During Term Time On School Entrance Markings



Norristhorpe
Junior & Infant
School

Copyright © 2010, Kirklees Metropolitan Council, Highways and Transportation.




Highways and Transportation
Flint Street, Fartown
Huddersfield, HD1 6LG

Scale	1 : 750	
Drawn	Checked	
Section	Date	03/01/2018
Drawing No.		

Reproduced from the Ordnance Survey Mapping with the permission of the Controller of Her Majesty's Stationery Office © Crown Copyright. Unauthorised reproduction infringes Crown Copyright and may lead to prosecution or civil proceedings.

Kirklees Metropolitan Council - Licence Number: 100019241, 2010

Title
Removal of School Keep Clear Term Time Restrictions Replaced with No Stopping Mon - Fri 8am - 9.30am and 3pm - 4pm Markings to Remain as on Site

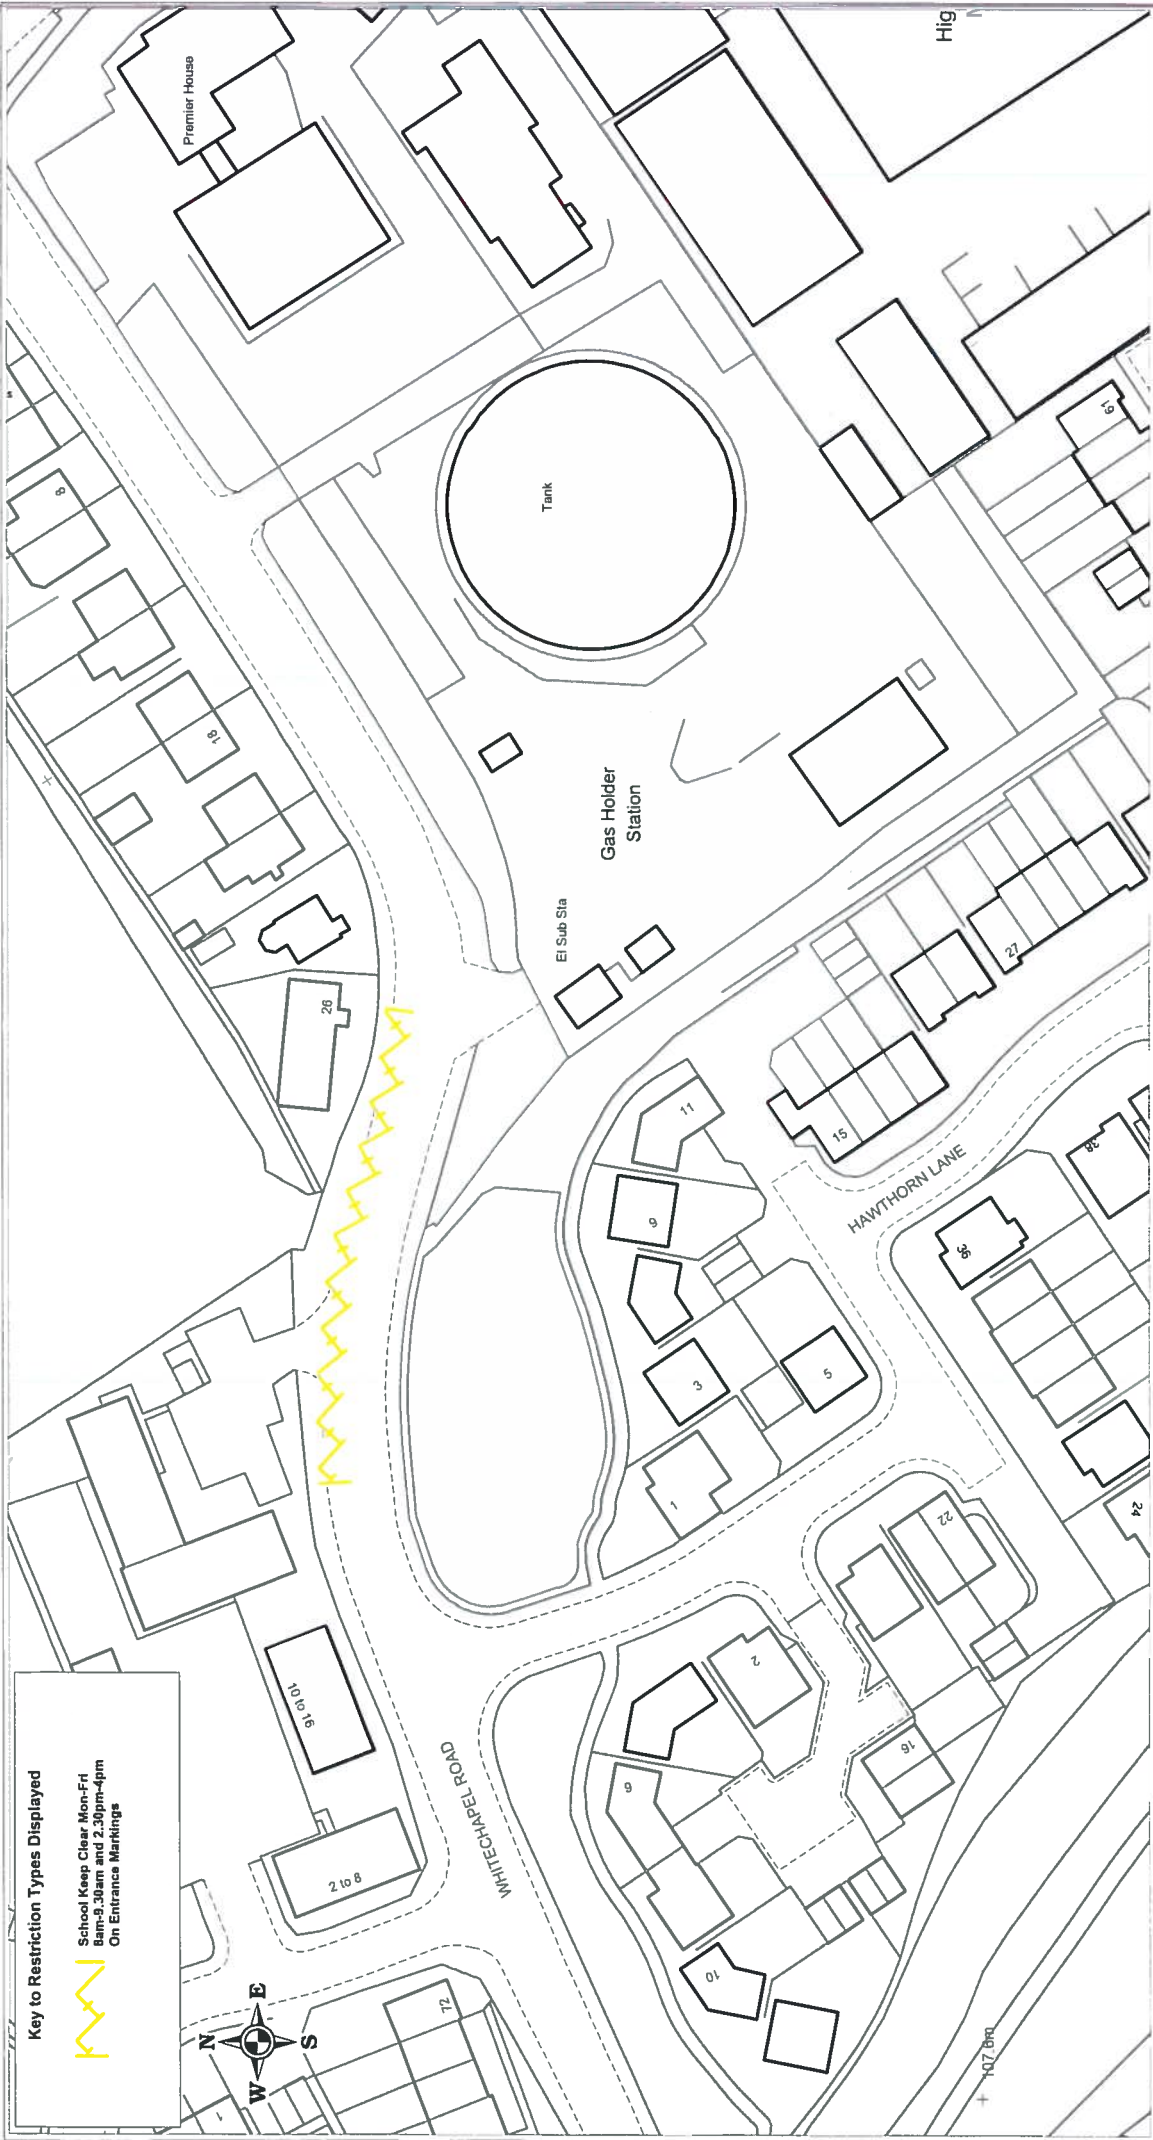

Key to Restriction Types Displayed

School Keep Clear, Mon-Fri
8am-9.30am and 2.30pm-4pm
On Entrance Markings

<p>Highways and Transportation Flint Street, Fartown Huddersfield, HD1 6LG</p>	<p>Reproduced from the Ordnance Survey Mapping with the permission of the Controller of Her Majesty's Stationery Office © Crown Copyright. Unauthorised reproduction infringes Crown Copyright and may lead to prosecution or civil proceedings.</p> <p>Kirklees Metropolitan Council - Licence Number: 100019241, 2010</p>	<p>Scale</p> <p>1 : 1000</p>
		<p>Checked</p>
<p>Title</p> <p>REMOVAL OF SCHOOL KEEP CLEAR MARKINGS WHITECHAPEL ROAD CLECKHEATON</p>	<p>Section</p> <p>Date</p> <p>08/01/2018</p>	<p>Drawing No.</p>

Copyright © 2010, Kirklees Metropolitan Council, Highways and Transportation.



El Sub Sta

Proposed No Waiting At Any Time Parking Restrictions

62m

CENTURION WAY

Proposed No Waiting At Any Time Parking Restrictions


47m


Cricket and Bowling Club

Bowling Green

Bowling

© Crown Copyright and database right 2017.
Ordnance Survey 100019241

 Kirklees COUNCIL	Streetscene & Housing Flint Street, Fartown Huddersfield, HD1 6LG	Project		Scale
		Proposed No Waiting at Any Time		1:1000
Title		Drawn	Checked	Date
Centurion Way Cleckheaton		JR		24.10.2017
		Section	Drawing No.	
		TRF	TF/06/200/180	

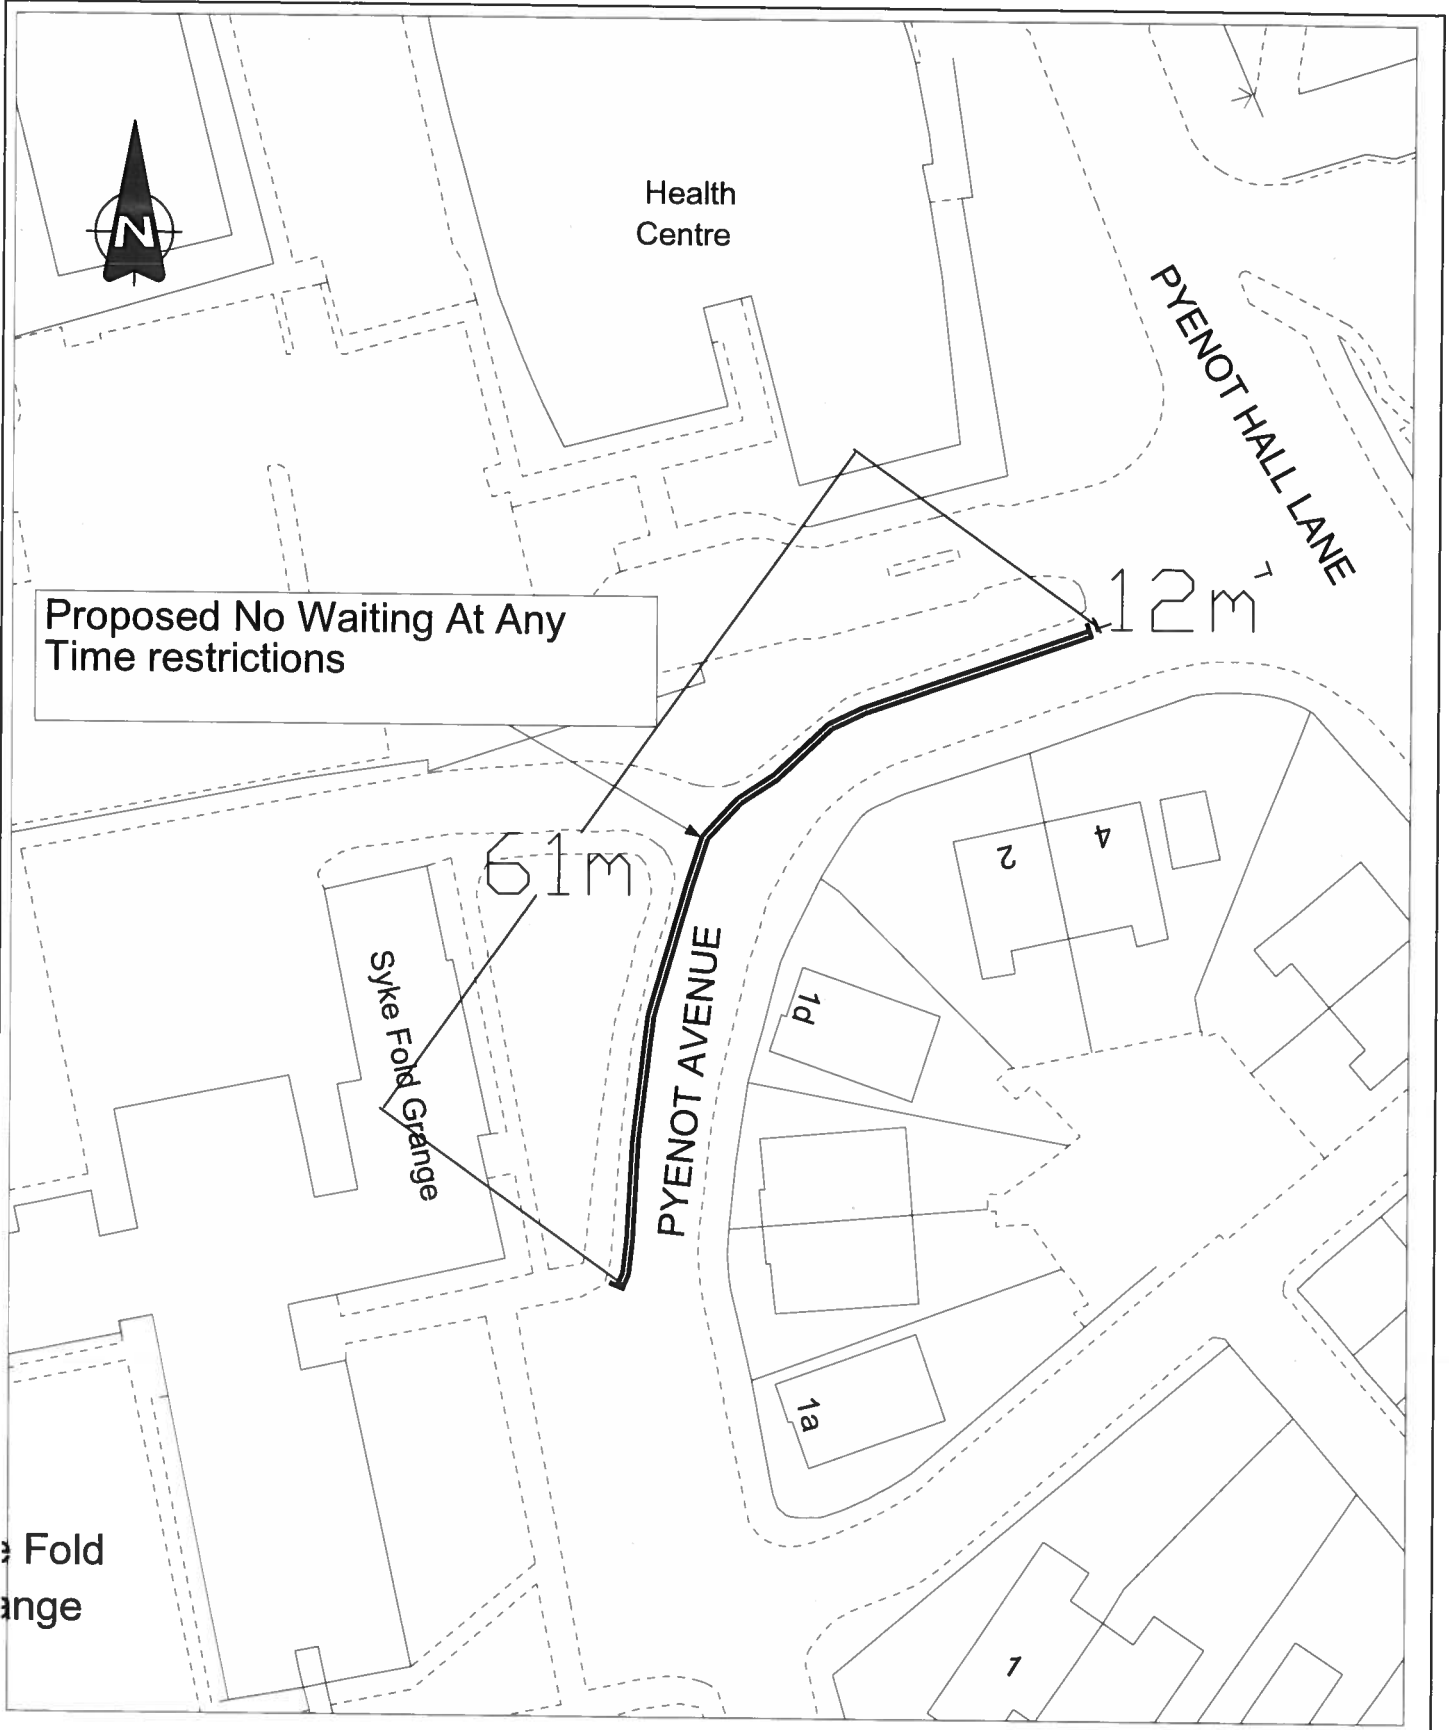

© Crown Copyright and database right 2015.
Ordnance Survey 100019241




Streetscene & Housing
Flint Street, Fartown
Huddersfield, HD1 6LG

Proposed No Waiting at Any Time

Pyenot Avenue
Cleckheaton

Scale	
1:500	
Drawn KN	Checked
Section Safety	Date April 2017
Drawing No TF/06/200/184a	

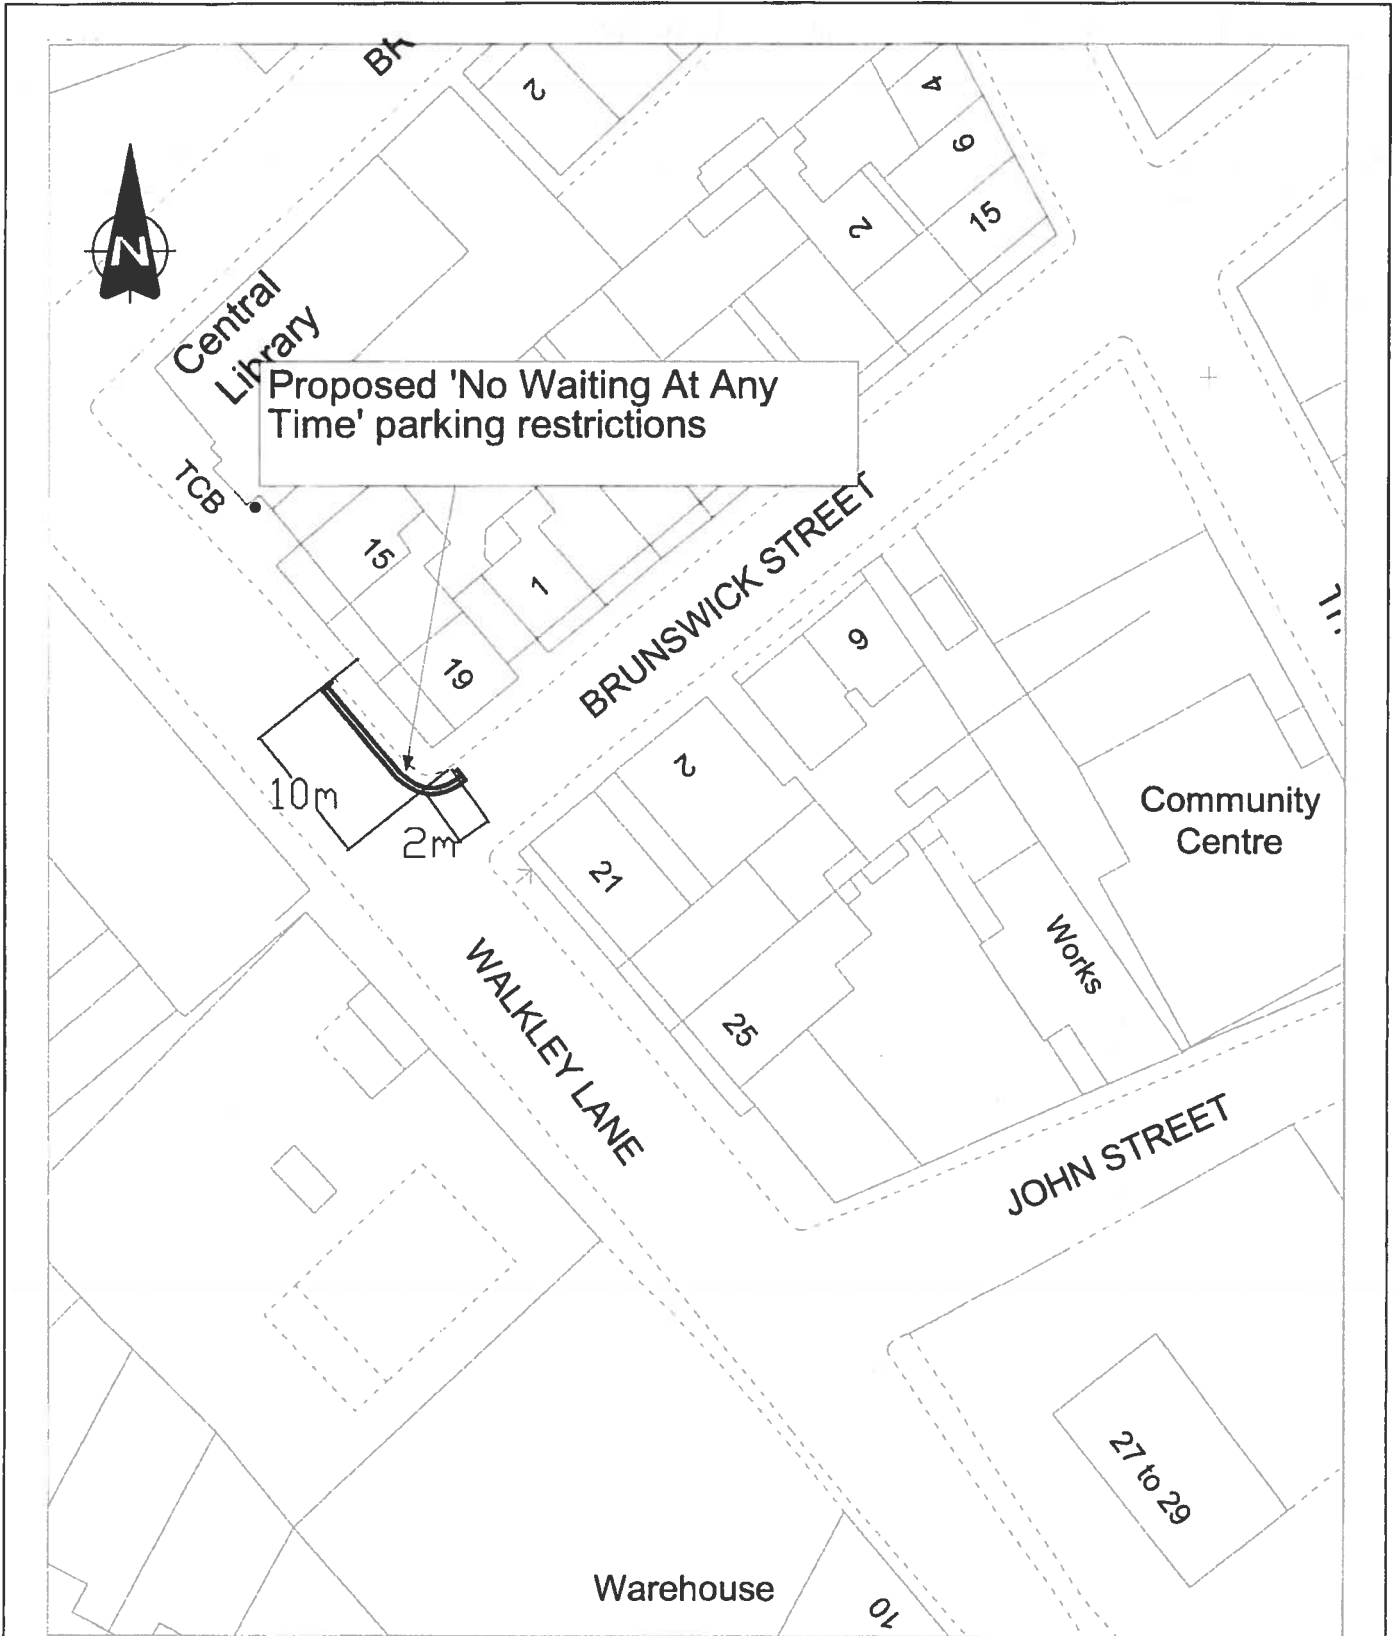

© Crown Copyright and database right 2017.
Ordnance Survey 100019241



Streetscene & Housing
Flint Street, Fartown
Huddersfield, HD1 6LG

PROPOSED 'NO WAITING AT ANY
TIME' PARKING RESTRICTIONS

WALKLEY LANE
HECKMONDWIKE

Scale		1:500	
Drawn	KN	Checked	JGW
Section	TRF	Date	JAN 2016
Drawing No TF.16.200.152			