


© Crown Copyright and database right 2017.  
 Ordnance Survey 100019241




Streetscene & Housing  
 Flint Street, Fartown  
 Huddersfield, HD1 6LG

PROPOSED SCHOOL KEEP CLEARS  
 MON-FRI 8-9.30am 2.30-4pm  
 DRYCLOUGH ROAD  
 CROSLAND MOOR

Scale		1:500	
Drawn	KN	Checked	
Section	TRF	Date	APR 2018
Drawing No: TF.08.200.209			

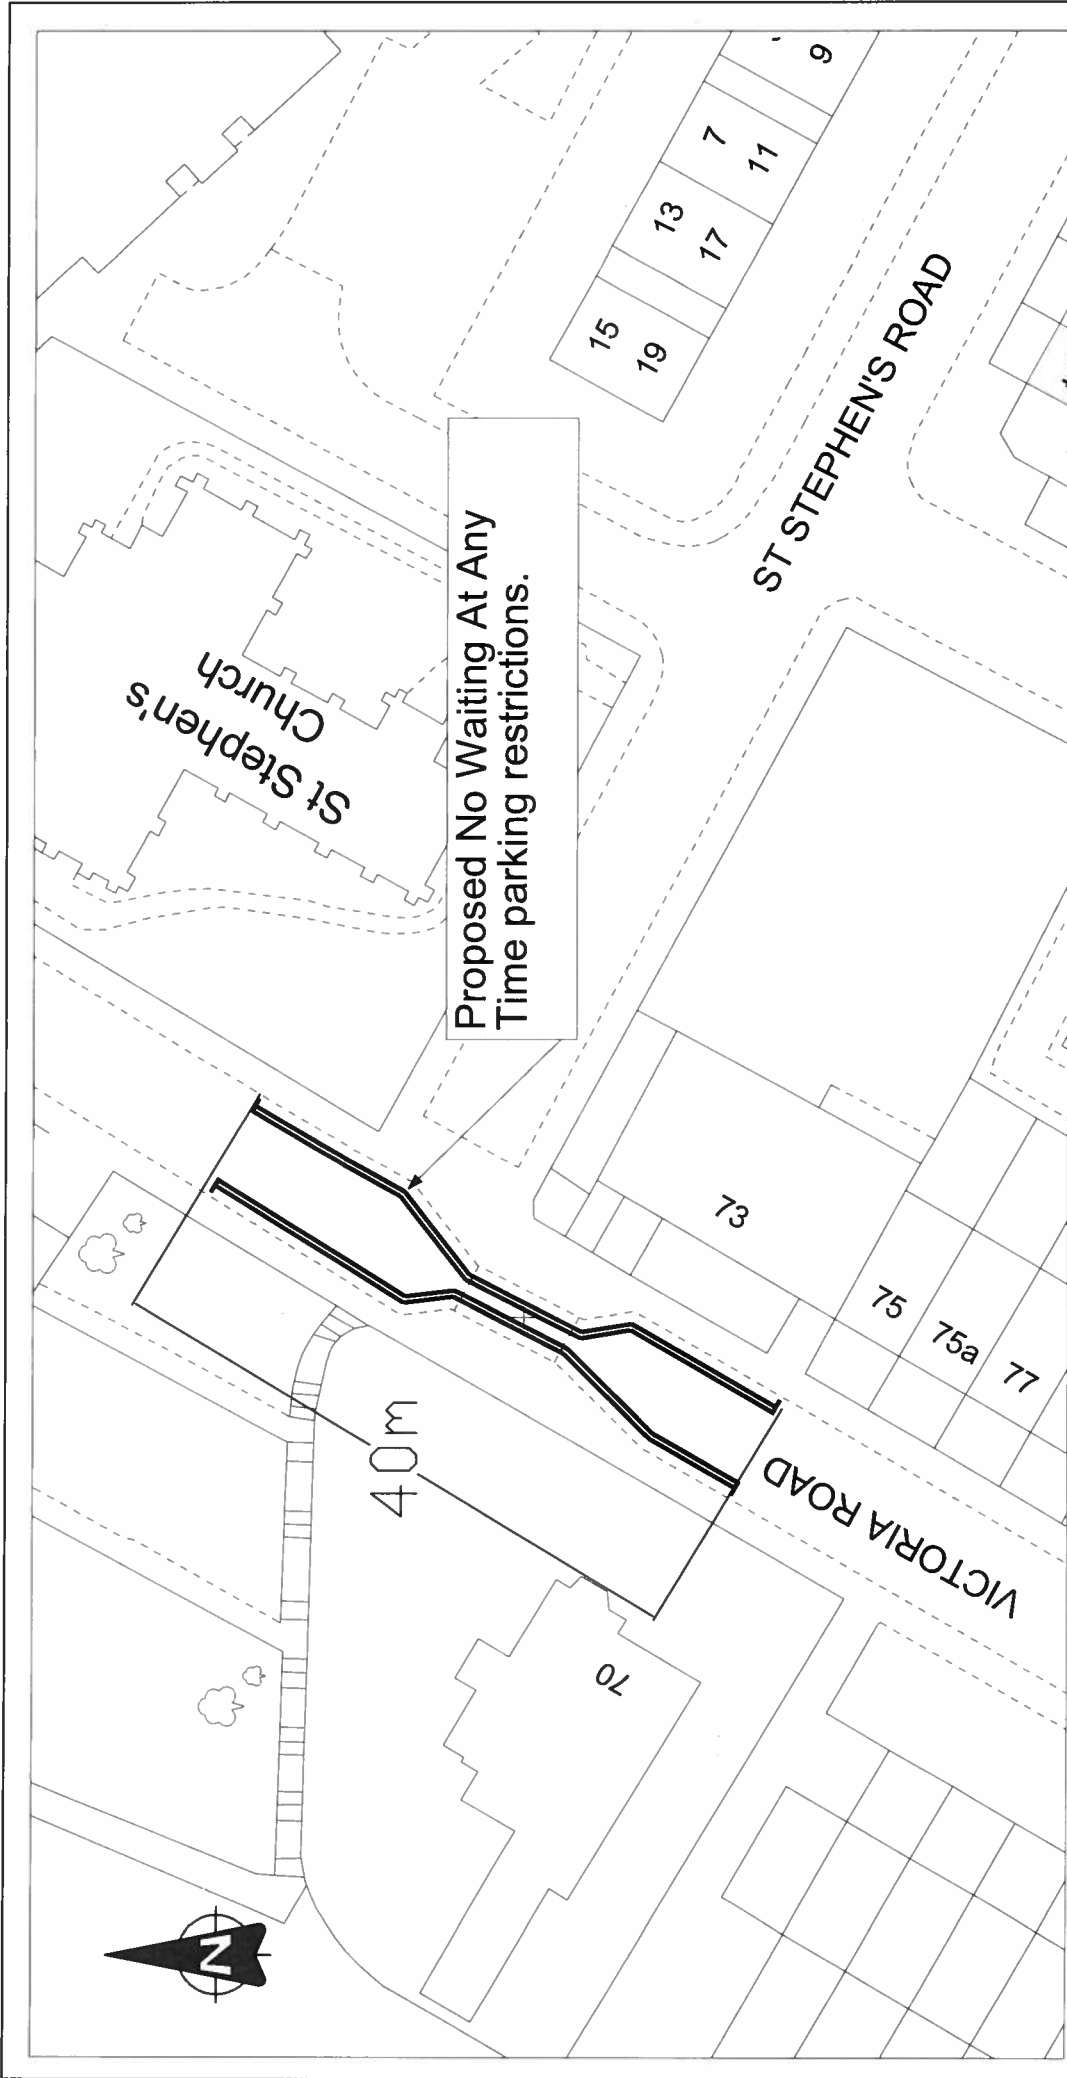

© Crown Copyright and database right 2017.  
Ordnance Survey 100019241

 <p><b>Kirklees</b> COUNCIL</p> <p>Streetscene &amp; Housing Flint Street, Fartown Huddersfield, HD1 6LG</p>	<p>Project</p> <p><b>PROPOSED NO WAITING AT ANY TIME PARKING RESTRICTIONS</b></p>	<p>Scale</p> <p>1:500</p>
	<p>Title</p> <p>VICTORIA ROAD LOCKWOOD</p>	<p>Drawn</p> <p>KN</p> <p>Checked</p>
	<p>Section</p> <p>TRAFFIC</p>	<p>Date</p> <p>MAY 2017</p>
		<p>Drawing No</p> <p>TF.23.200.530</p>