


© Crown Copyright and database right 2017.
Ordnance Survey 100019241

REF.	DATE	REVISIONS
 Kirklees COUNCIL		
Streetscene & Housing Flint Street, Fartown Huddersfield, HD1 6LG		
SECTION Safety		
DRAWN JGW		CHECKED
SCALE NTS	PROJECT NO.	DATE 26.2.18
PROJECT		
Rewording of 7.5T Weight Limit to Allow Exemption for Access		
TITLE		
Flockton – Middlestown Area		
DRAWING No.		
1		

GRANGE MOOR



DIRECTION OF 7.5T WEIGHT LIMIT

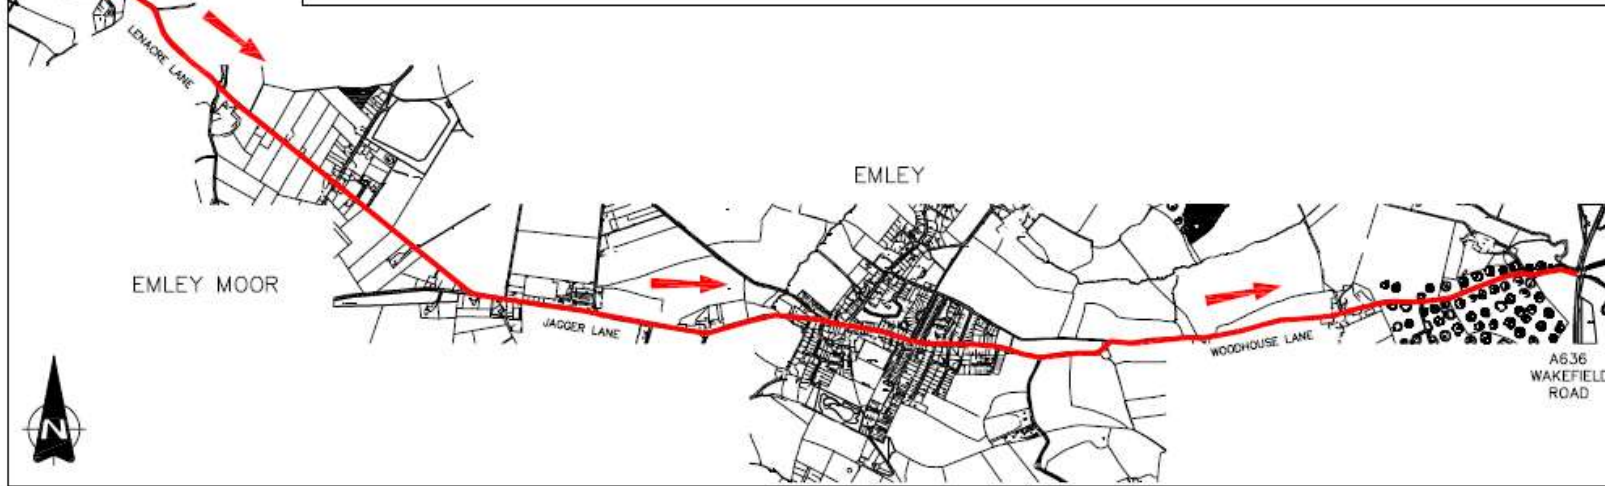

REF.	DATE	REVISIONS



Streetscene & Housing
Flint Street, Fartown
Huddersfield, HD1 6LG

SECTION Safety		
DRAWN JGW	CHECKED	
SCALE NTS	PROJECT NO.	DATE 26.2.18

PROJECT
Reroding of 7.5T Weight Limit
to Allow Exemption for Access

TITLE
Flockton Moor – Emley Area

DRAWING No.
2