



Church Street, Wood Street & Byram Street

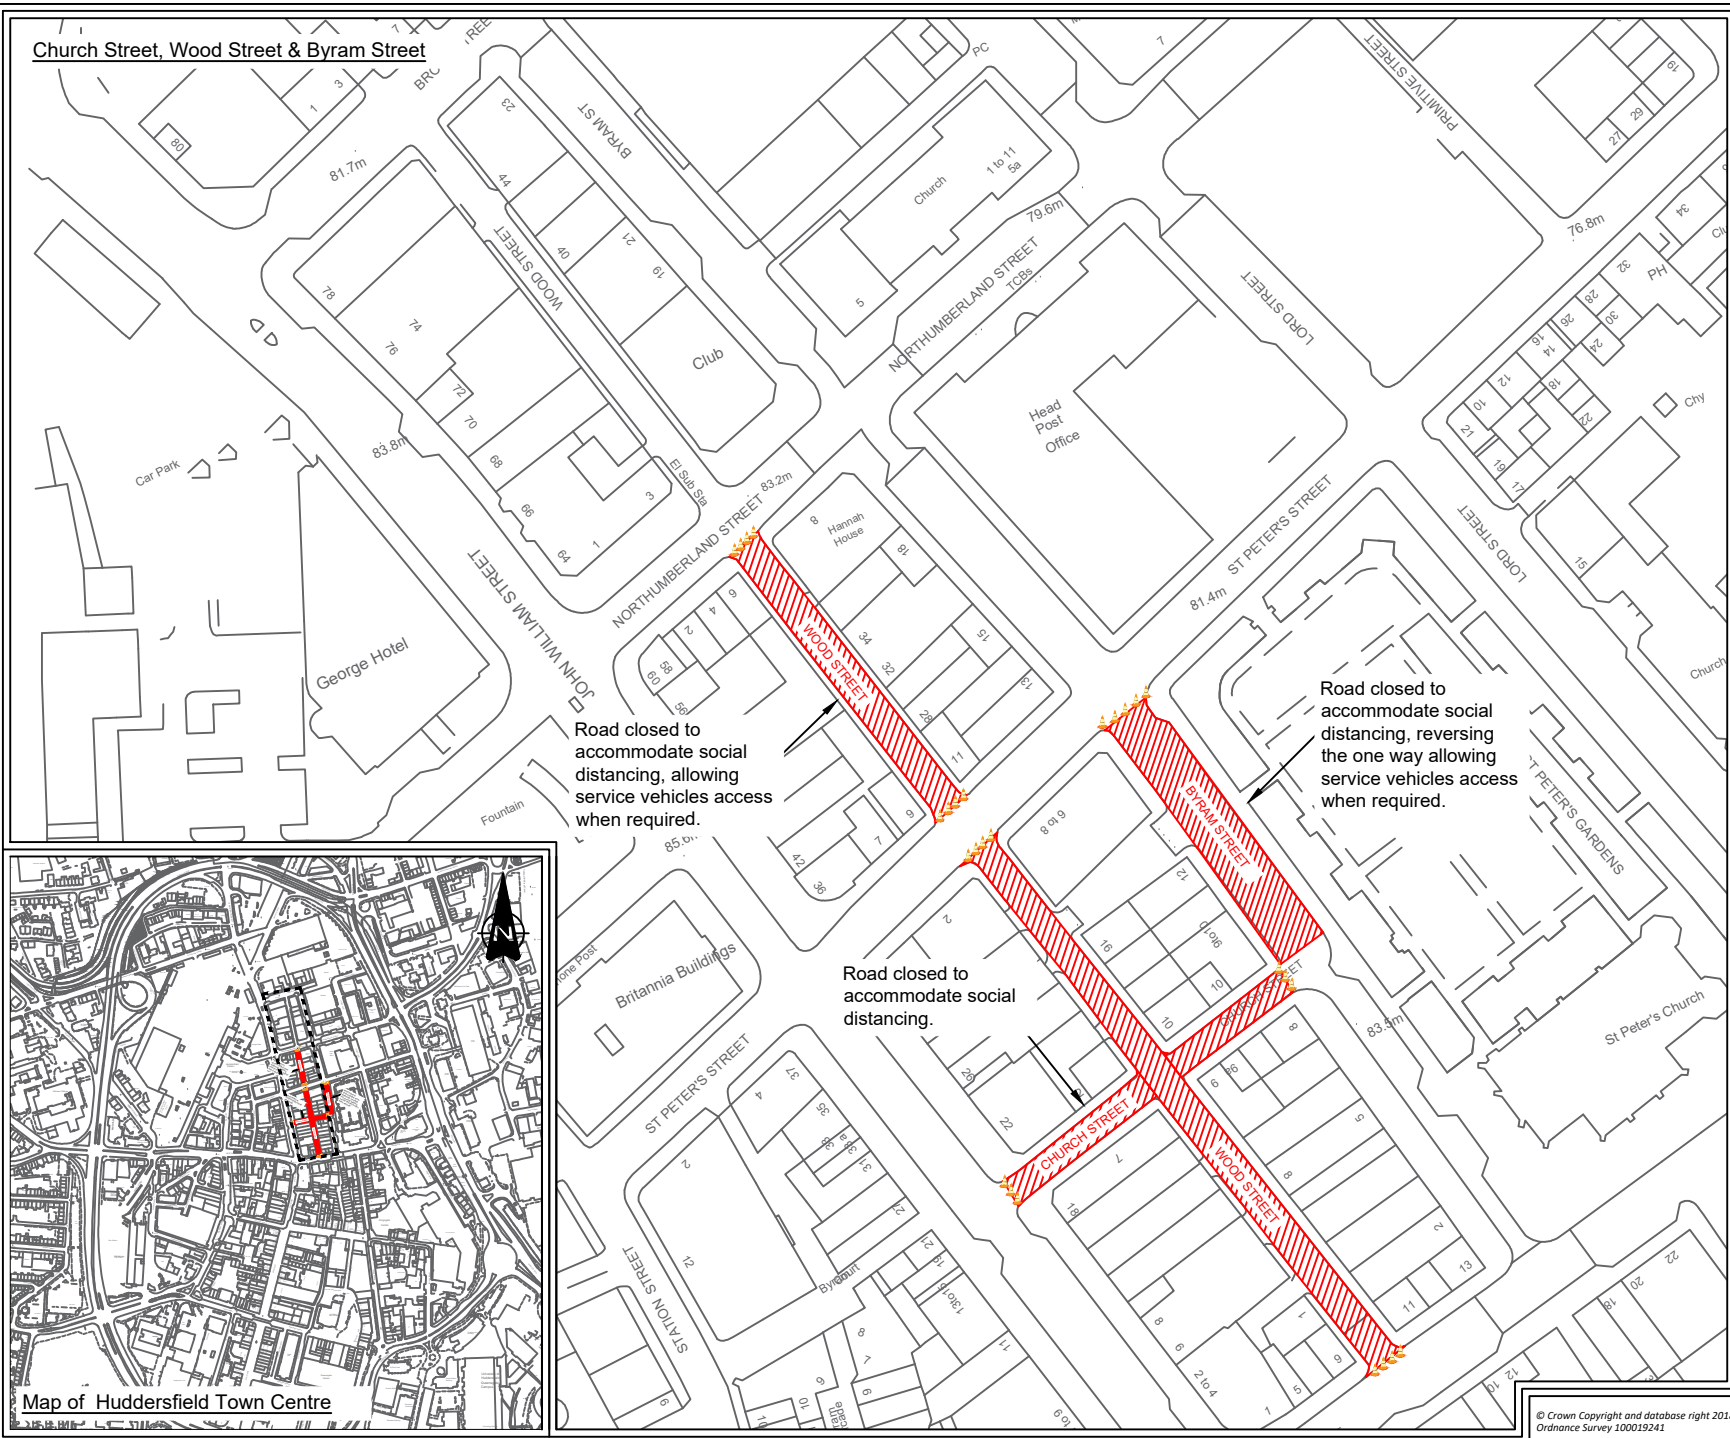


Road closed to accommodate social distancing, allowing service vehicles access when required.

Road closed to accommodate social distancing, reversing the one way allowing service vehicles access when required.

Road closed to accommodate social distancing.

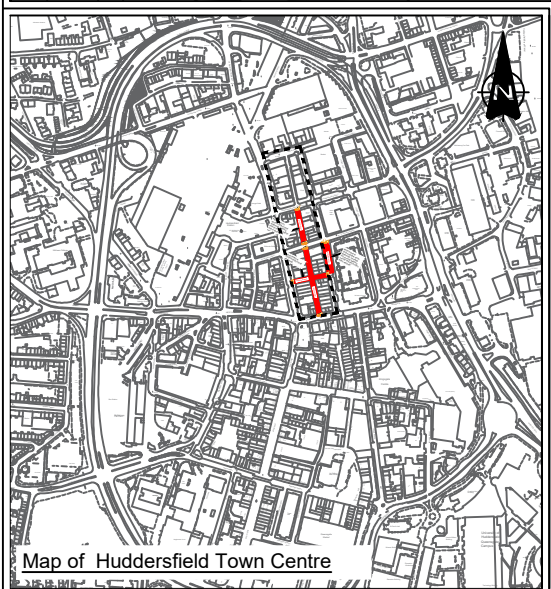

Key:
 Road Closed

REF.	DATE	REVISIONS



Streetscene & Housing
 Flint Street, Fartown
 Huddersfield, HD1 6LG

SECTION
 Highways Town Centre

DRAWN SW CHECKED

SCALE PROJECT NO. DATE
 N.T.S.

PROJECT
 Huddersfield Town Centre
 Planned Maintenance Works
 Wood, Church & Byram Street

TITLE
 Covid-19 Response

DRAWING No.
 CAD No.

© Crown Copyright and database right 2018.
 Ordnance Survey 100019241