


Zone 2: Foundry Street and Market Place

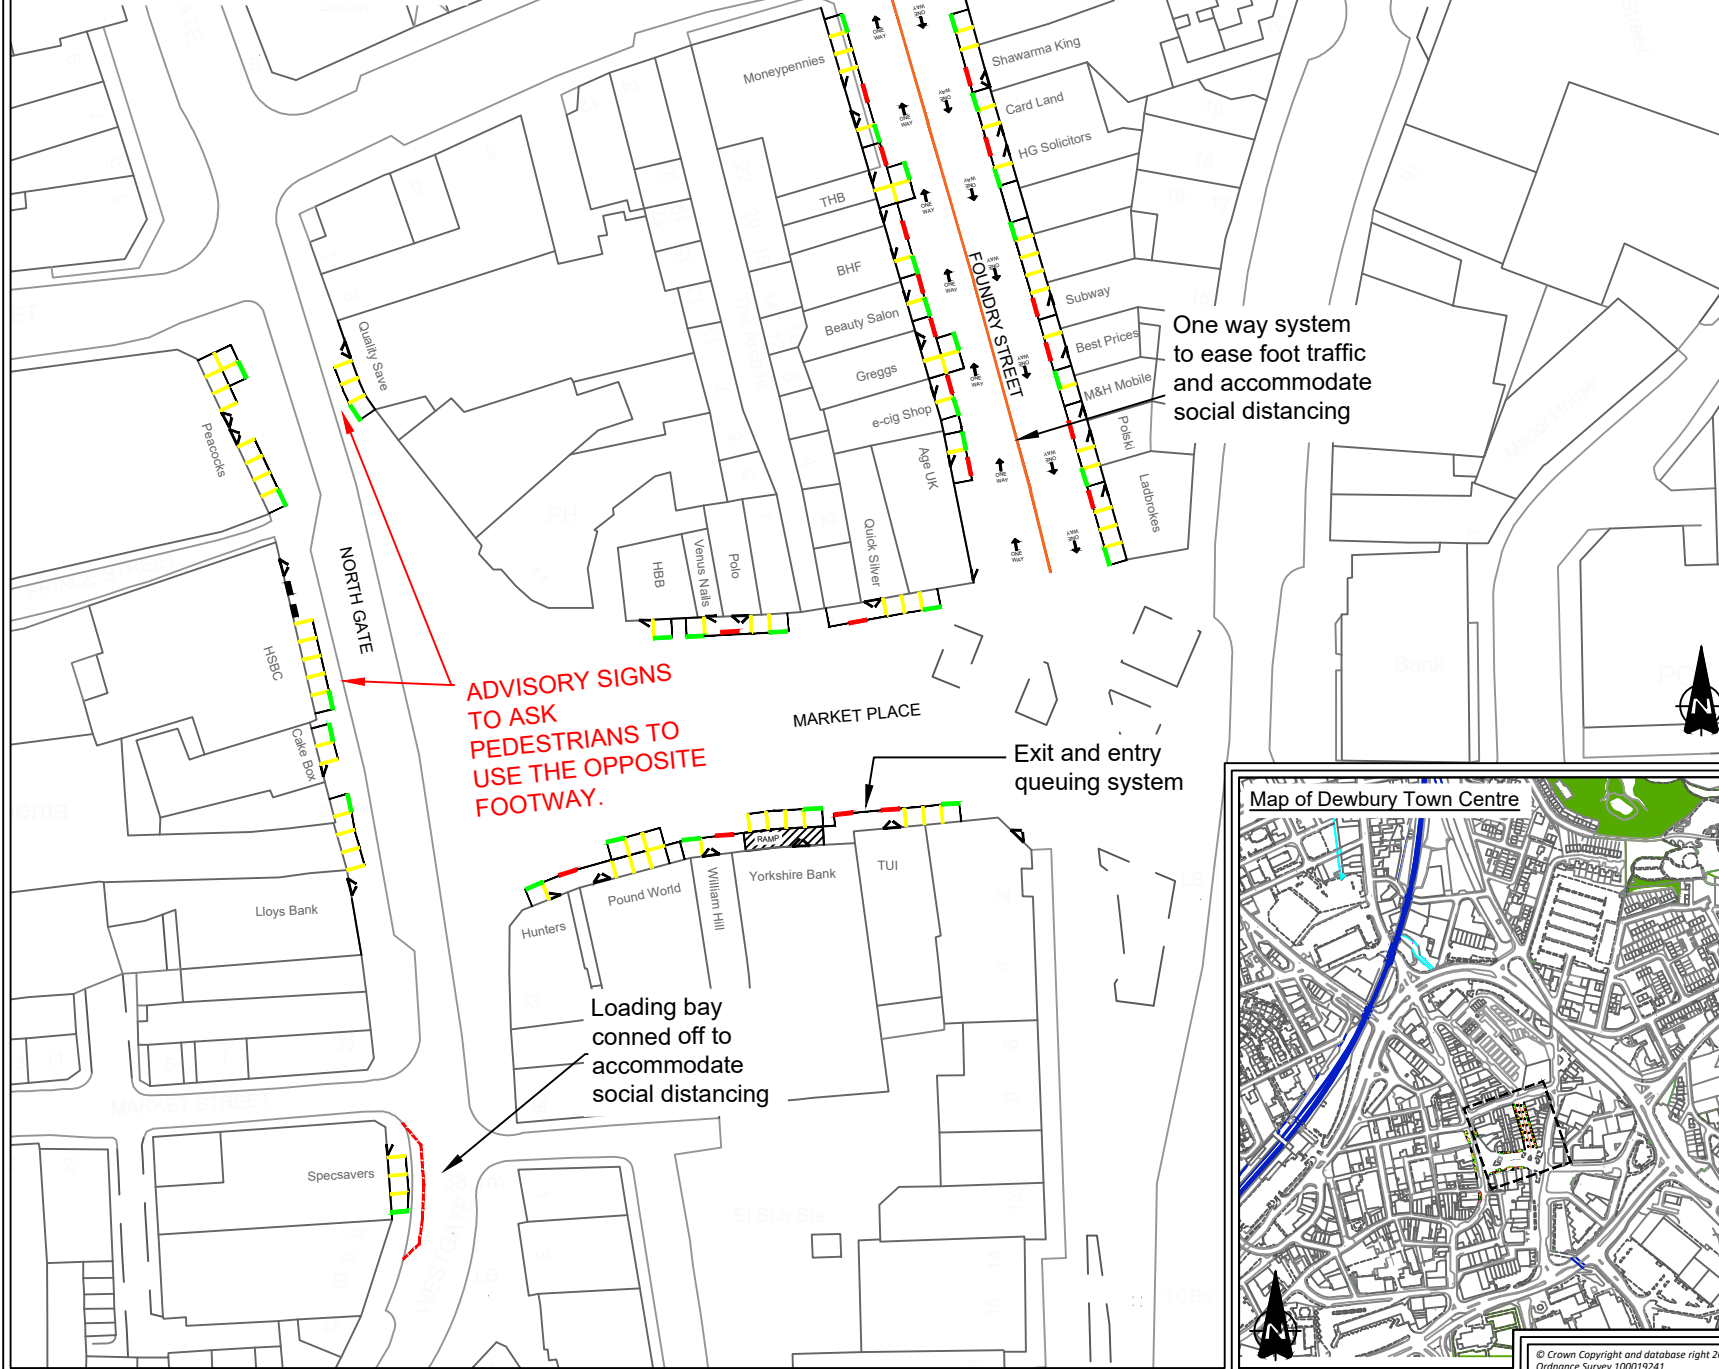

One way system to ease foot traffic and accommodate social distancing

ADVISORY SIGNS TO ASK PEDESTRIANS TO USE THE OPPOSITE FOOTWAY.


Exit and entry queuing system

Loading bay conned off to accommodate social distancing

- Notes:**
1. Location of strips and one way lining to be confirmed on site in line with street furniture and bedding areas. At least 1.8m of space required at all times.
 2. Store names may not be precise. Locations with no store name on wasn't occupied when the survey was done. Decide on site if extra strips are needed
 3. All measurements are in millimeters unless stated otherwise

Key:

- One way Separation
- Social distancing strip
- Shop Barrier System
- Queue Exit (no entry)
- Queue Entry
- Direction of one way
- Double doors
- Single doors
- Build out for footway

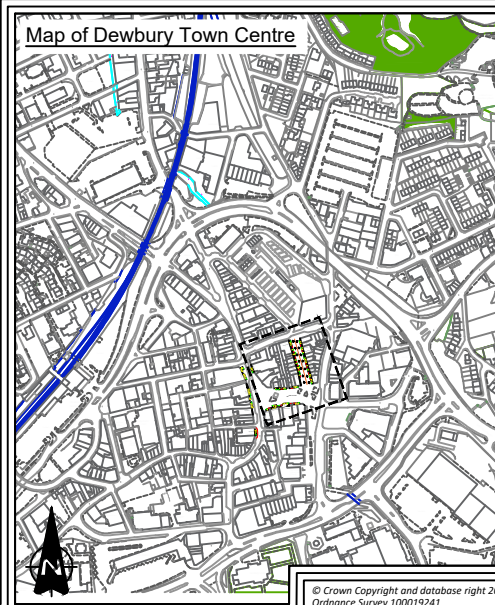

REF.	DATE	REVISIONS
 Kirklees COUNCIL		
Streetscene & Housing Flint Street, Fartown Huddersfield, HD1 6LG		
SECTION Dewsbury Town Centre		
DRAWN	SW	CHECKED
SCALE	PROJECT NO.	DATE
N.T.S.		
PROJECT Dewsbury Town Centre Planned Maintenance Works Zone 2		
TITLE Covid-19 Response		
DRAWING No.		
CAD No.		

© Crown Copyright and database right 2018. Ordnance Survey 100019241