


01/65/90297/w1

COOPY

4m
8m
16m
100m

Scale 1:50
Scale 1:100
Scale 1:200
Scale 1:1250
[When to scale of original plan, bar = 8cm]

0m
0m
0m
0m

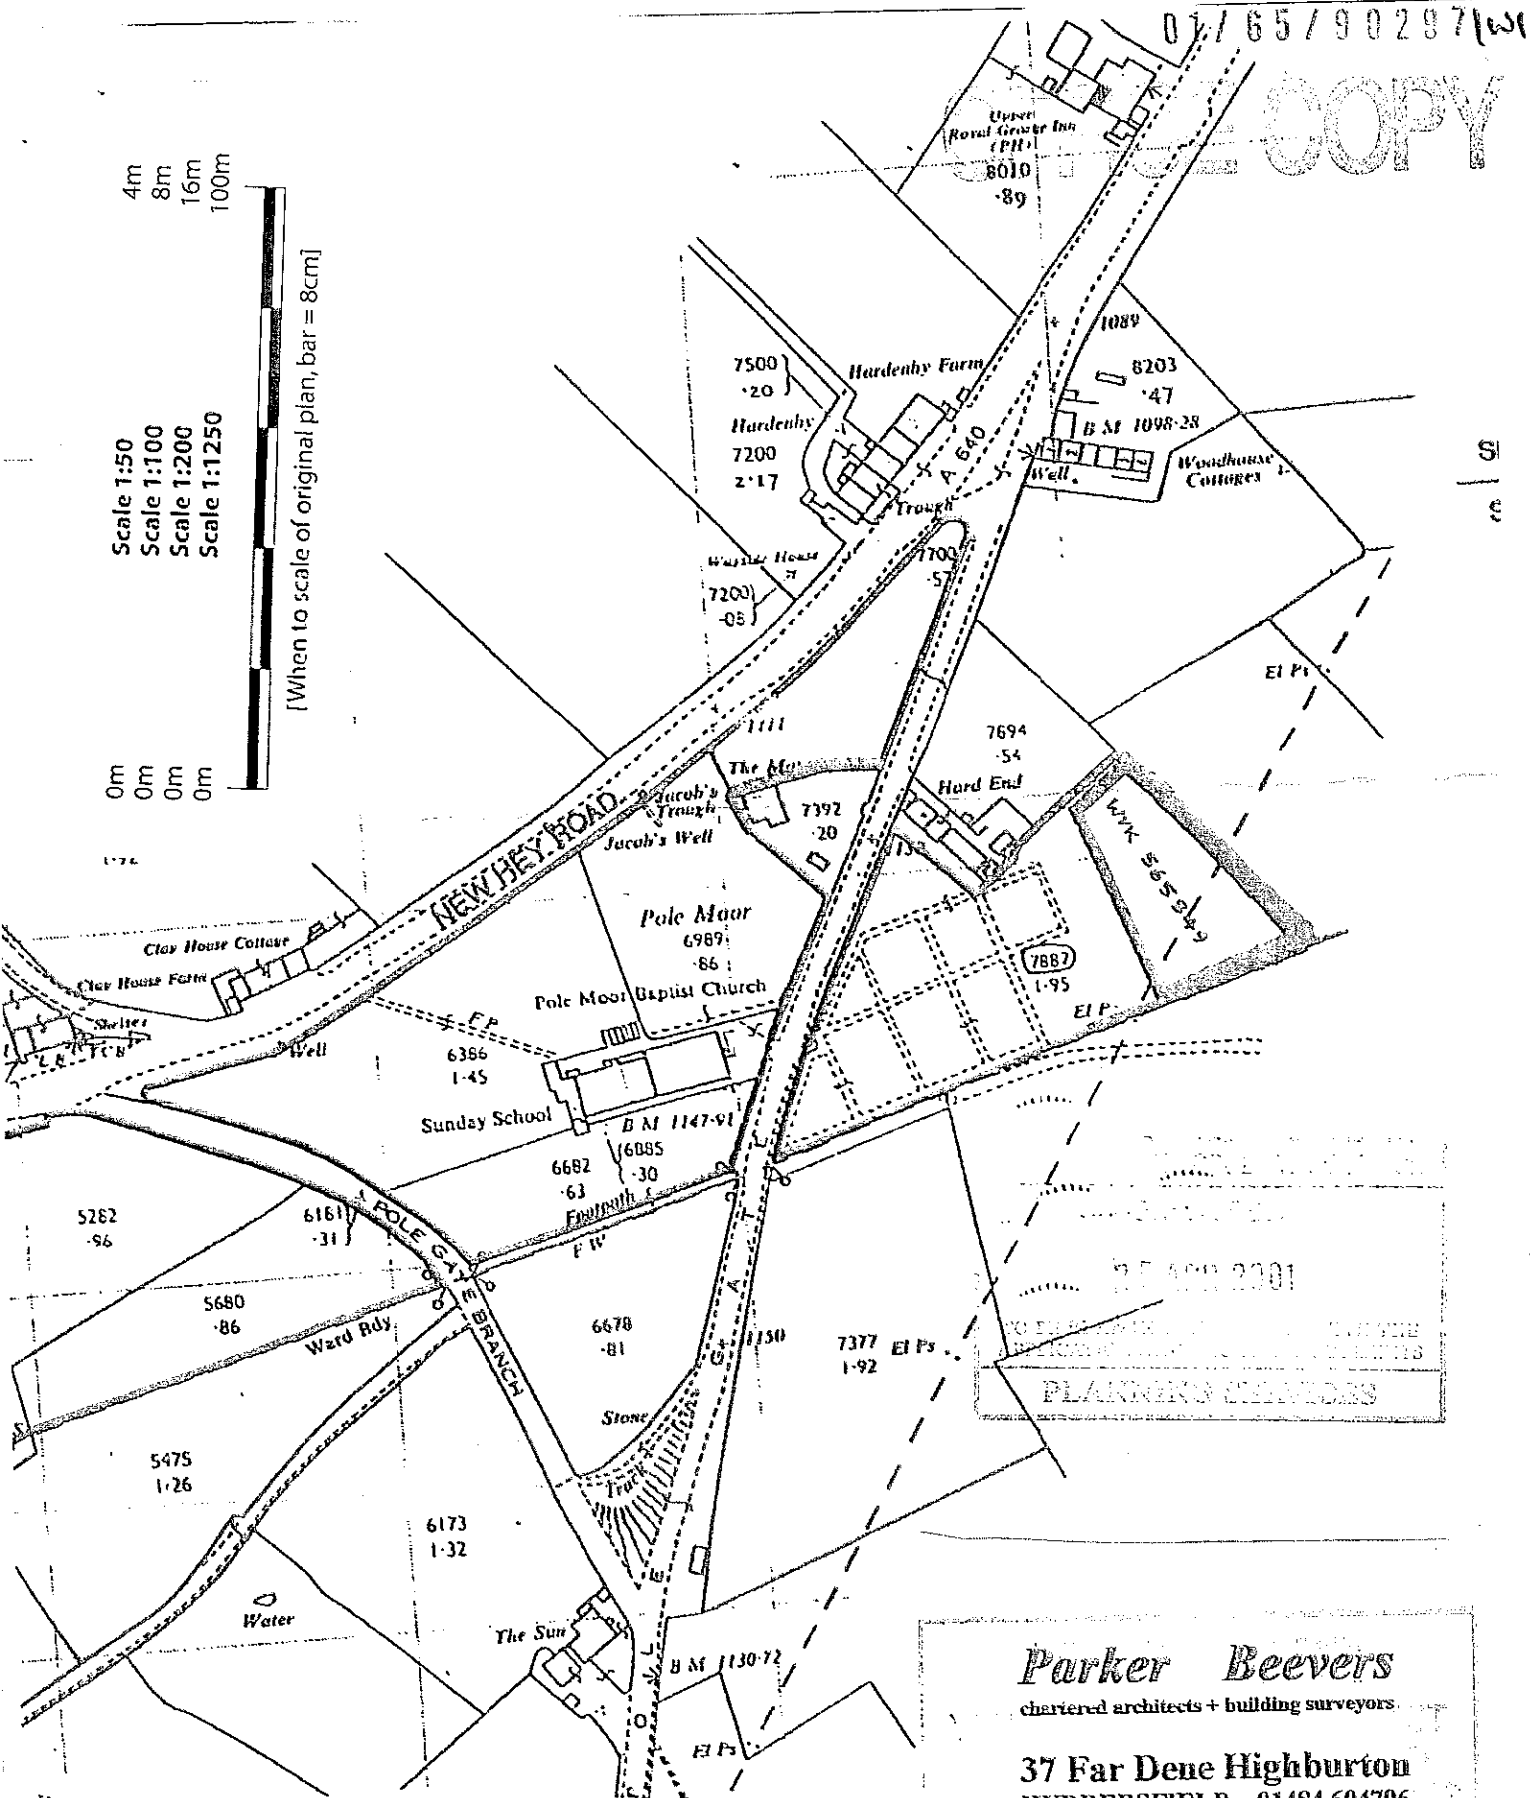

25 APR 2001
PLANNING SERVICES

Parker Beevers
chartered architects + building surveyors

37 Far Dene Highburton
HUDDERSFIELD 01484 604796

26 Pole Gate, Scammonder

Location Plan
SCAMMONDER TOWN COUNCIL

1:2500 - 2 FEB 2001
RECEIVED