


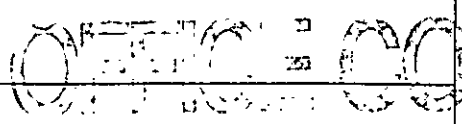

TITLE NUMBER


New Plan



ORDNANCE SURVEY MAP REFERENCE: SE0916NW


SCALE 1:1250 Enlarged from 1/2500

©CROWN COPYRIGHT. Produced by HMLR. Further reproduction in whole or in part is prohibited without the prior written permission of Ordnance Survey. Licence Number OD 272728.

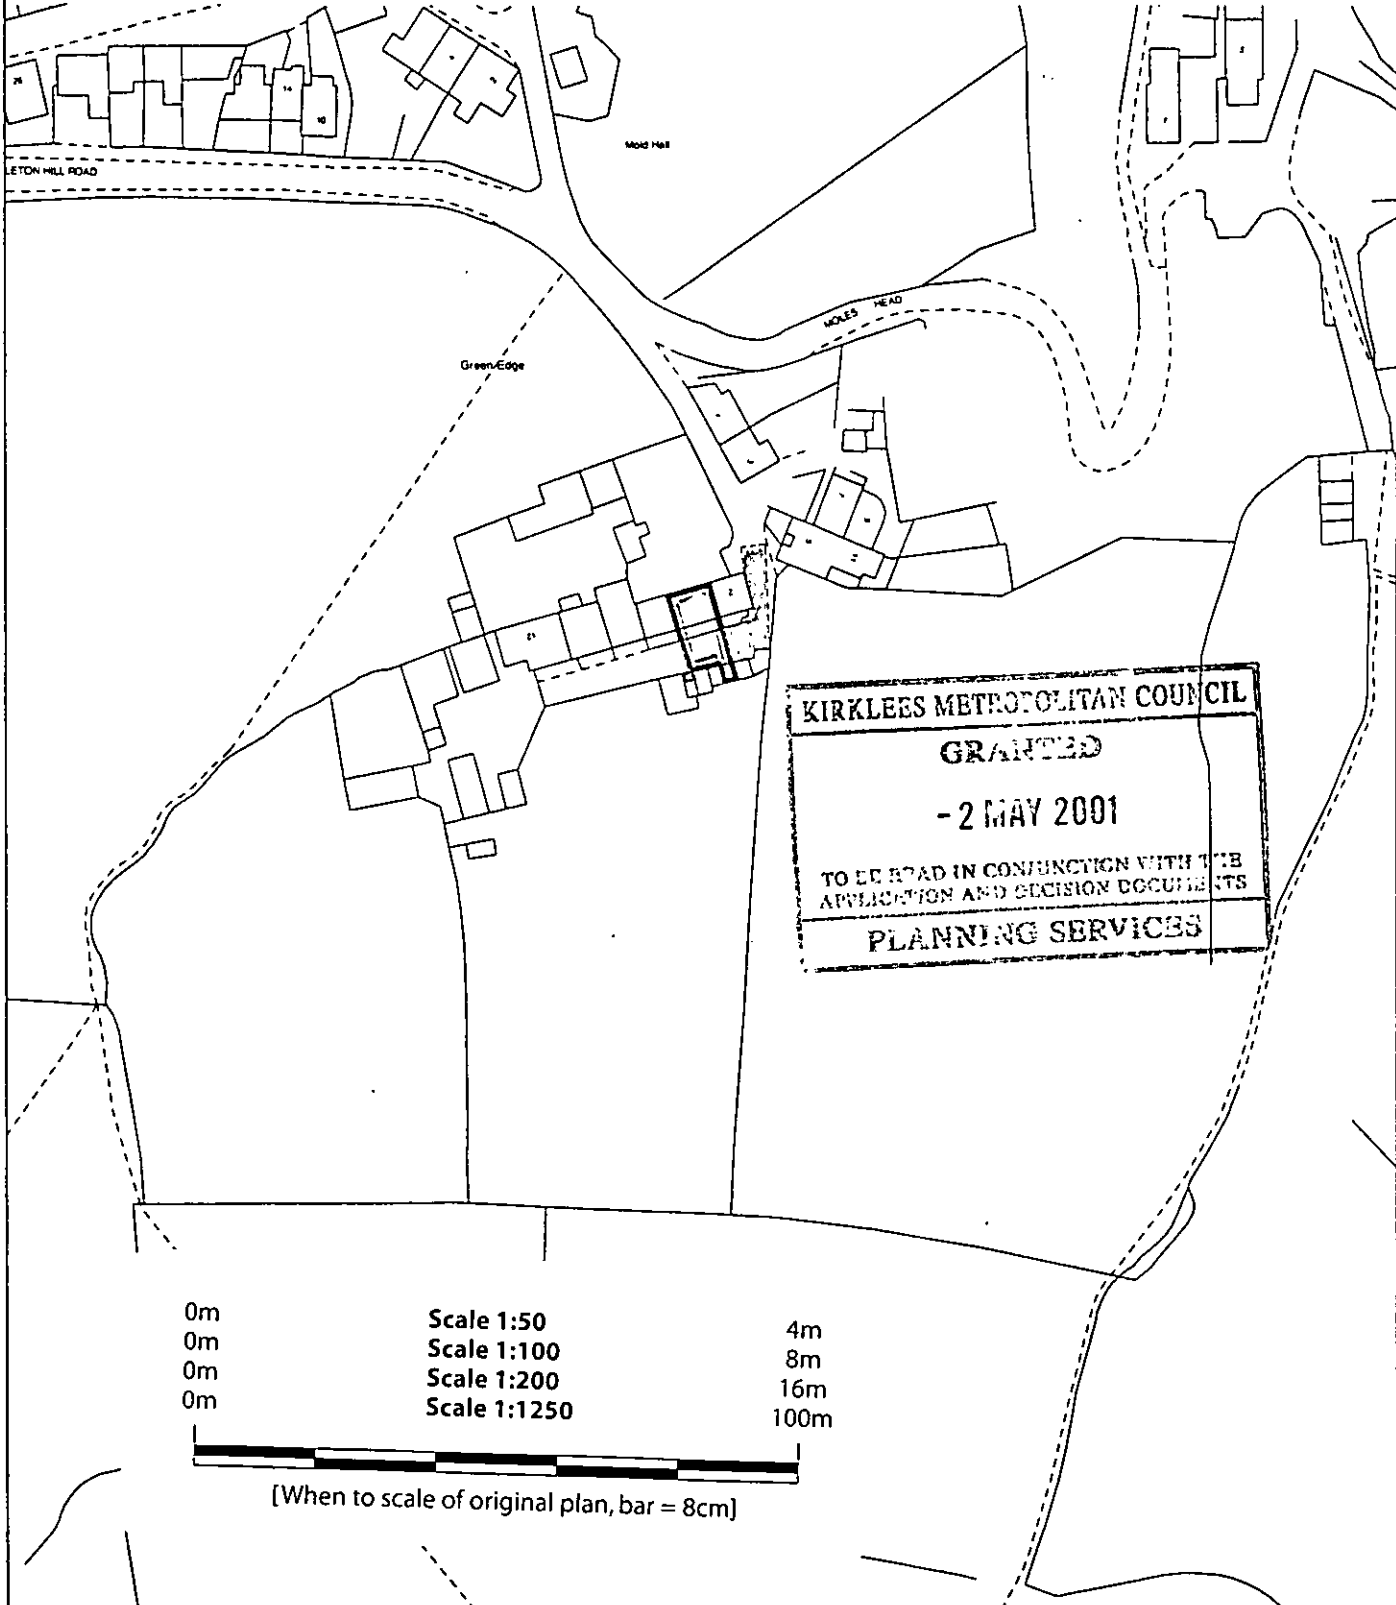

KIRKLEES METROPOLITAN COUNCIL
GRANTED
-2 MAY 2001
 TO BE ROAD IN CONJUNCTION WITH THE
 APPLICATION AND DECISION DOCUMENTS
PLANNING SERVICES

0m	Scale 1:50	4m
0m	Scale 1:100	8m
0m	Scale 1:200	16m
0m	Scale 1:1250	100m

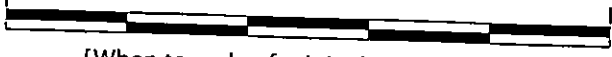

[When to scale of original plan, bar = 8cm]

KIRKLEES METROPOLITAN COUNCIL
12 MAR 2001
RECEIVED