


OFFICE COPY

REVISED DESIGN

GATE

APPLICATION FOR PLANNING PERMISSION FOR FENCE AT 17 INGS CRESCENT, LIVERSEDGE  
JUNE 2000 APPLICANT A M SIMPSON

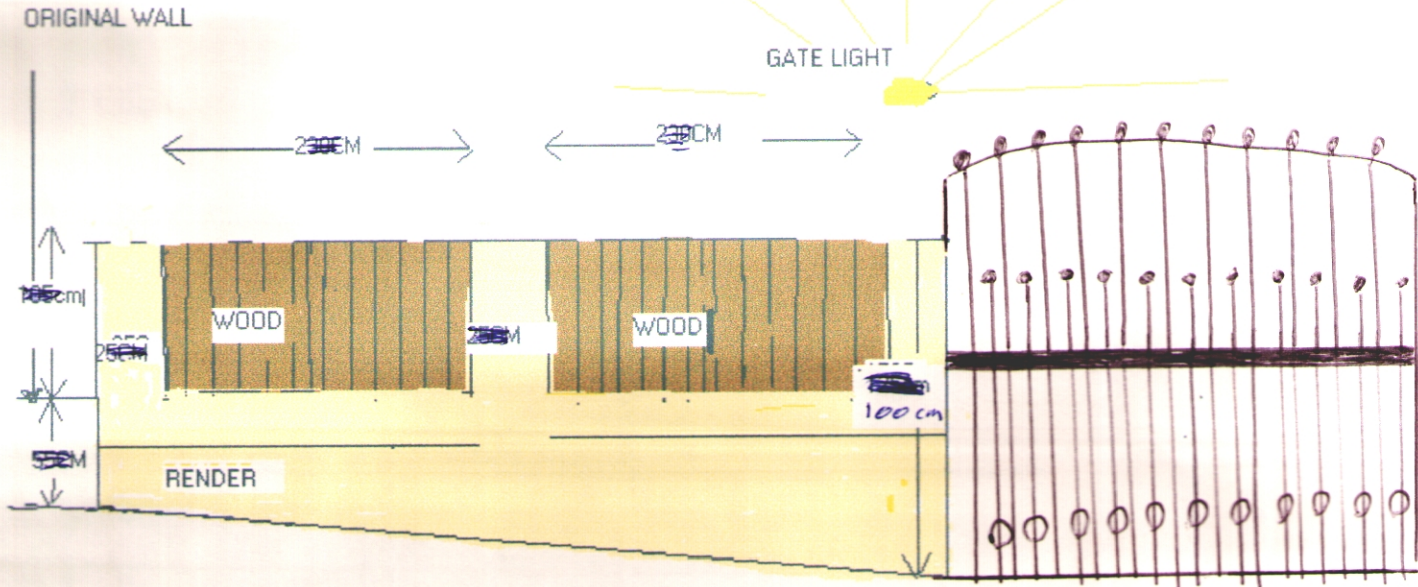

NO CHANGE TO GATE DIMENSIONS SINCE ORIGINAL SUBMISSION

KIRKLEES METROPOLITAN COUNCIL  
 APPROVED  
 - 7 AUG 2001  
 TO BE READ IN CONJUNCTION WITH THE  
 APPLICATION AND DECISION DOCUMENTS  
 PLANNING SERVICES

KIRKLEES METROPOLITAN COUNCIL  
 21 JUN 2001  
 RECEIVED