




OFFICE COPY

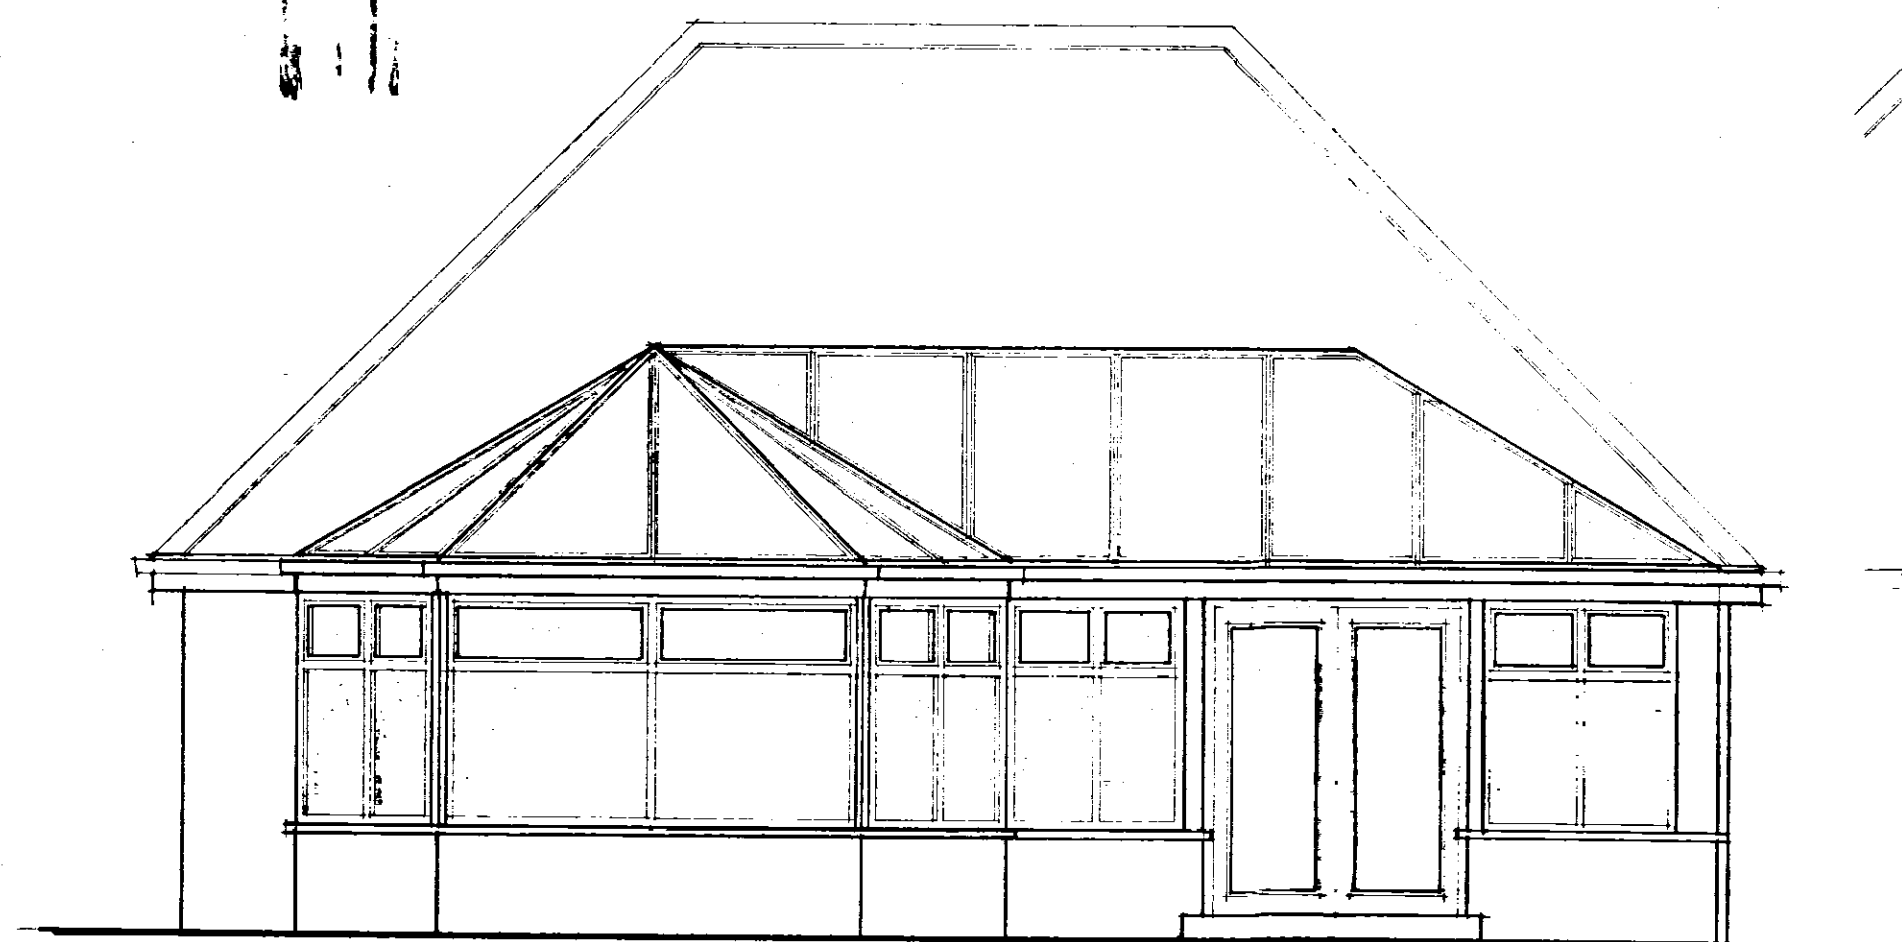

Front elevation (house rear)

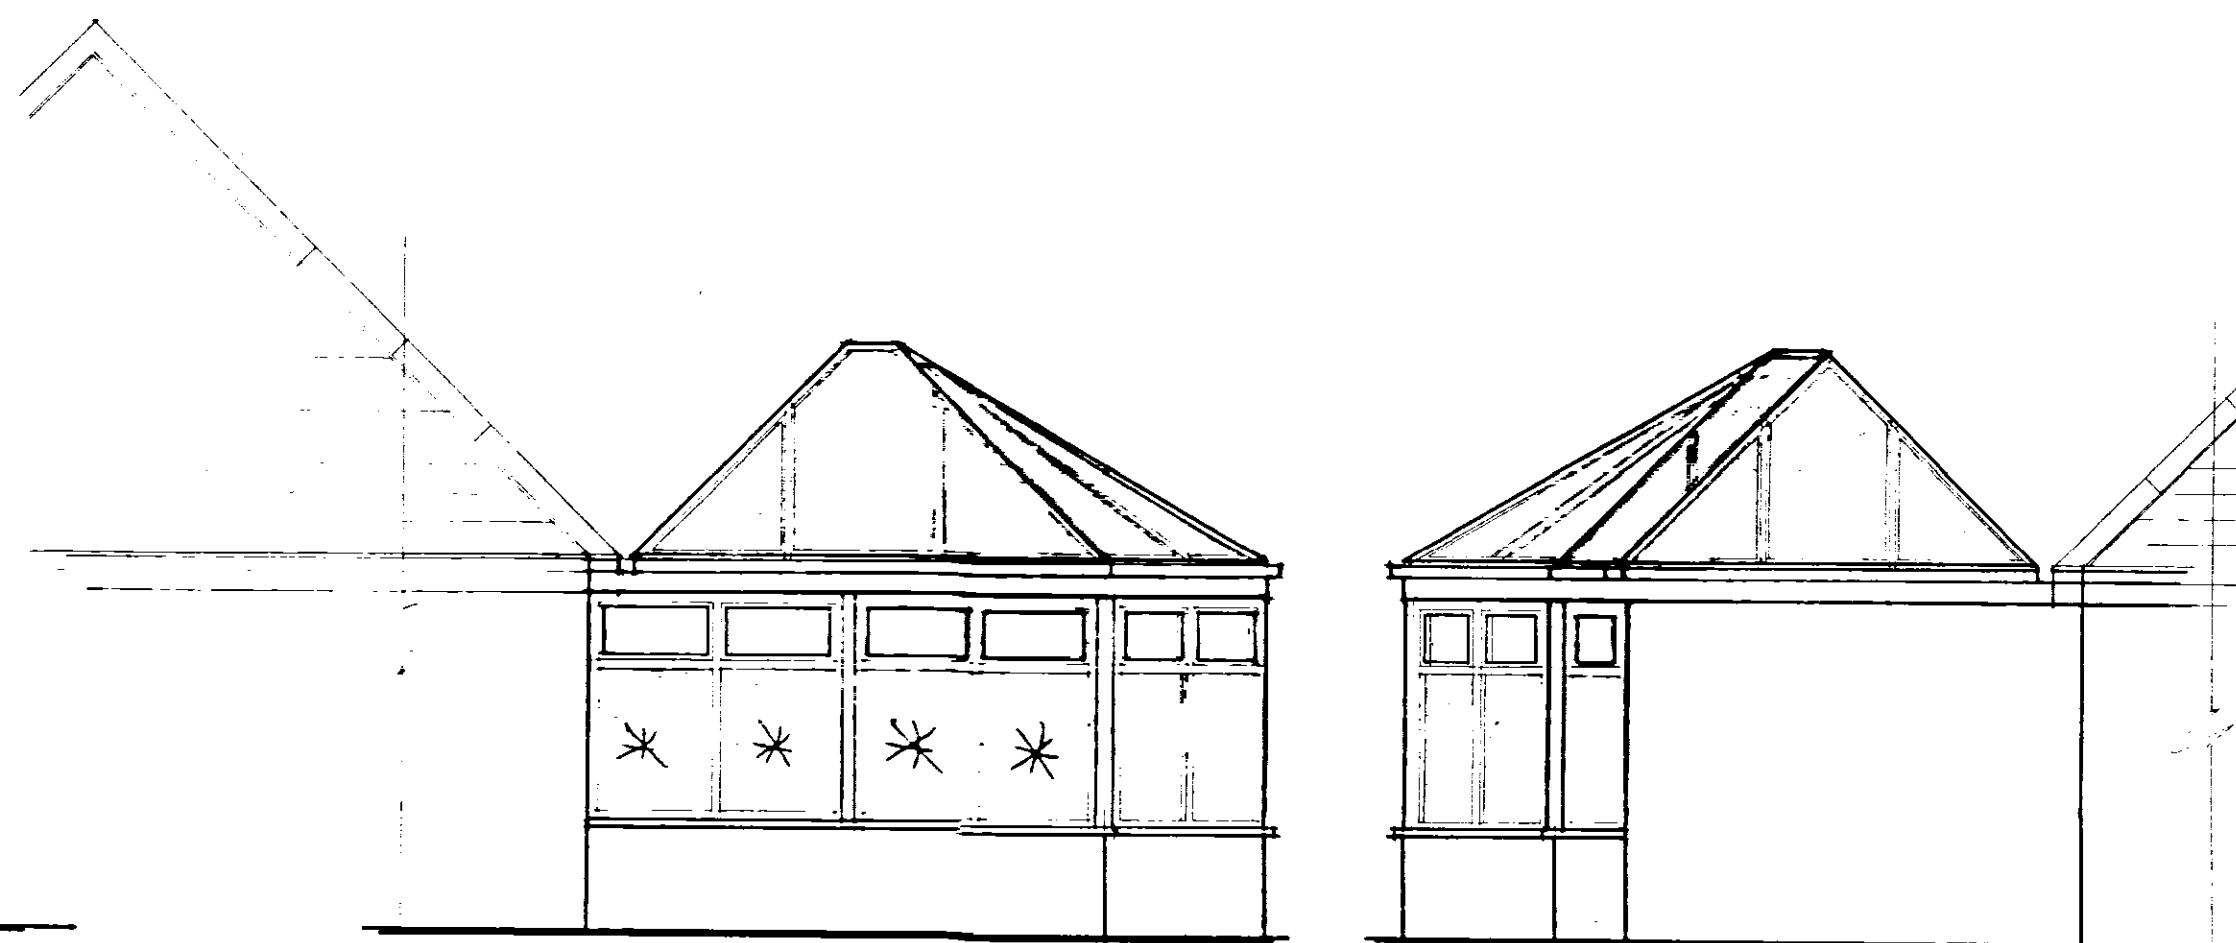


Side elevations

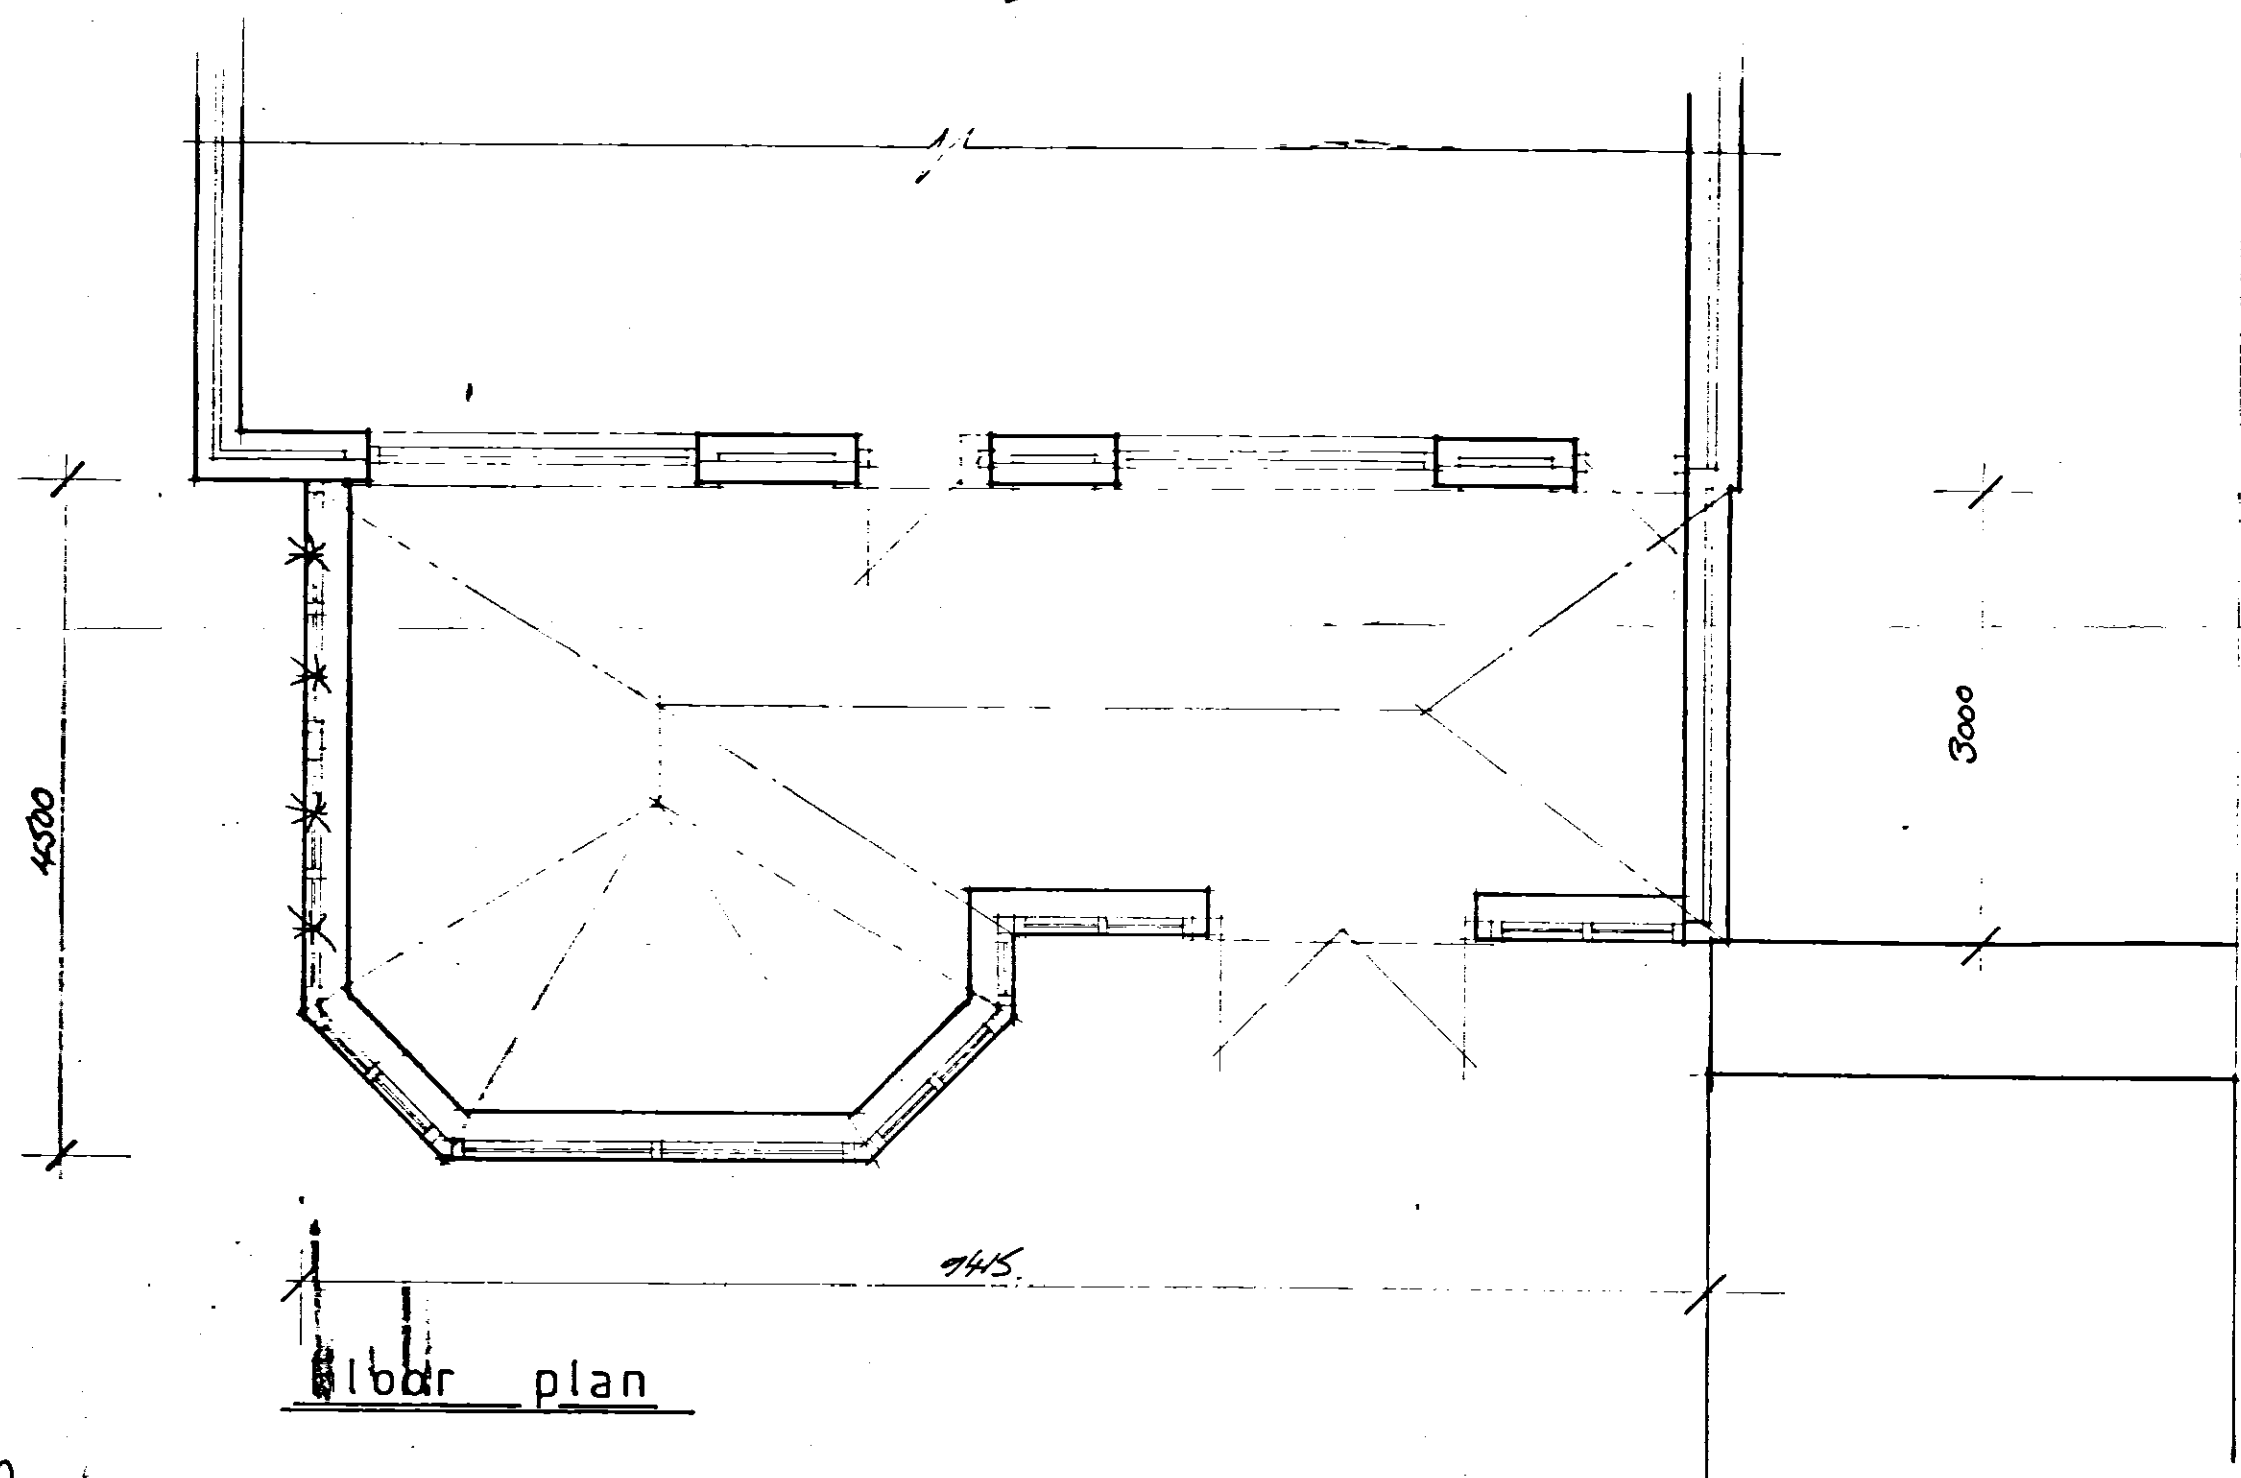

Floor plan

1/50

Proposed Conservatory

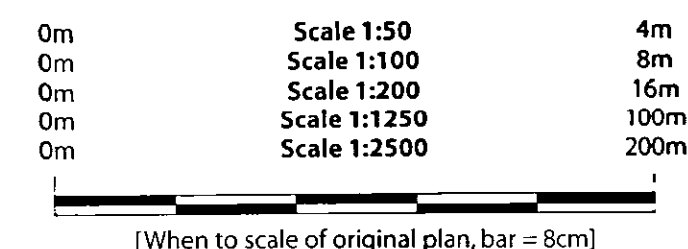

KIRKLEES METROPOLITAN COUNCIL
APPROVED
 15 MAR 2002
 TO BE READ IN CONJUNCTION WITH THE
 APPLICATION AND DECISION DOCUMENTS
PLANNING SERVICES

WARNING
 YOU ARE ADVISED TO CONTACT
 EPC AND CONTROL FROM TO
 COMMENCING WORK AS BUILDING
 REGULATIONS APPROVAL MAY
 BE REQUIRED

KIRKLEES METROPOLITAN COUNCIL
 20 SEP 2001
RECEIVED

SIMON PRIESTLEY AND ASSOCIATES