




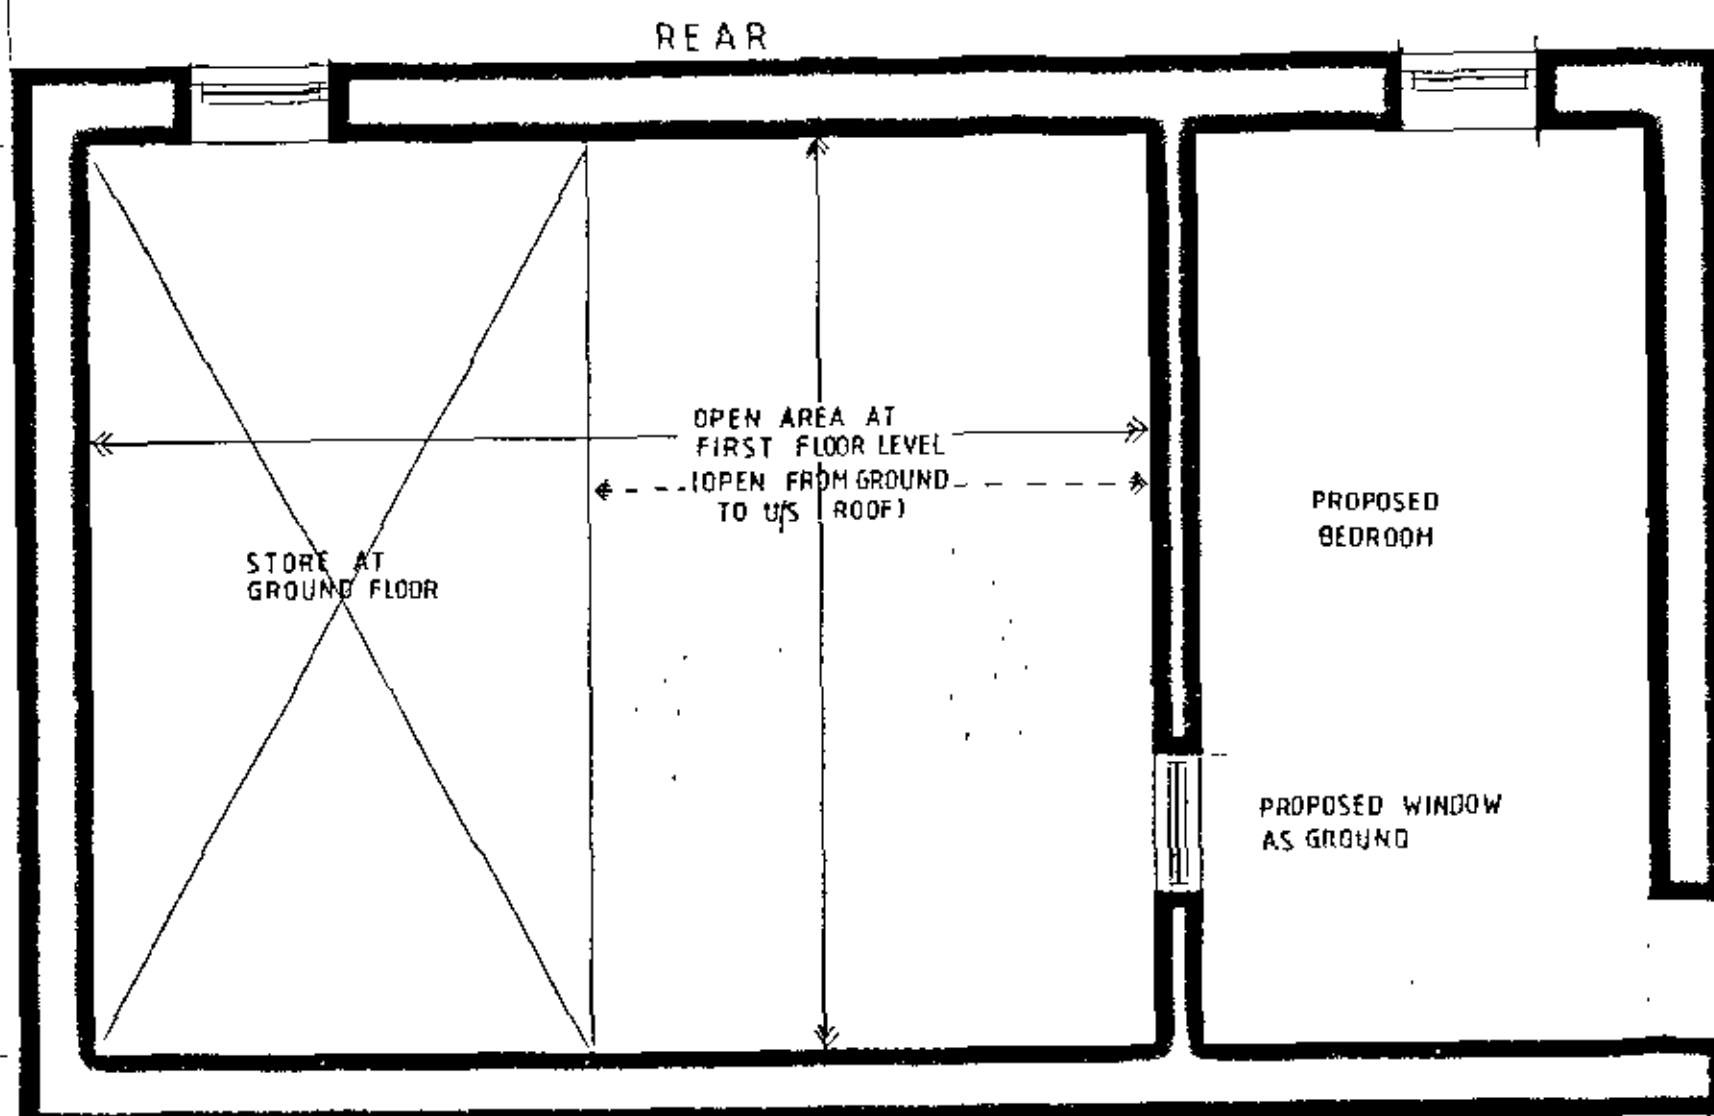

FIRST FLOOR

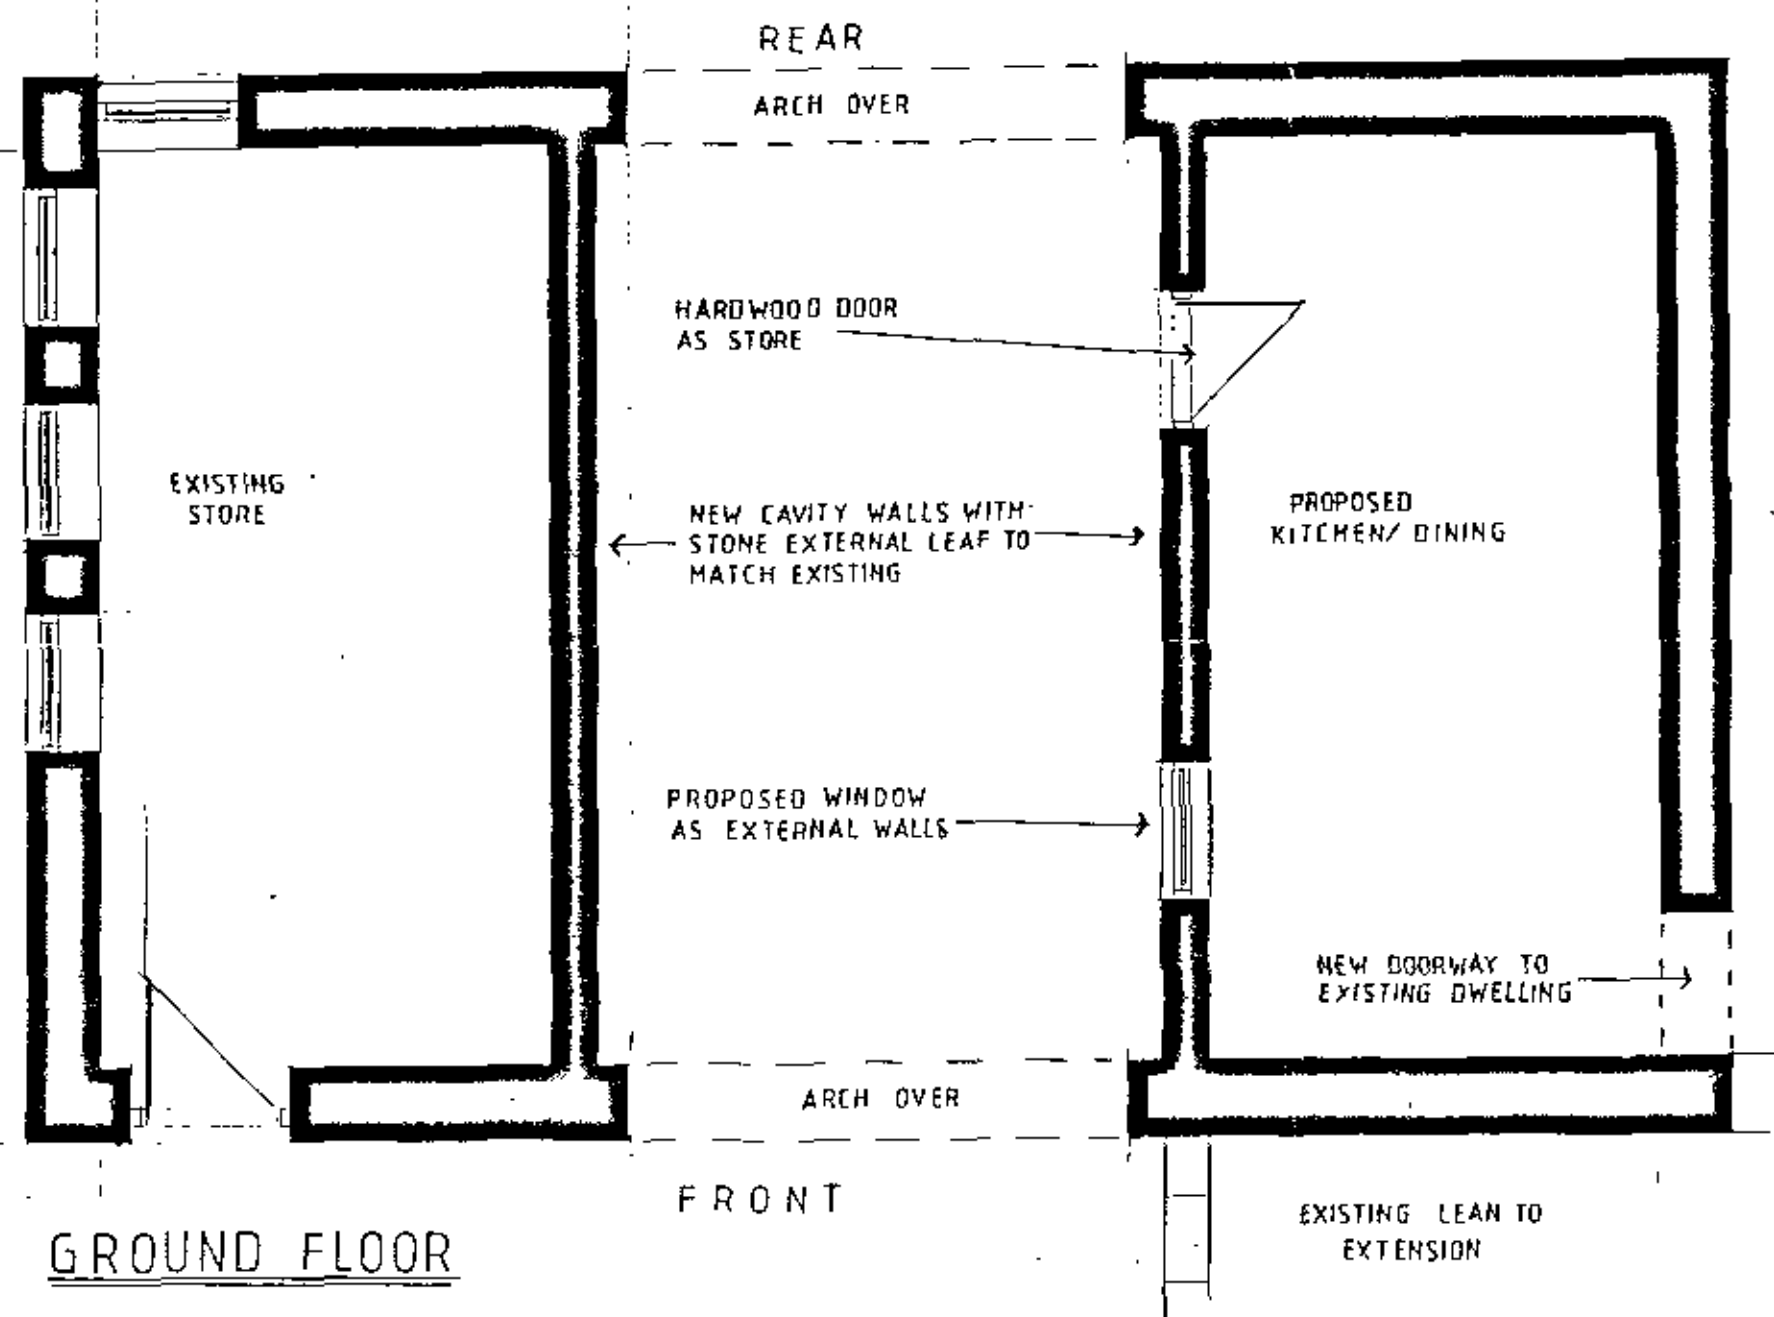

GROUND FLOOR

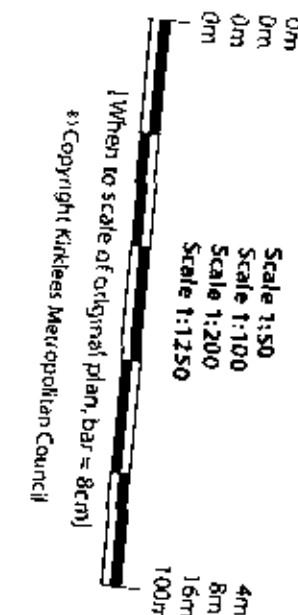

NOTES

02/65/91574/W3

OFFICE COPY

Remove existing roof battens and decking and renew. Existing sandstone roof tiles to be re-used.


Replace existing rooflight with rooflight to satisfaction of Planning Officer (velux or similar).

Existing lean to extension to be re-roofed. Existing interlocking concrete roof tiles to be removed. New roofing materials to be to satisfaction of Planning Officer. All existing lead flashings to be replaced.

Replace existing windows with new purpose-made hardwood windows to satisfaction of Planning Officer. Windows to have permanent ventilation equal to 4000mm² U.V.G.

Existing door to be removed and replaced with hardwood door to satisfaction of Planning Officer.

Archway to centre of building to be maintained.

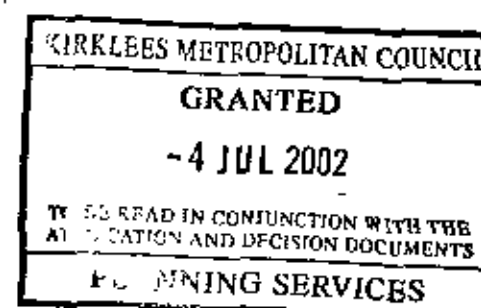


FROM THE INFORMATION PROVIDED WITH THIS APPLICATION, PLANNING PERMISSION IS REQUIRED.

PROJECT


PROPOSED BARN CONVERSION

PLANS

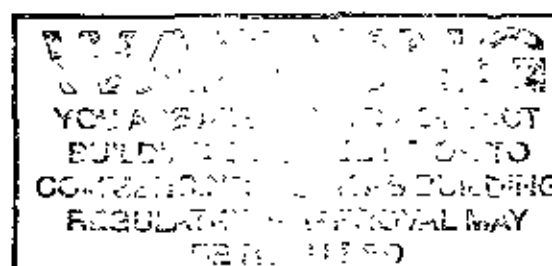

ADDRESS / CLIENT

MRS KRKA
27 OUTLANE
NETHERTHONG

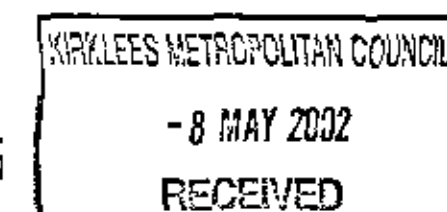

SCALE	DATE	JOB NO	REV
1:50	JAN 91	pg 02	