


Mark D Hodgson
t a Hodgson

PLAN REFERRED TO



WYK 474483

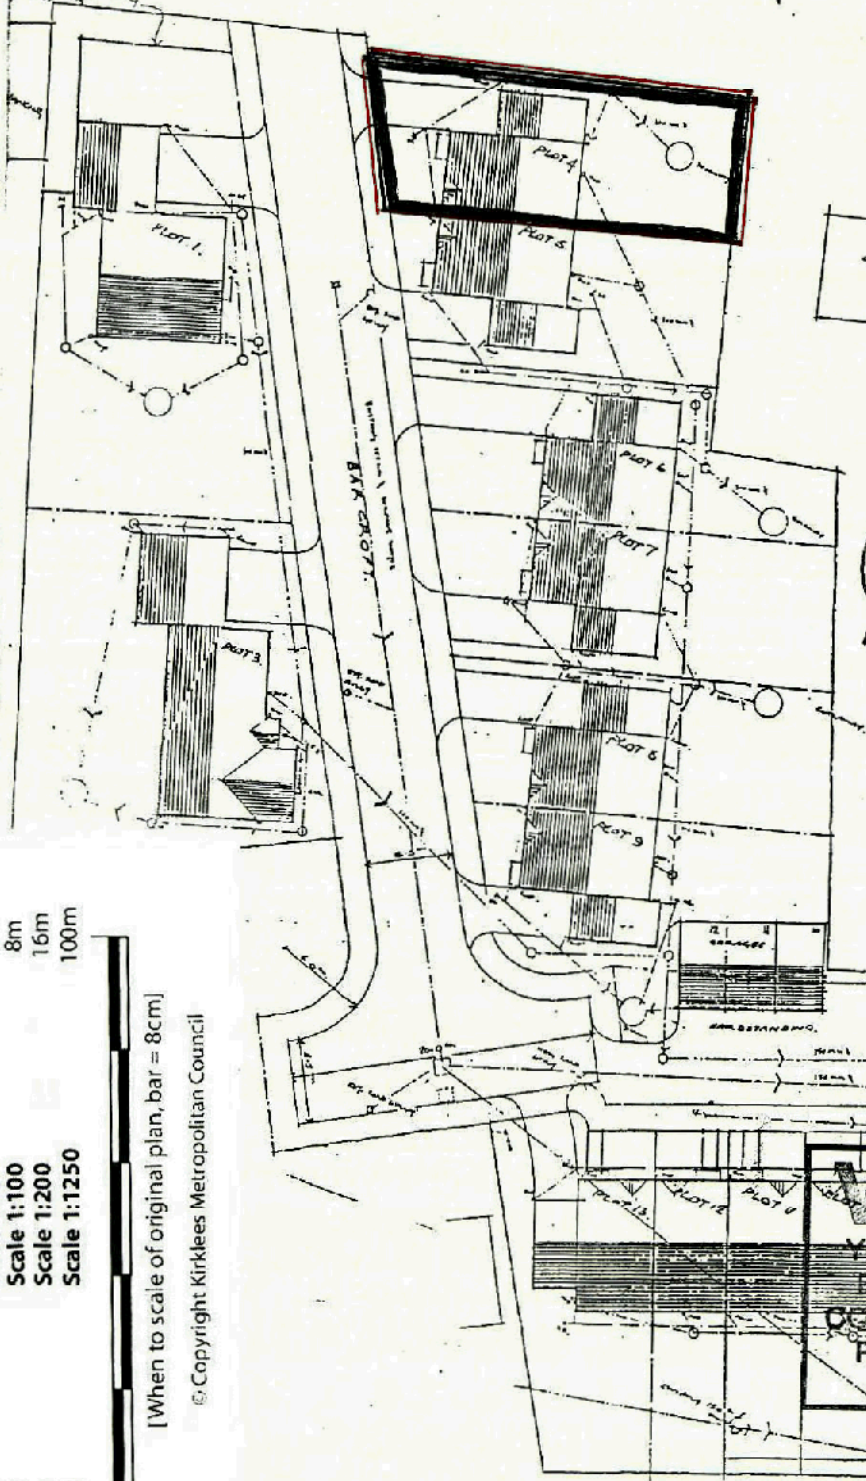

OFFICE COPY

KIRKLEES METROPOLITAN COUNCIL
APPROVED
19 JUL 2002
TO BE READ IN CONJUNCTION WITH THE
APPLICATION AND DECISION DOCUMENTS
PLANNING SERVICES

4m
8m
16m
100m

Scale 1:50
Scale 1:100
Scale 1:200
Scale 1:1250

[When to scale of original plan, bar = 8cm]

© Copyright Kirklees Metropolitan Council

WARNING
YOU ARE ADVISED TO CONTACT
BUILDING CONTROL PRIOR TO
COMMENCING WORK AS BUILDING
REGULATION APPROVAL MAY
BE REQUIRED

KIRKLEES METROPOLITAN COUNCIL
29 MAY 2002
RECEIVED

	Identification Plan Residential Development at aircraft Kirkheaton	July 09 1:500 765/09
	Mark D Hodgson t a Hodgson	1:500 765/09
	July 09 1:500 765/09	1:500 765/09