

Proposed Extension
to
OFFICE COPY
7 Kestral View, Cleckheaton
for
Mr and Mrs Morton



Acre House, 9 Keasden Close, Thackley, Bradford, BD10 0SF
Tel 01274 424884 Fax 01274 424885
E-mail robert@janusbuildingdesign.co.uk
ARCHITECTURAL DESIGN PROJECT MANAGEMENT
PLANNING SUPERVISION 3D ARCHITECTURAL CAD


SCALE 1:50

DATE 20/12/2002

DRAWING NUMBER 004-001a

Scale 1:50
Scale 1:100
Scale 1:200
Scale 1:1250

[When to scale of original plan, bar = 8cm]
© Copyright Kirklees Metropolitan Council

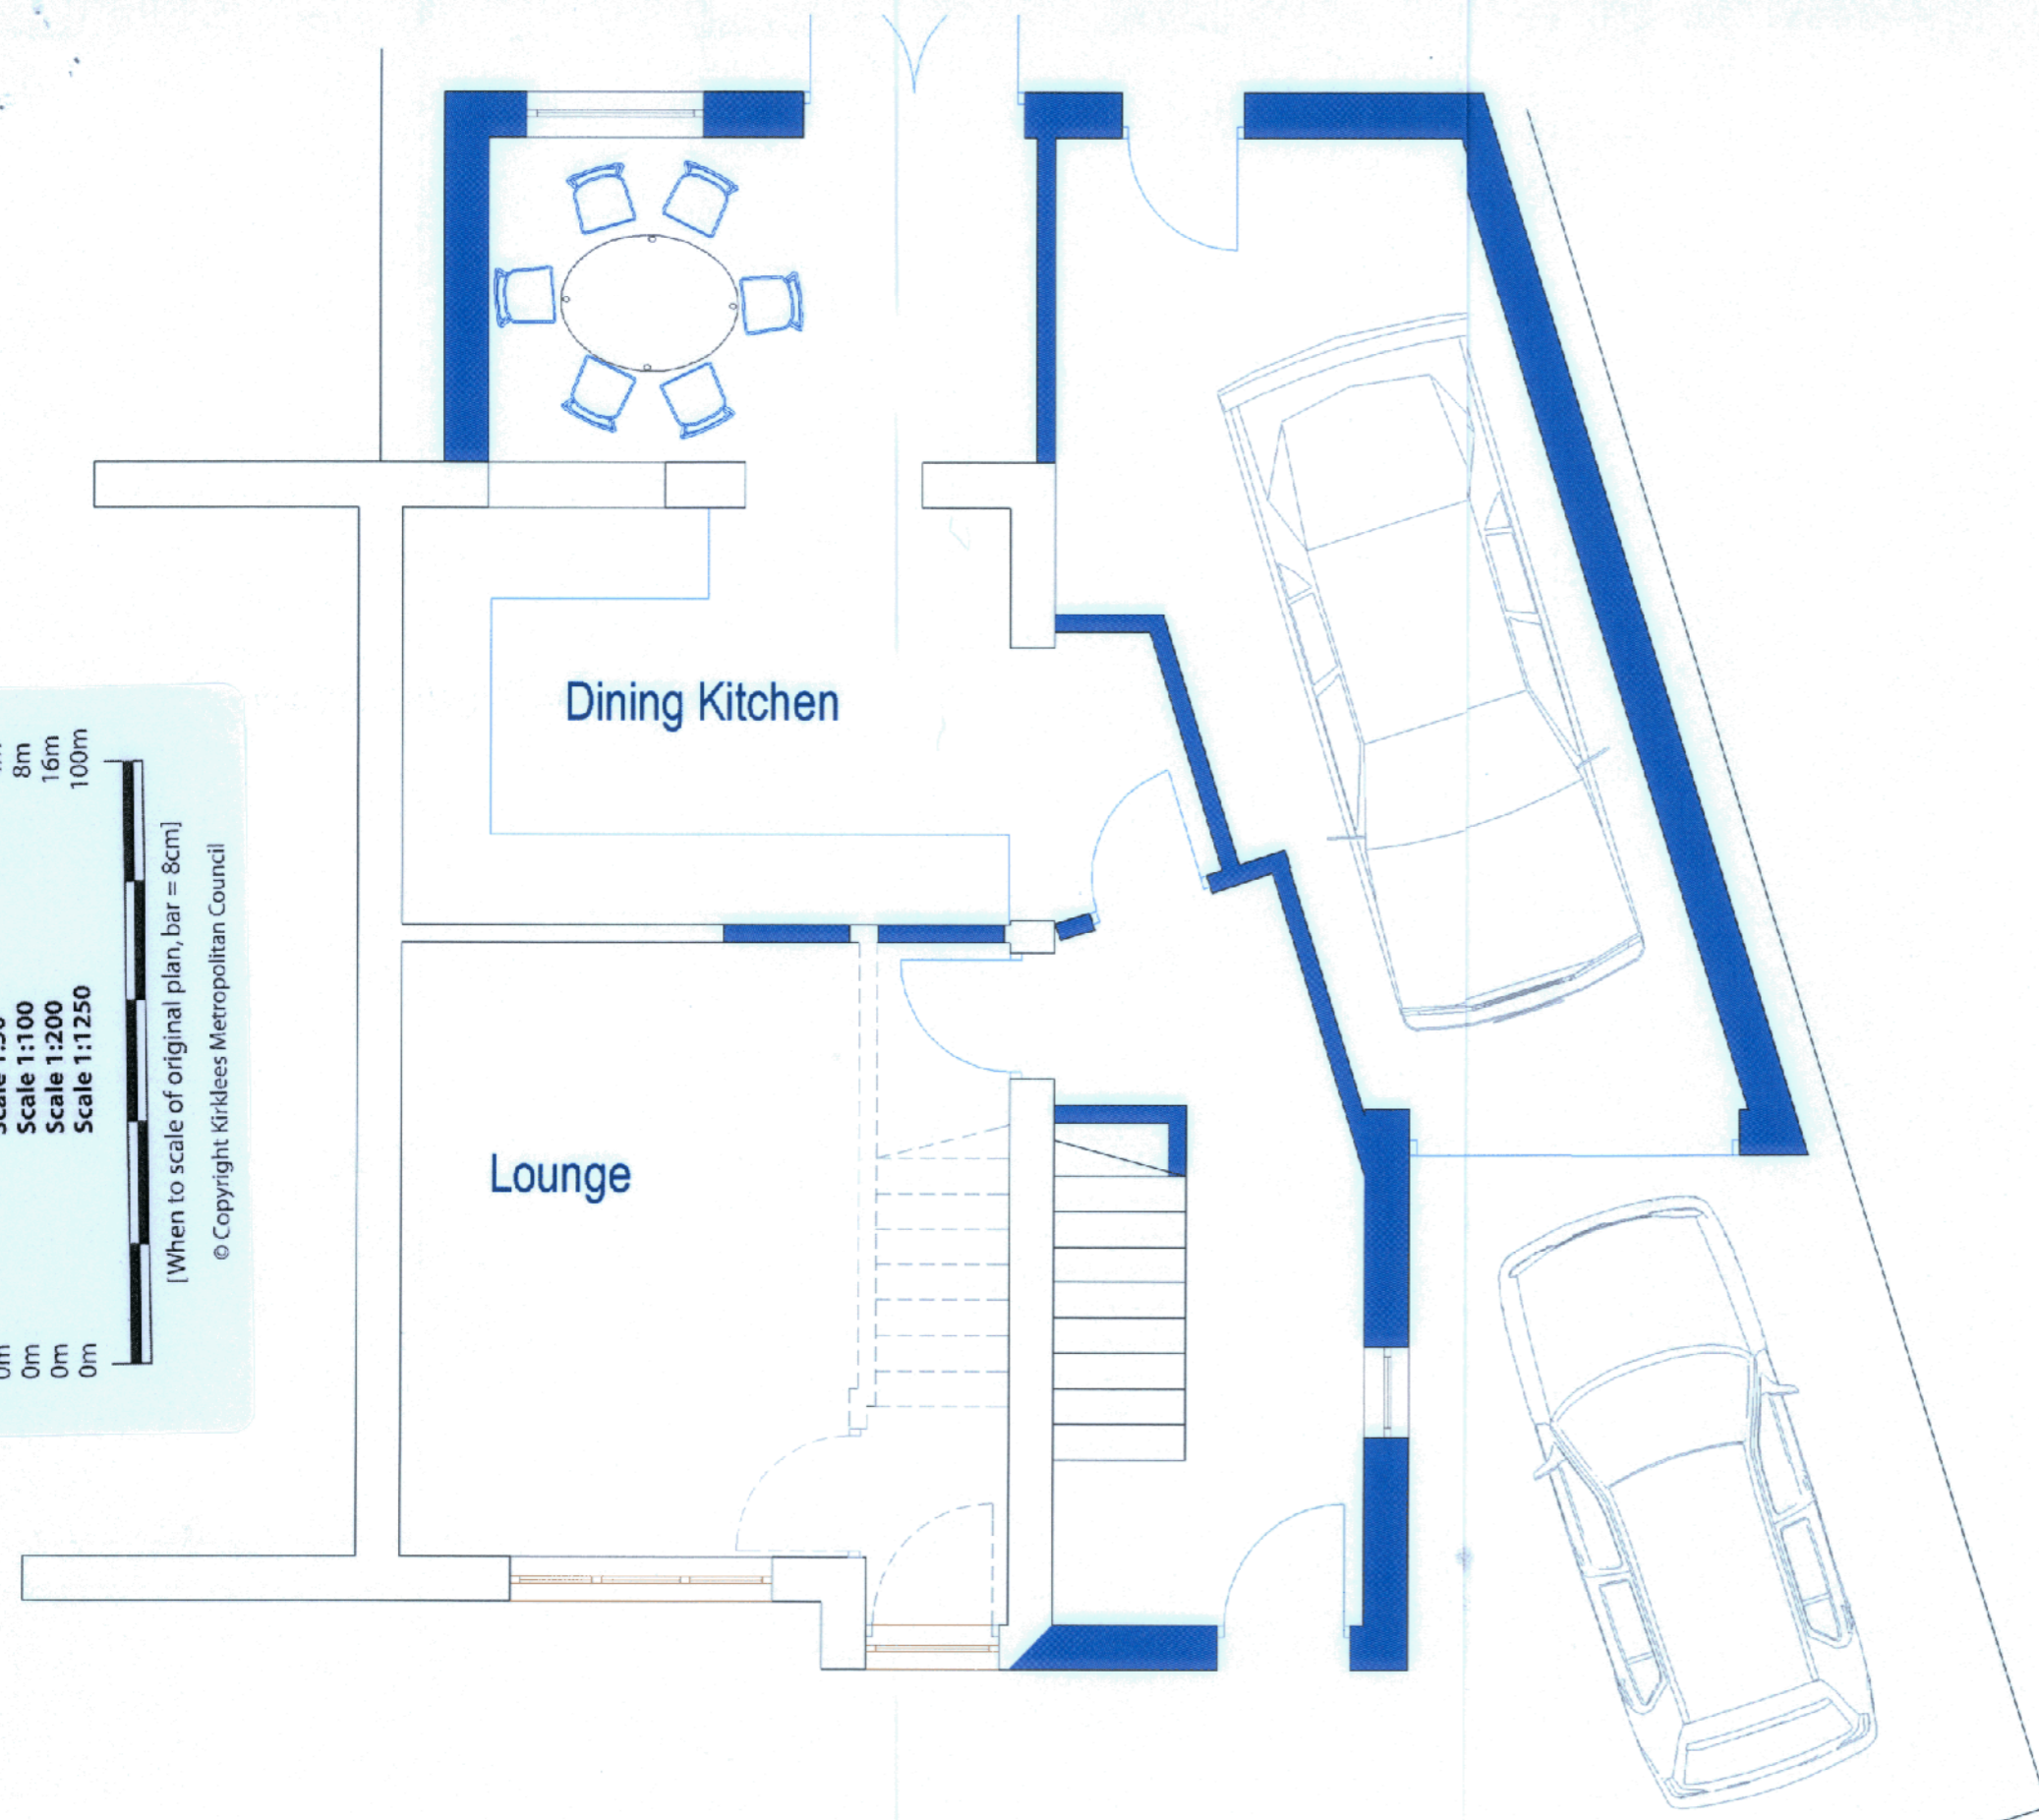

GROUND FLOOR LAYOUT

KIRKLEES METROPOLITAN COUNCIL
APPROVED
13 MAR 2003
TO BE READ IN CONJUNCTION WITH THE
APPLICATION AND DECISION DOCUMENTS
PLANNING SERVICES

WARNING
YOU ARE ADVISED TO CONTACT
BUILDING CONTROL PRIOR TO
COMMENCING WORK AS BUILDING
REGULATIONS APPROVAL MAY
BE REQUIRED

KIRKLEES METROPOLITAN COUNCIL
23 JAN 2003
RECEIVED