



Notes :-
 - ALL DIMENSIONS MUST BE CHECKED ON SITE PRIOR TO WORKING
 - STARTING
 - DO NOT SCALE
 - THIS DRAWING AND DESIGN REMAINS THE COPYRIGHT OF J.A. OLDROYD M.R.I.C.S. AND MAY NOT BE REPRODUCED WITHOUT PERMISSION
 - ALL WORKS MUST BE CARRIED OUT IN ACCORDANCE WITH CURRENT BUILDING REGULATIONS, CODES OF PRACTICE, AND PLANNING OFFICER'S REQUIREMENTS
 - ALL MATERIALS MUST COMPLY WITH CURRENT BRITISH STANDARDS IN SITUATION USED

THIS IS A NOTIFIABLE PROJECT UNDER THE CONSTRUCTION & DESIGN REGULATIONS 1994. THE DEVELOPER MUST BY LAW INFORM THE LOCAL HEALTH & SAFETY EXECUTIVE AND ALSO OBTAIN THE SERVICES OF A PLANNING SUPERVISOR.


KIRKLEES METROPOLITAN COUNCIL
 APPROVED
 24 JUL 2003
 TO BE READ IN CONJUNCTION WITH THE APPLICATION AND DECISION DOCUMENTS
 PLANNING SERVICES

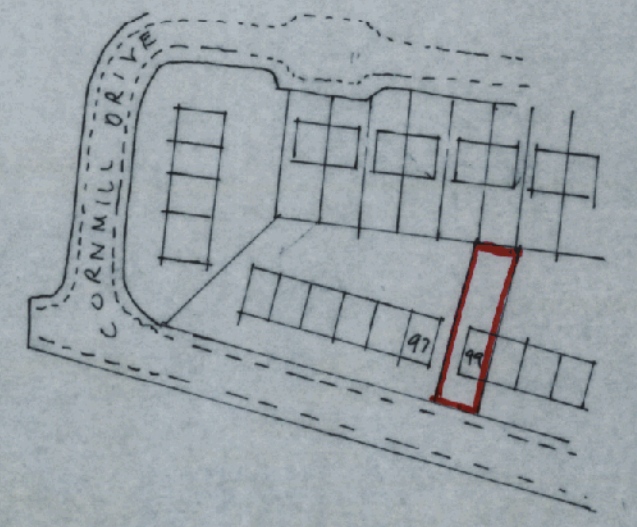


LOCATION PLAN 1:1250

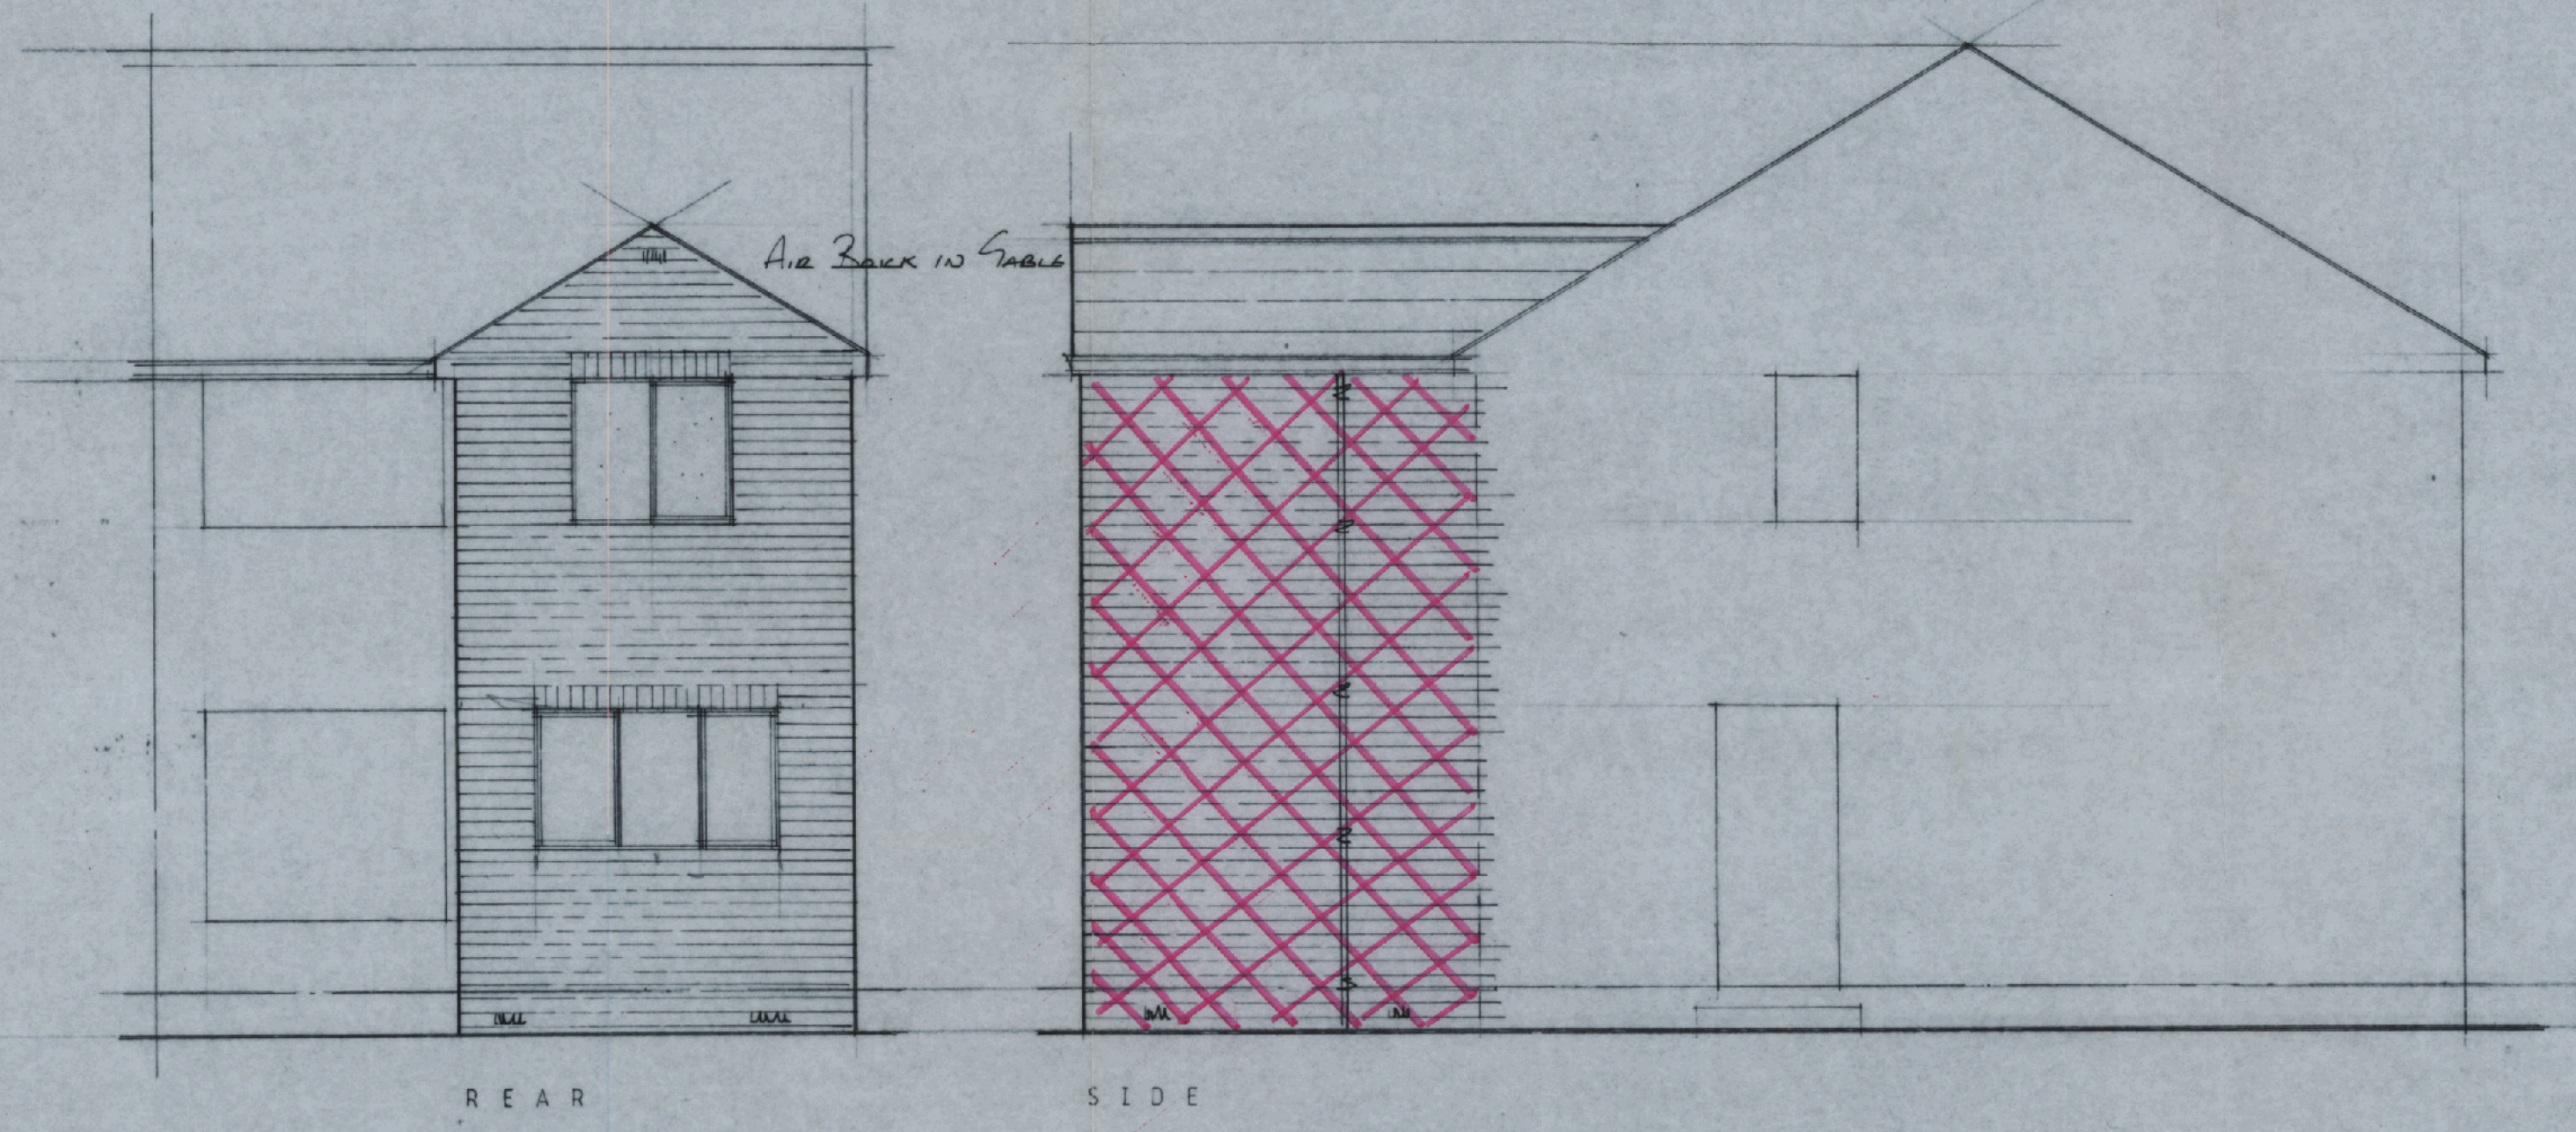

REAR SIDE

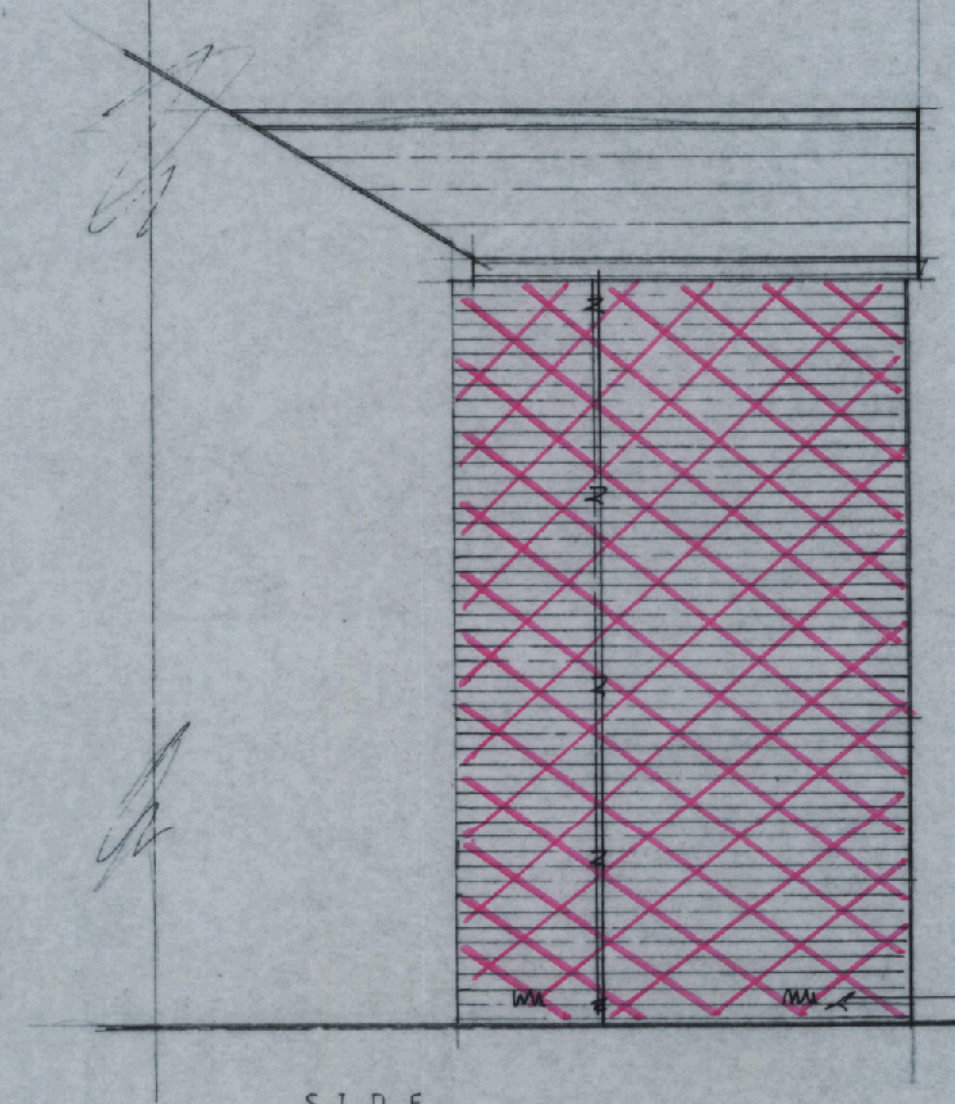


SIDE

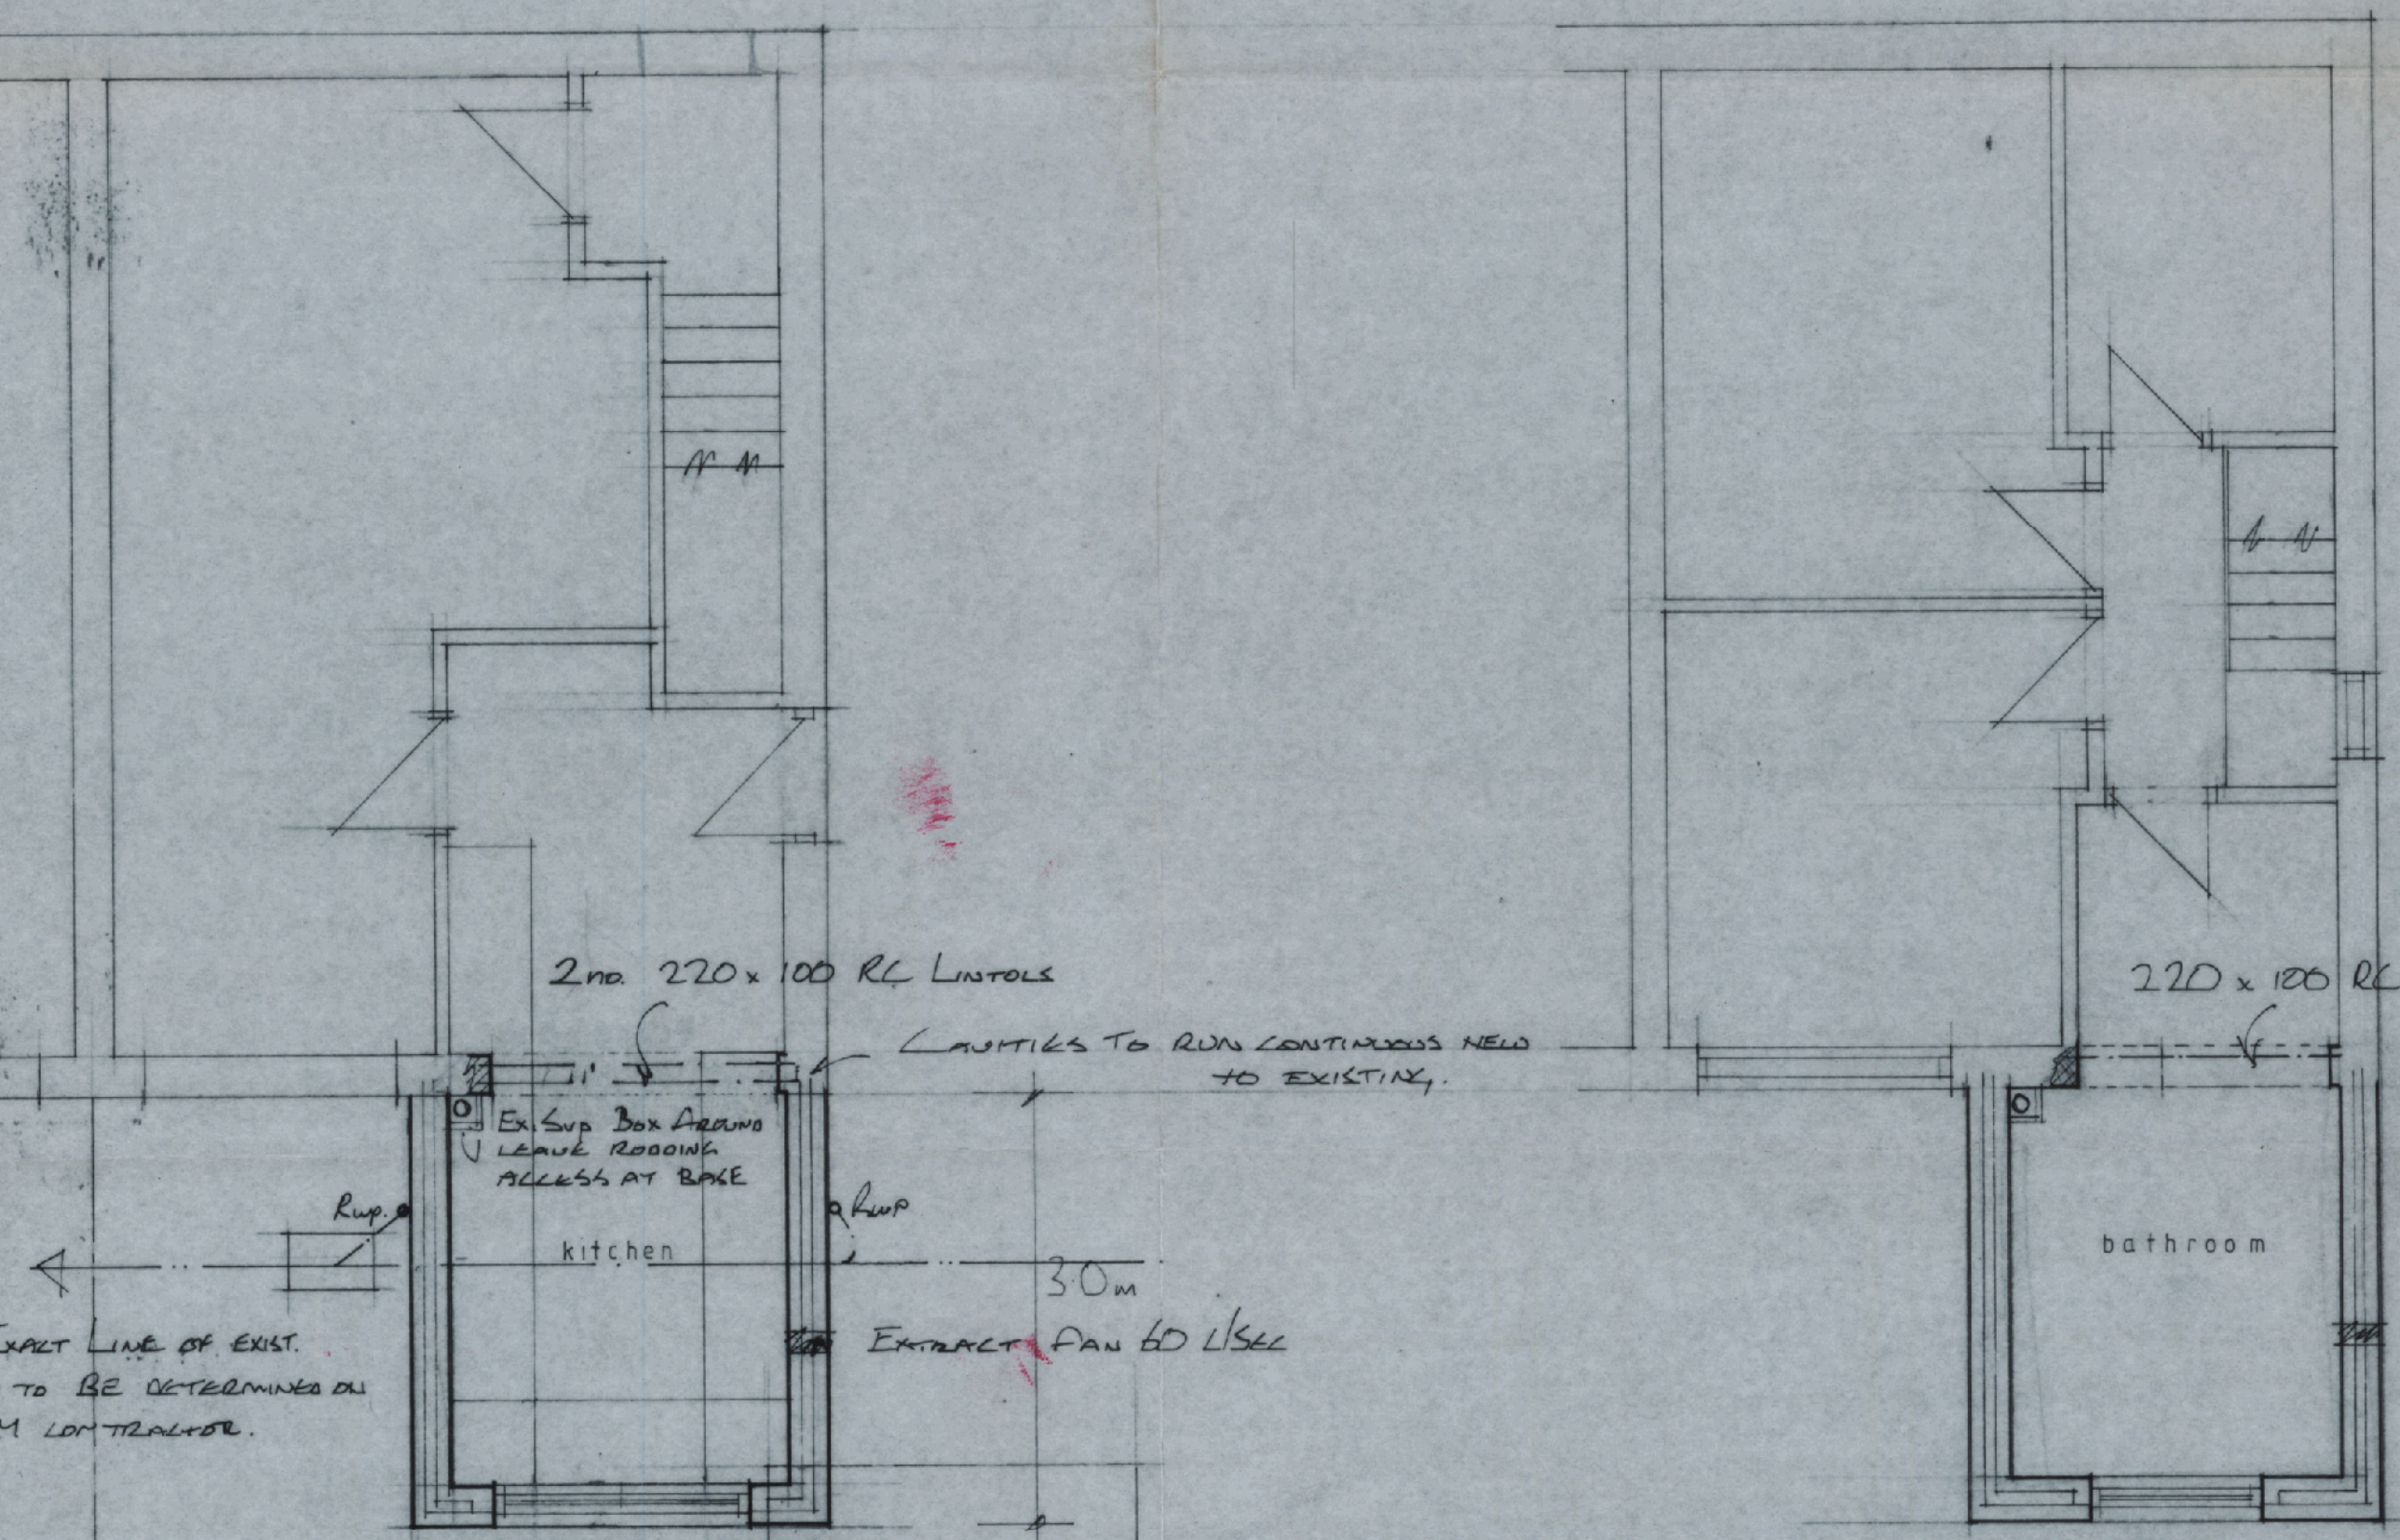

EXACT LINE OF EXIST. DOWN TO BE DETERMINED ON SITE BY CONTRACTOR.

NOTE EXIST GARAGE BACK TO ACCOMMODATE EXTENSION.

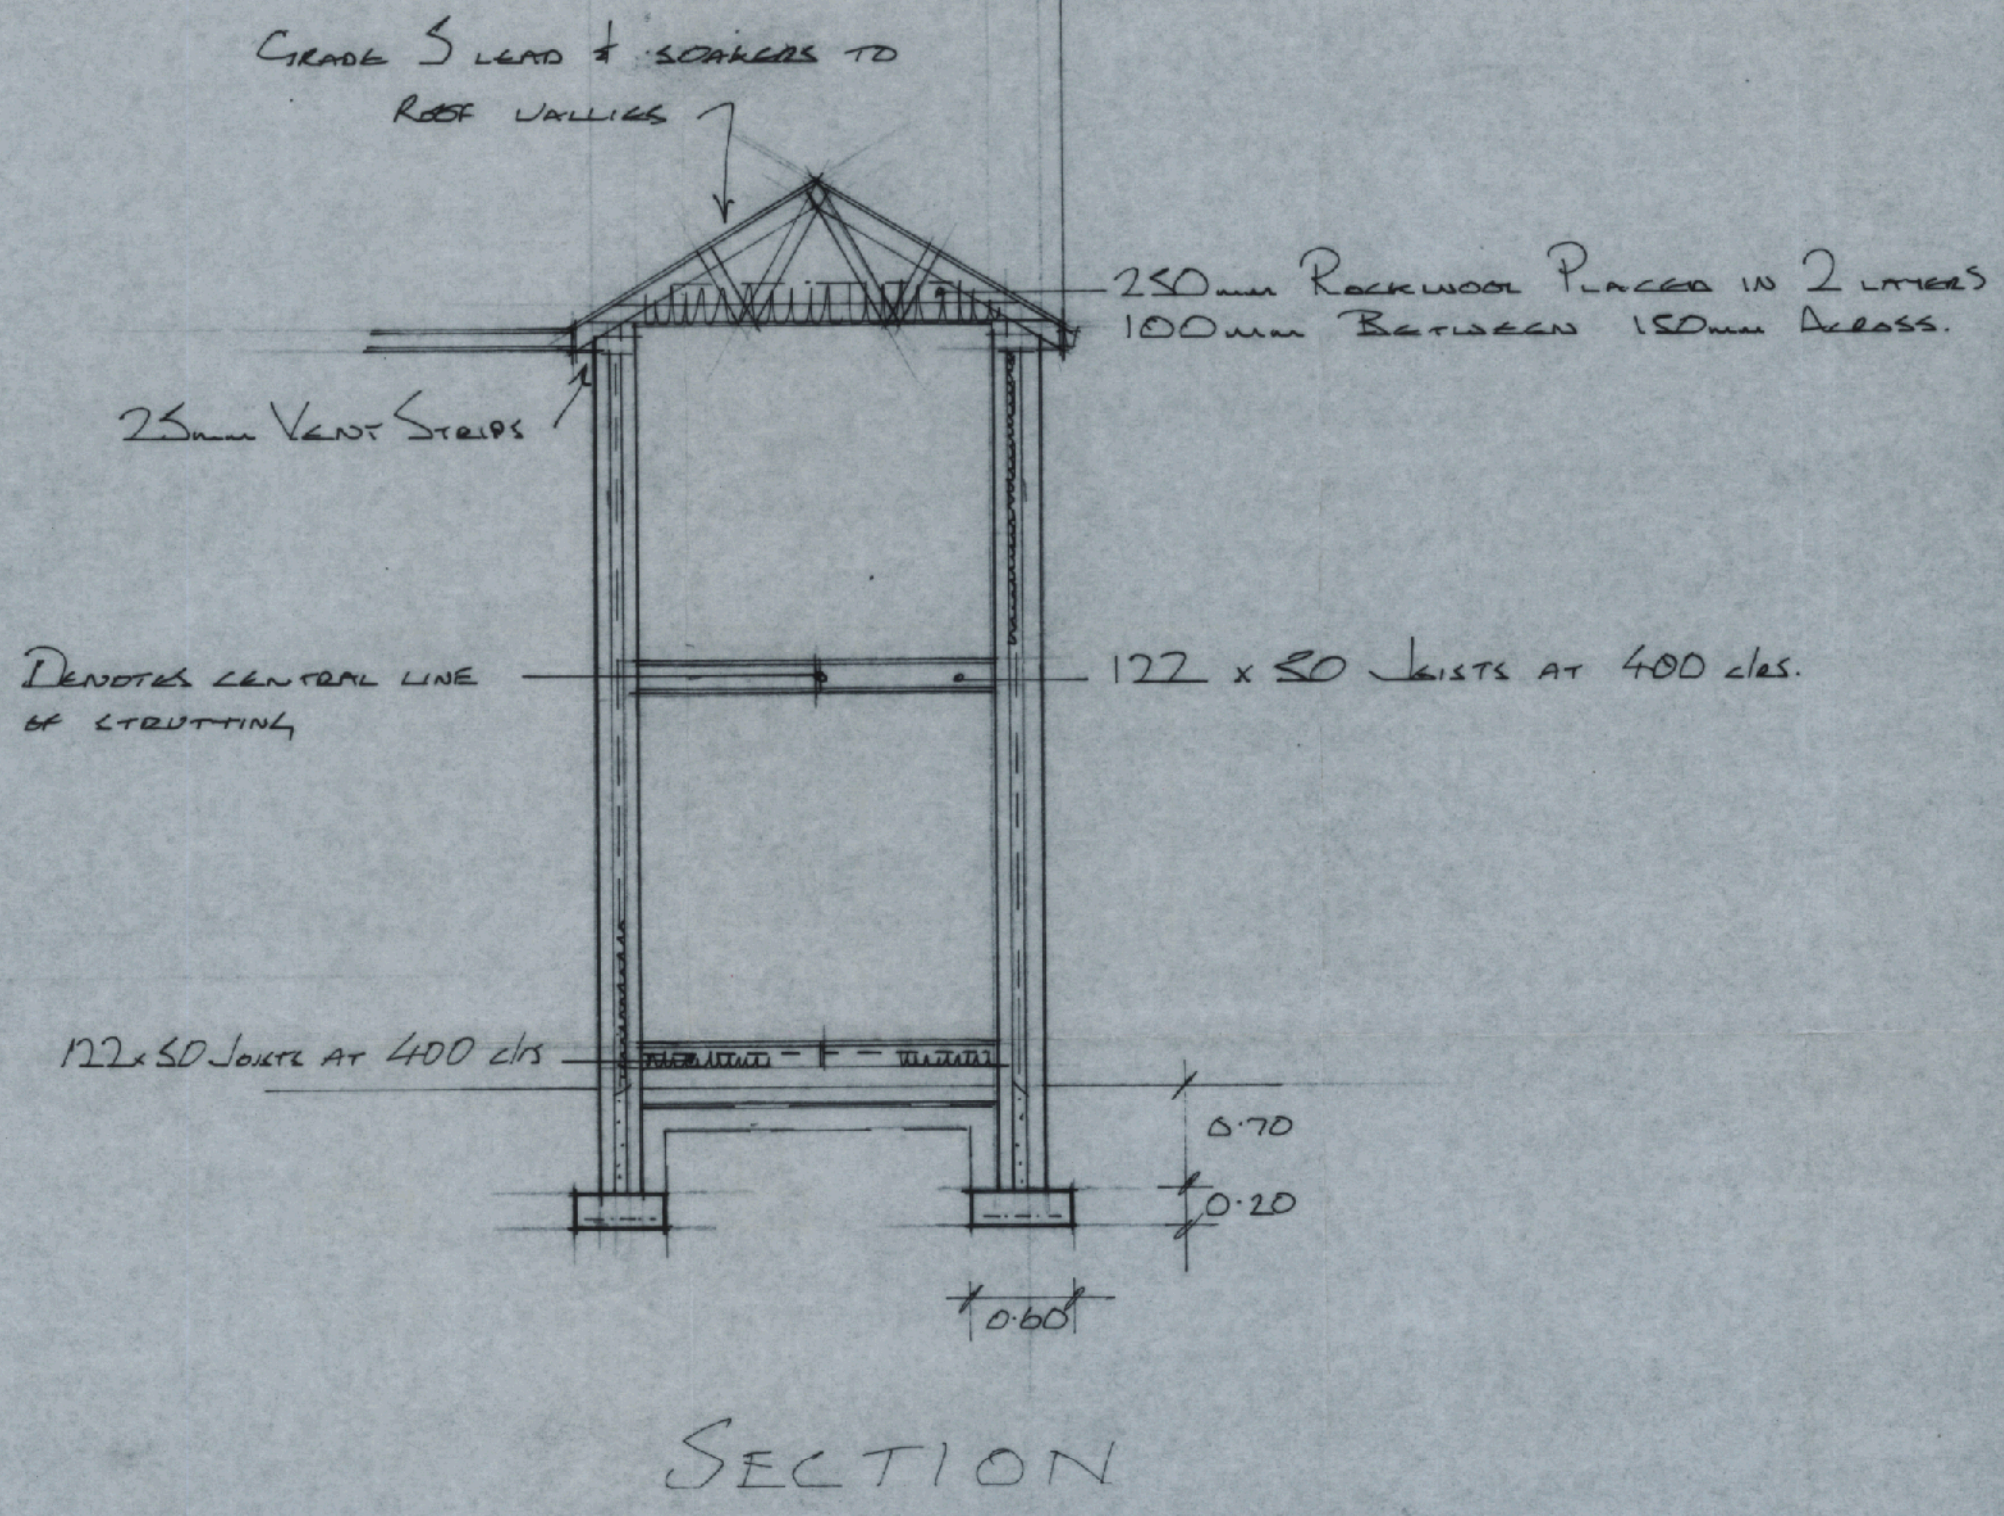

SECTION

0m Scale 1:50 4m
 0m Scale 1:100 8m
 0m Scale 1:200 16m
 0m Scale 1:1250 100m

(When to scale of original plan, bar = 8cm)
 © Copyright Kirklees Metropolitan Council

Date	Revisions
A	

J.A. OLDROYD M.R.I.C.S.
 3 PRIMROSE LANE
 HIGHTOWN
 LIVERSEDGE
 WEST YORKSHIRE
 WF15 6NS
 TEL : 01274 871407

Client
 MR AYUB

Address
 99 CORNMILL DRIVE
 LIVERSEDGE

WARNING
 YOU ARE ADVISED TO CONTACT PLANNING CONTROL PRIOR TO ANY WORK AS BUILDING REGULATIONS APPLY

Drawing Title
 REAR EXTENSION

KIRKLEES METROPOLITAN COUNCIL
 2 JUN 2003

scale 1:50
 date MAY '03 drawn by

Drg No 03/133 Rev