
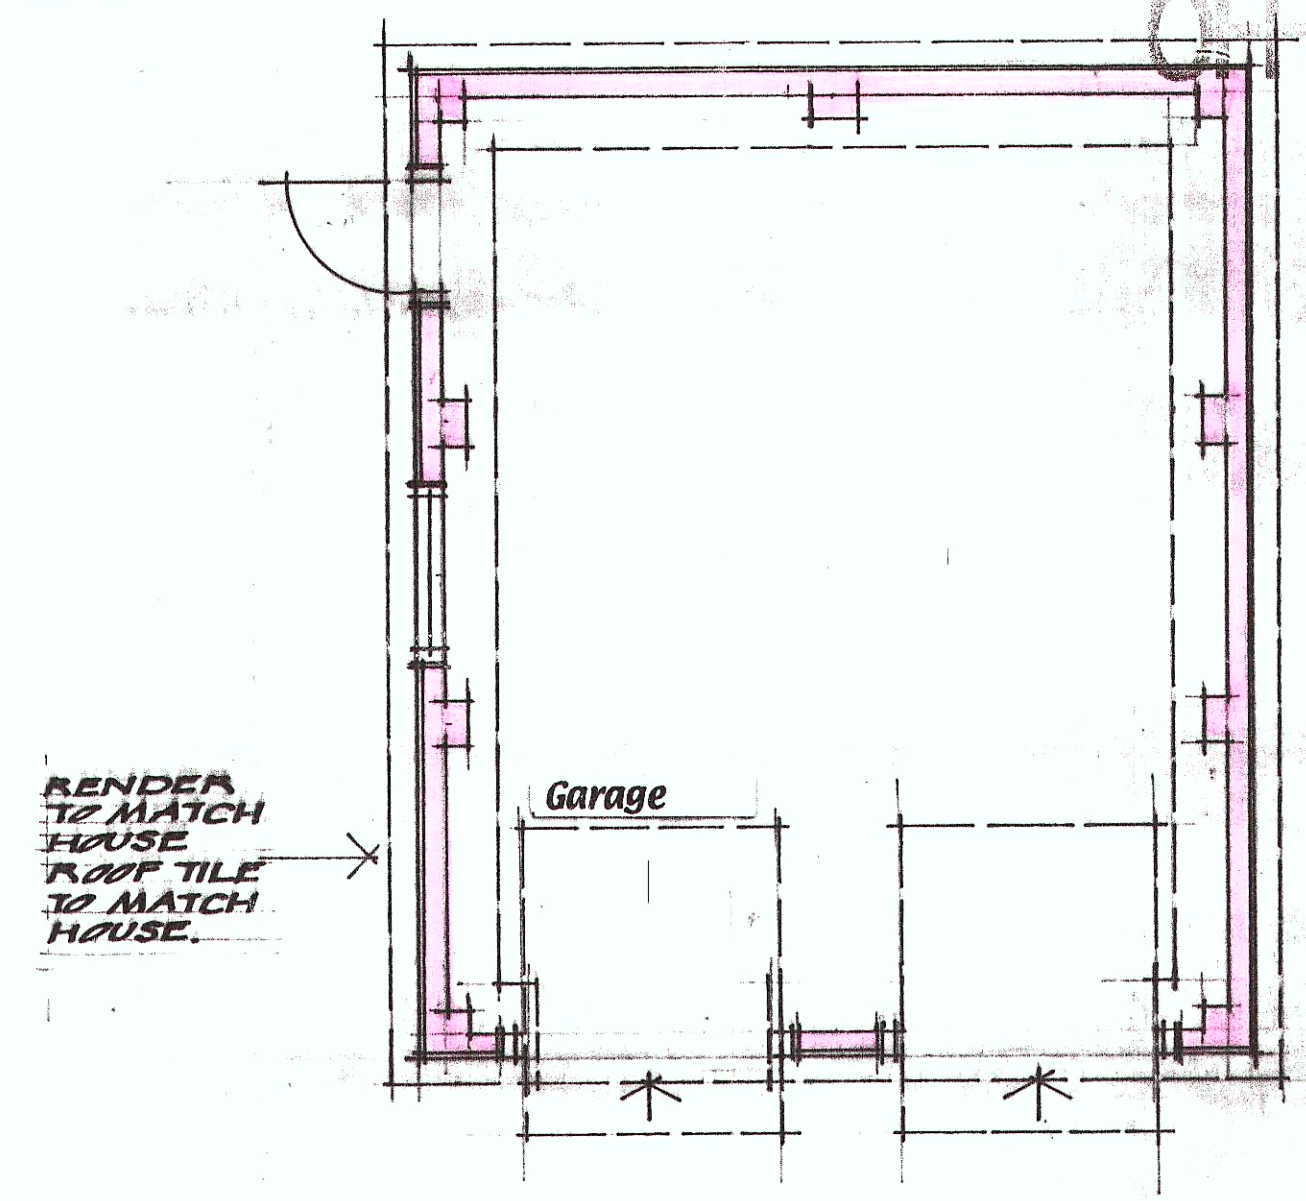
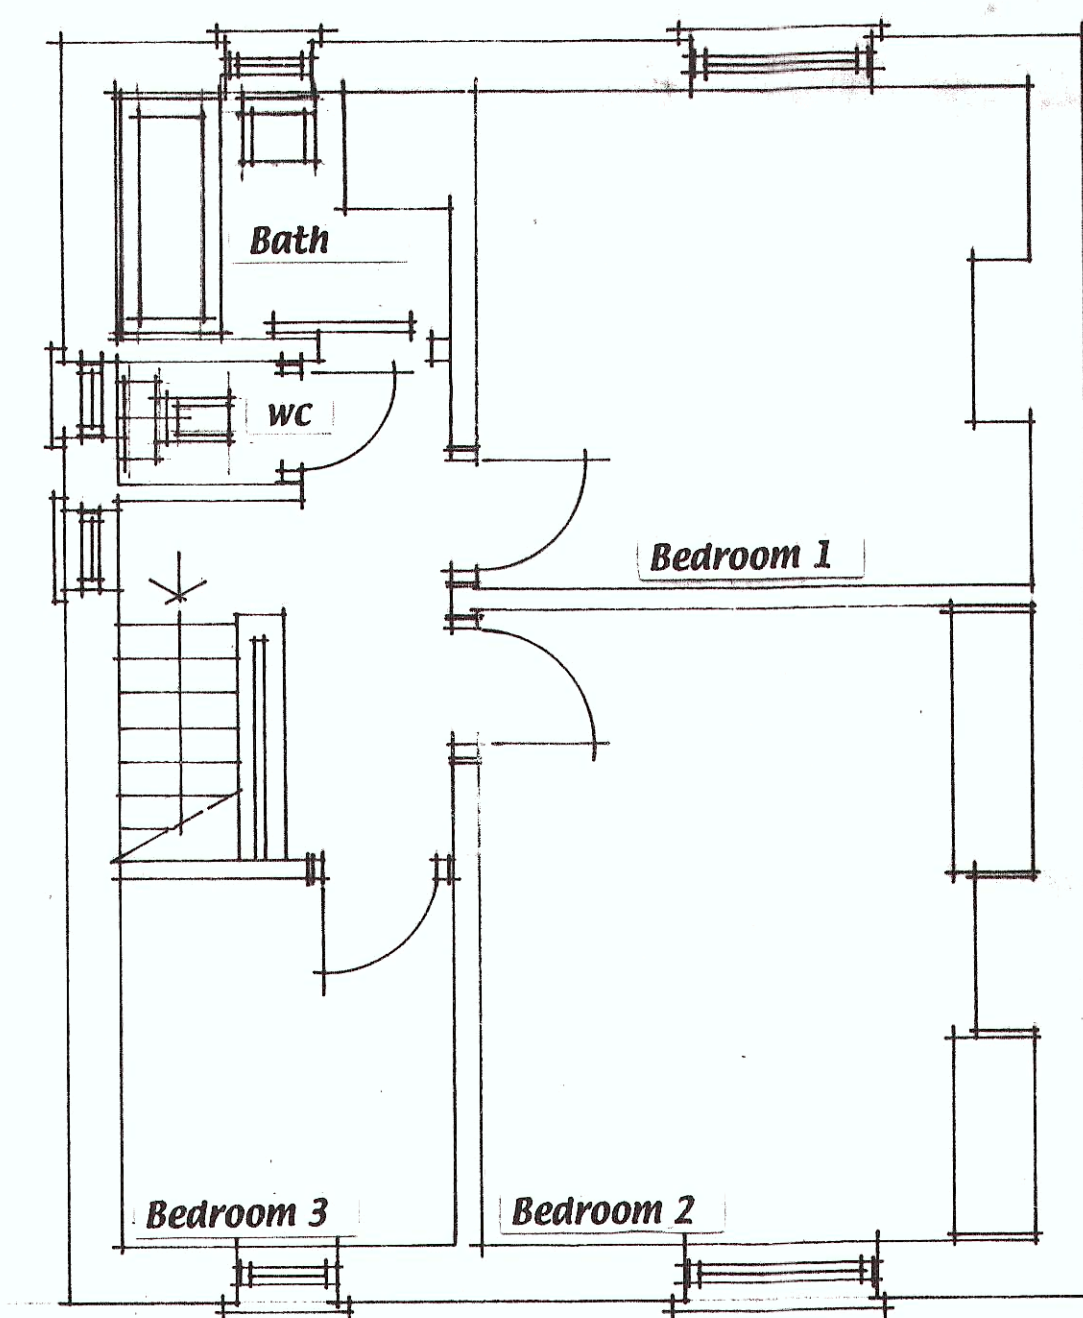




KIRKLEES METROPOLITAN COUNCIL
APPROVED
10 SEP 2004
TO BE READ IN CONJUNCTION WITH THE
APPLICATION AND DECISION DOCUMENTS
PLANNING SERVICES

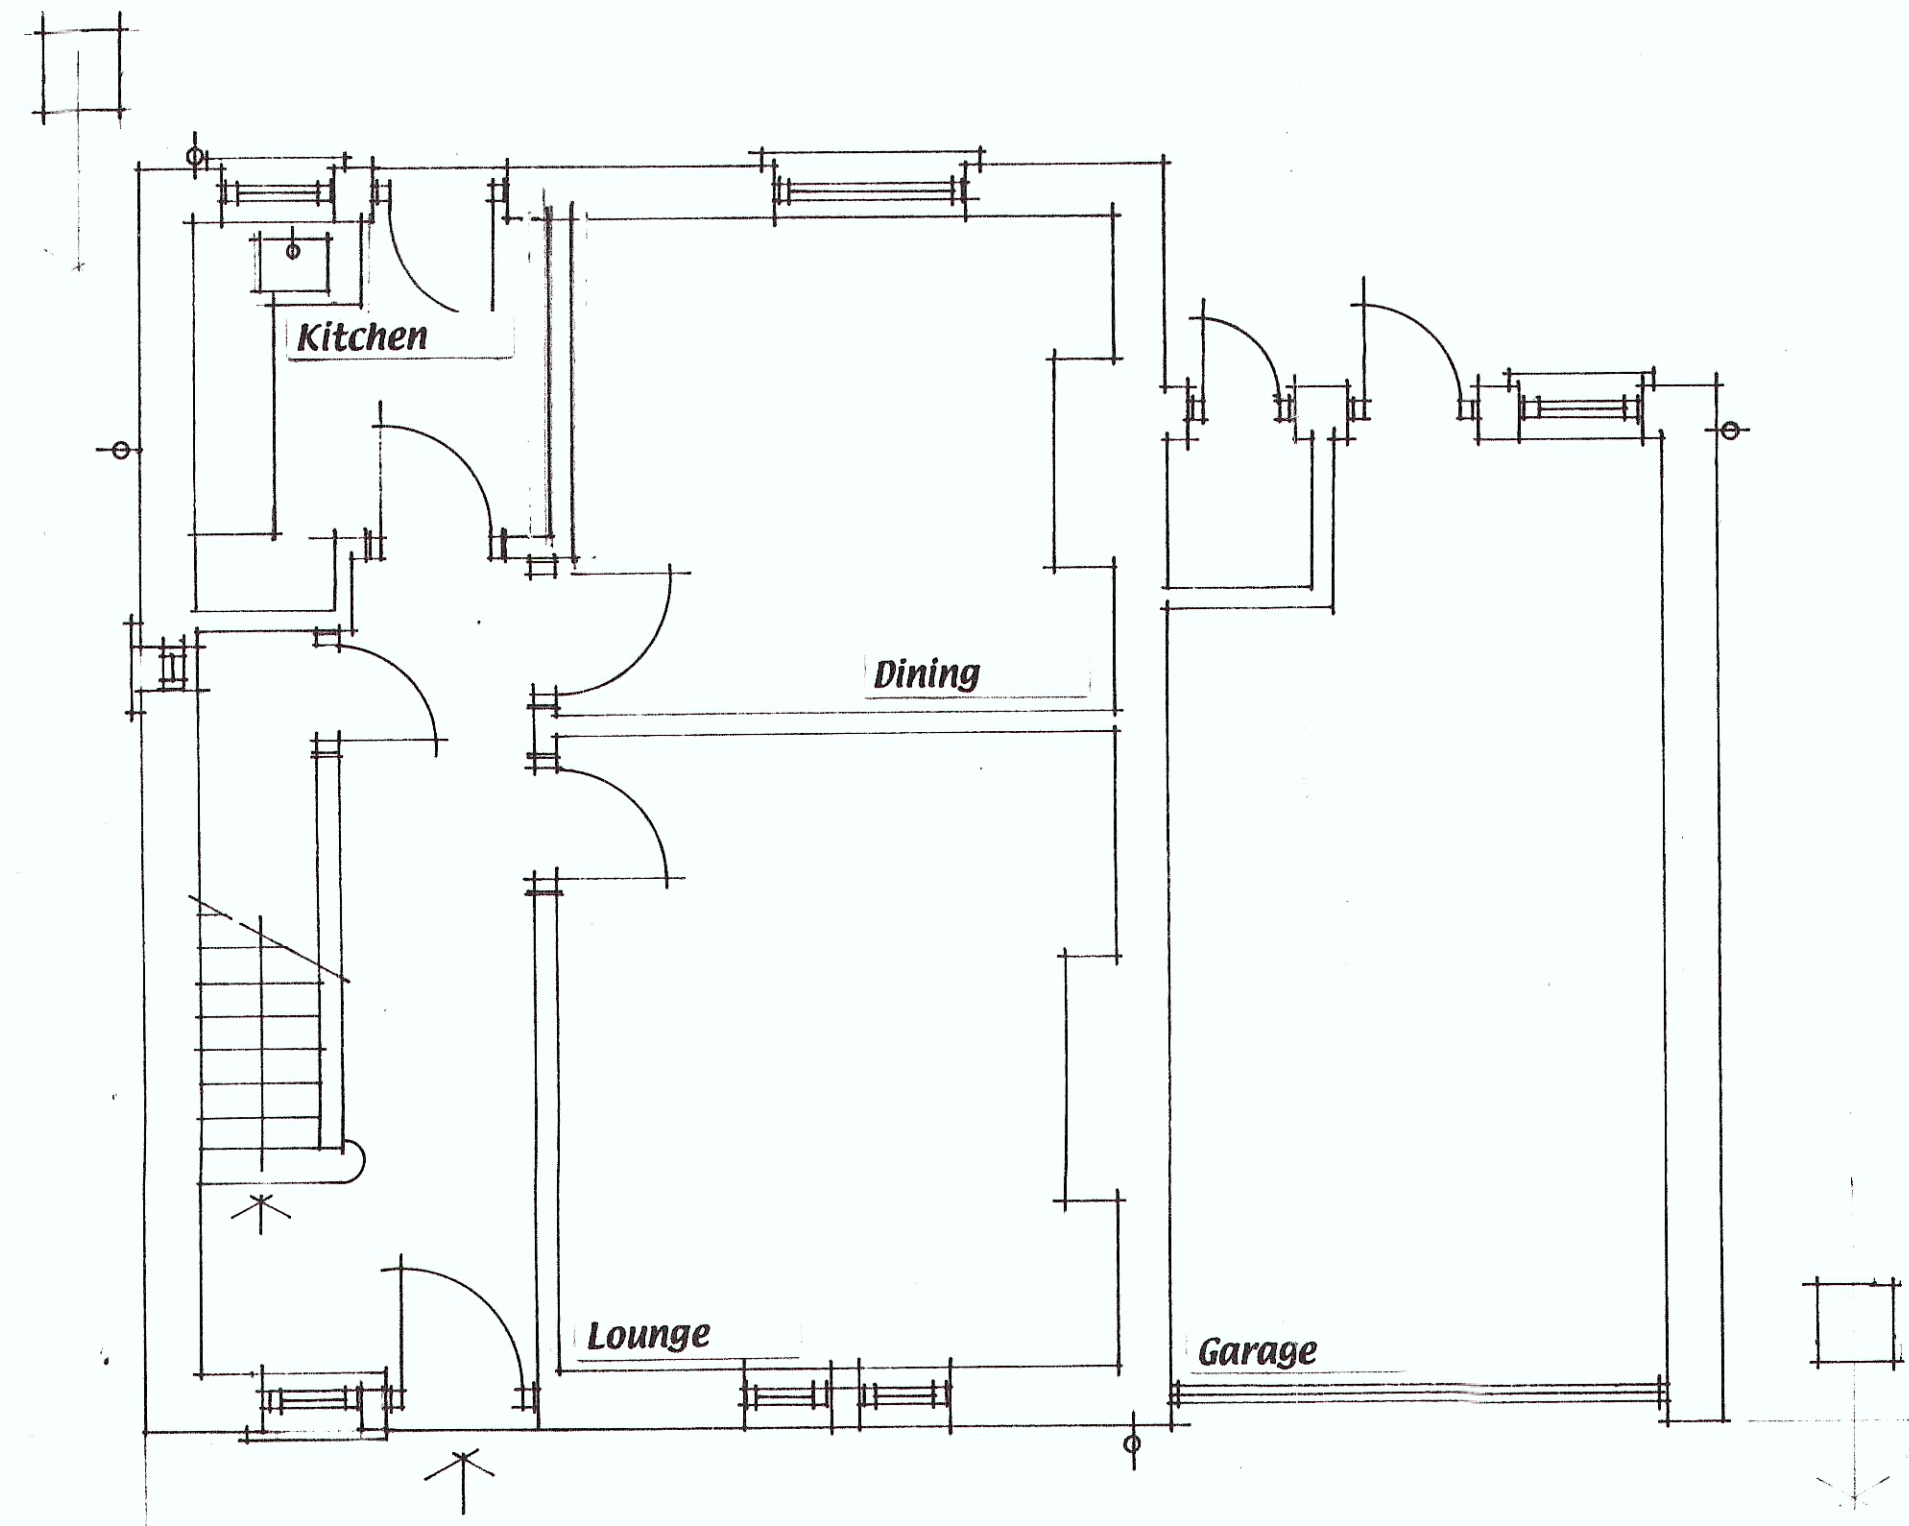



Mr and Mrs L Binney
201 Netheroyd Hill Road
Fixby
Huddersfield
HD2 2LZ

Proposed Extension and Refurbishment
to Dwelling House

LINE OF
VERANDAH
IN STEELWORK
WITH PAINTED
FINISH

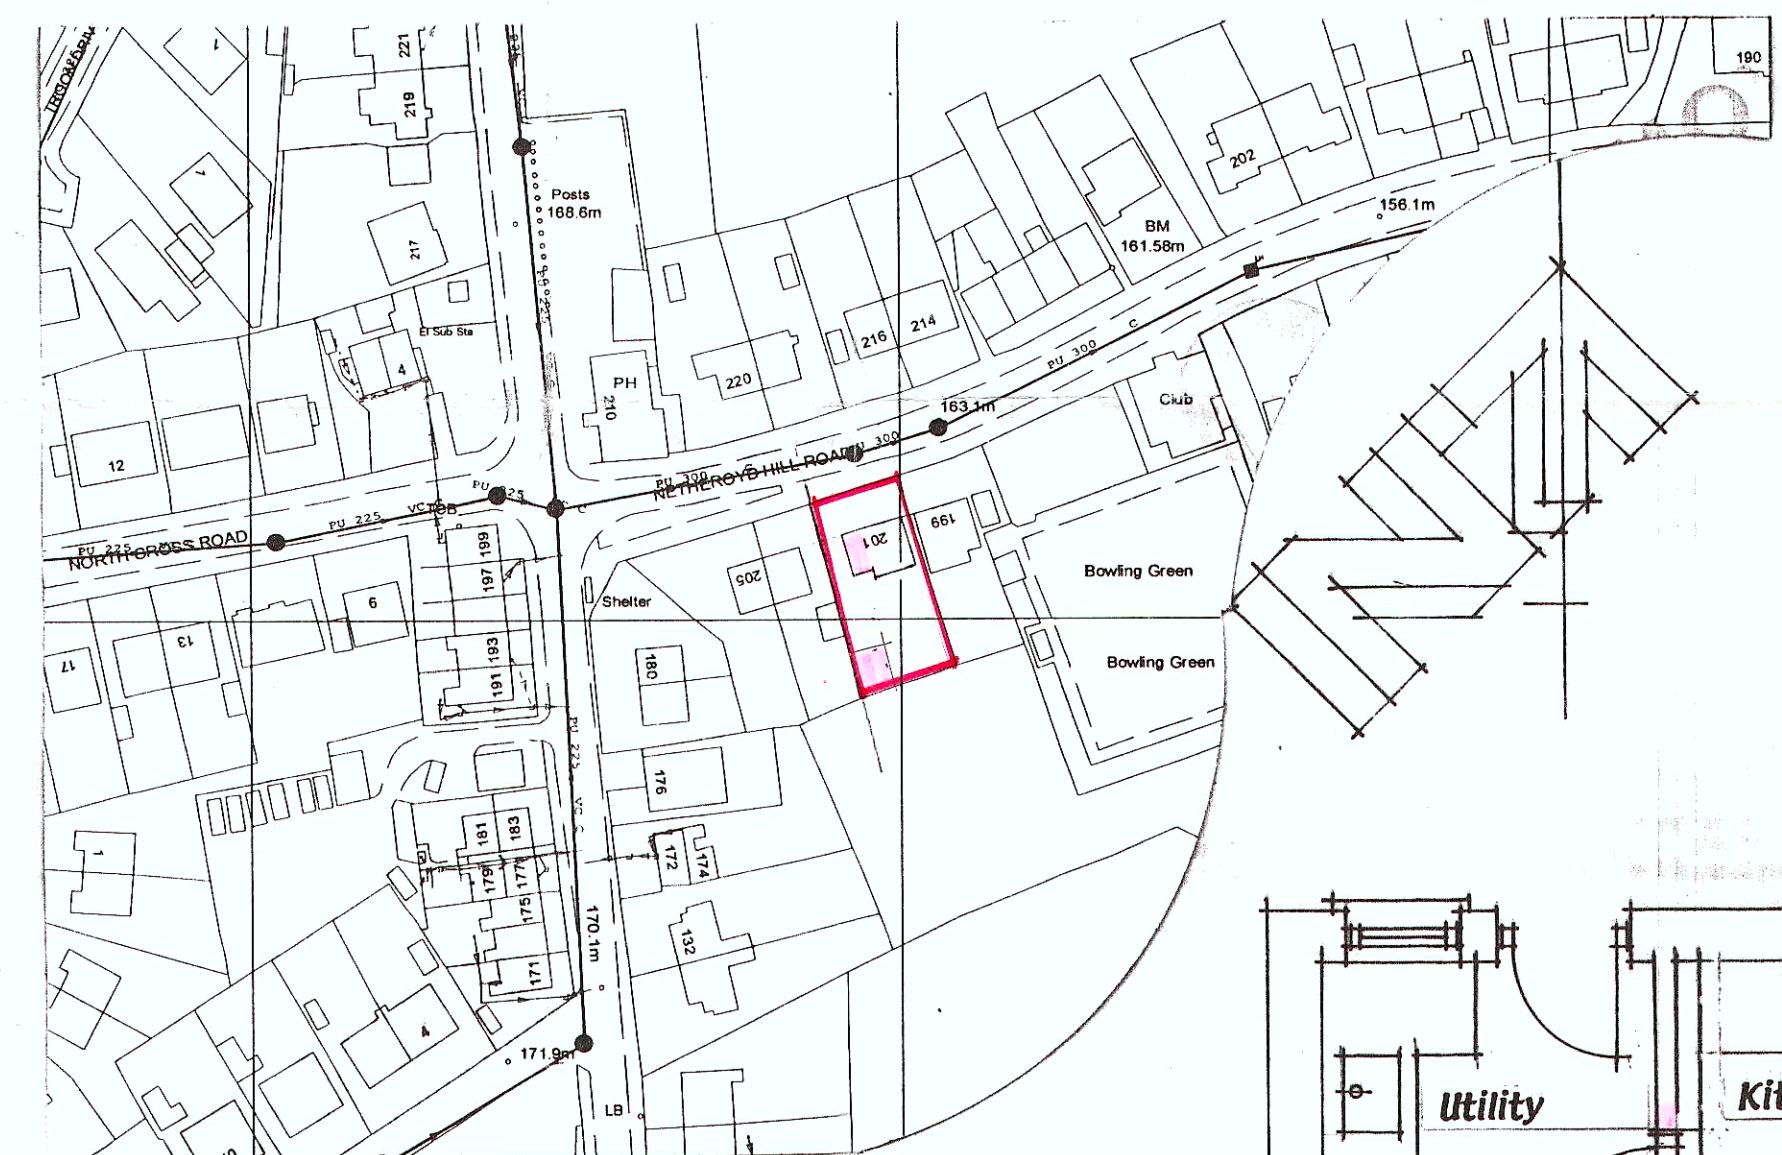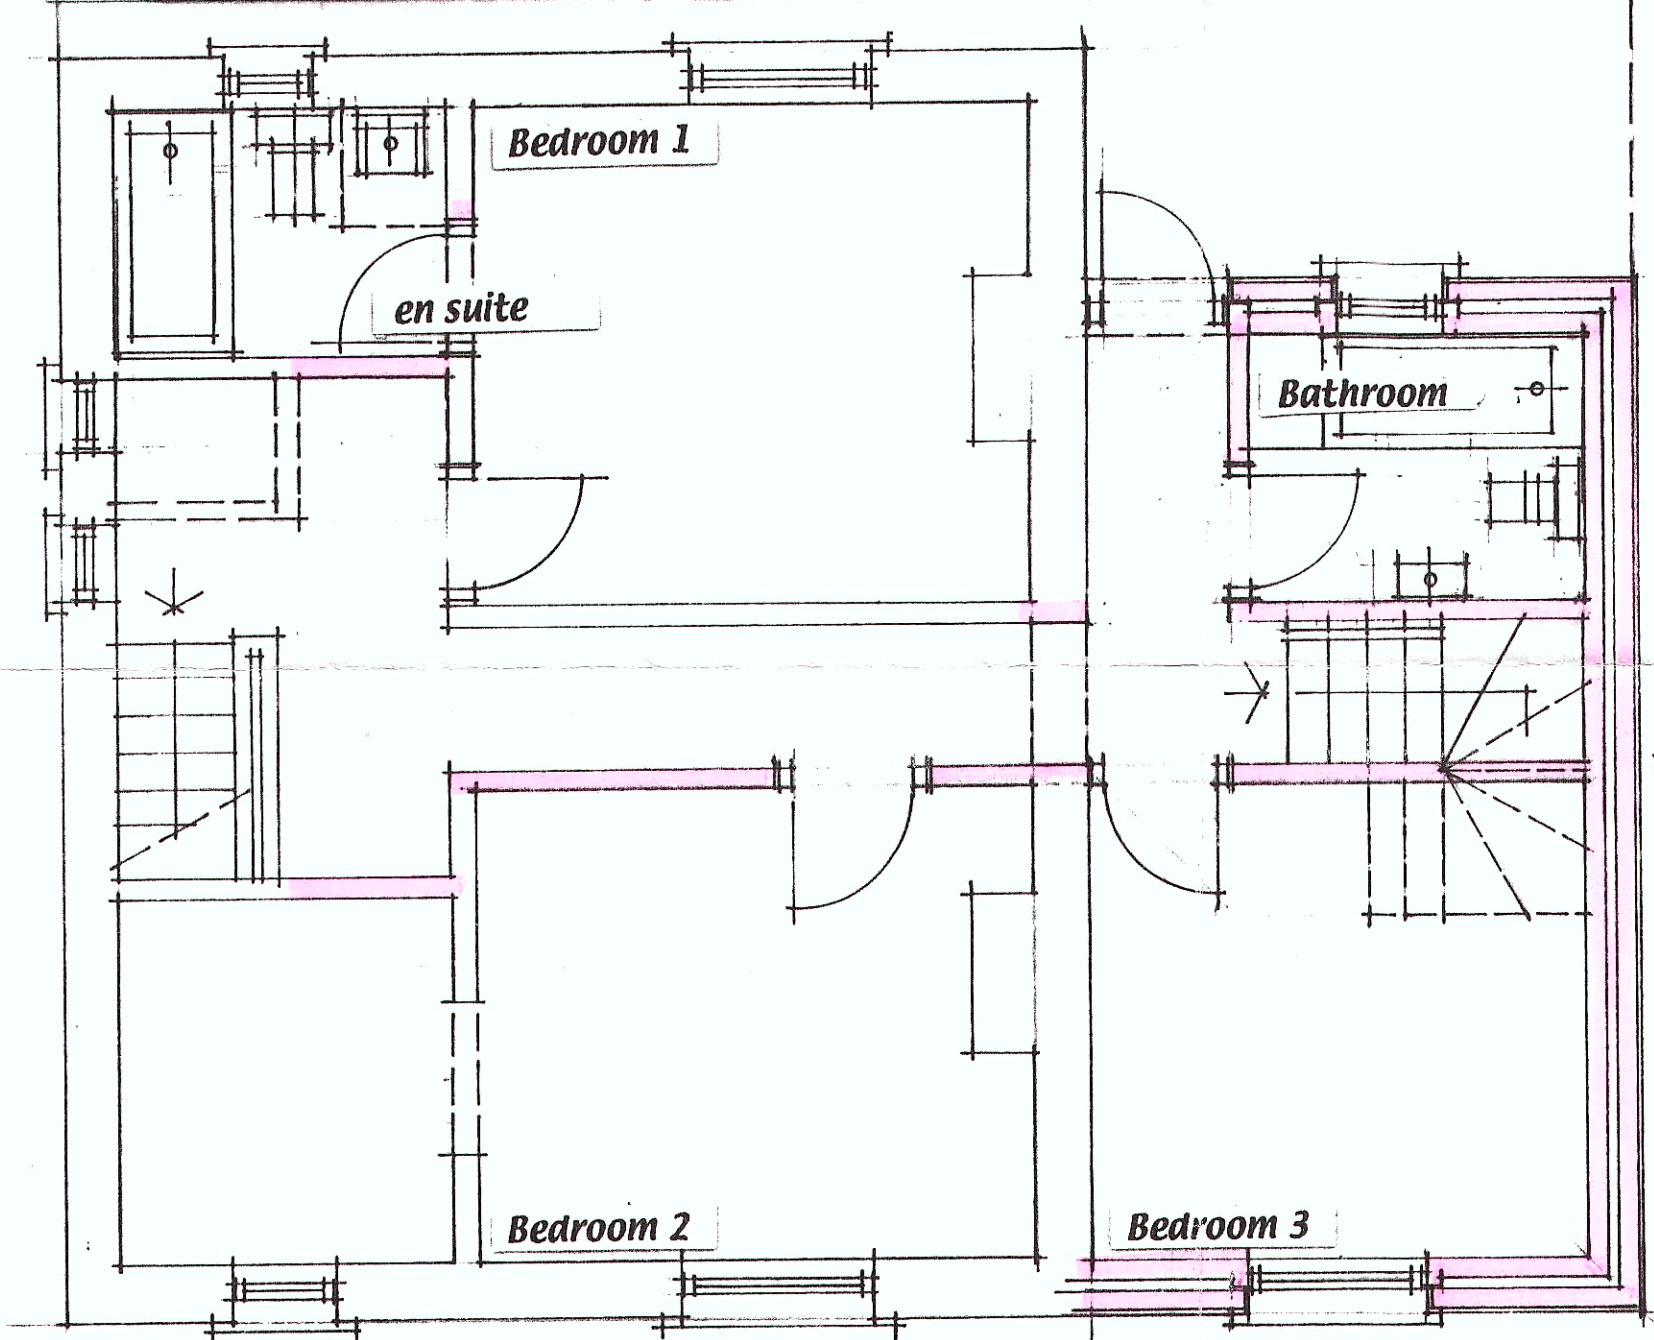

RENDER
FINISH TO
NEW FIRST
FLOOR
EXTENSION TO
MATCH EXISTING
HOUSE.

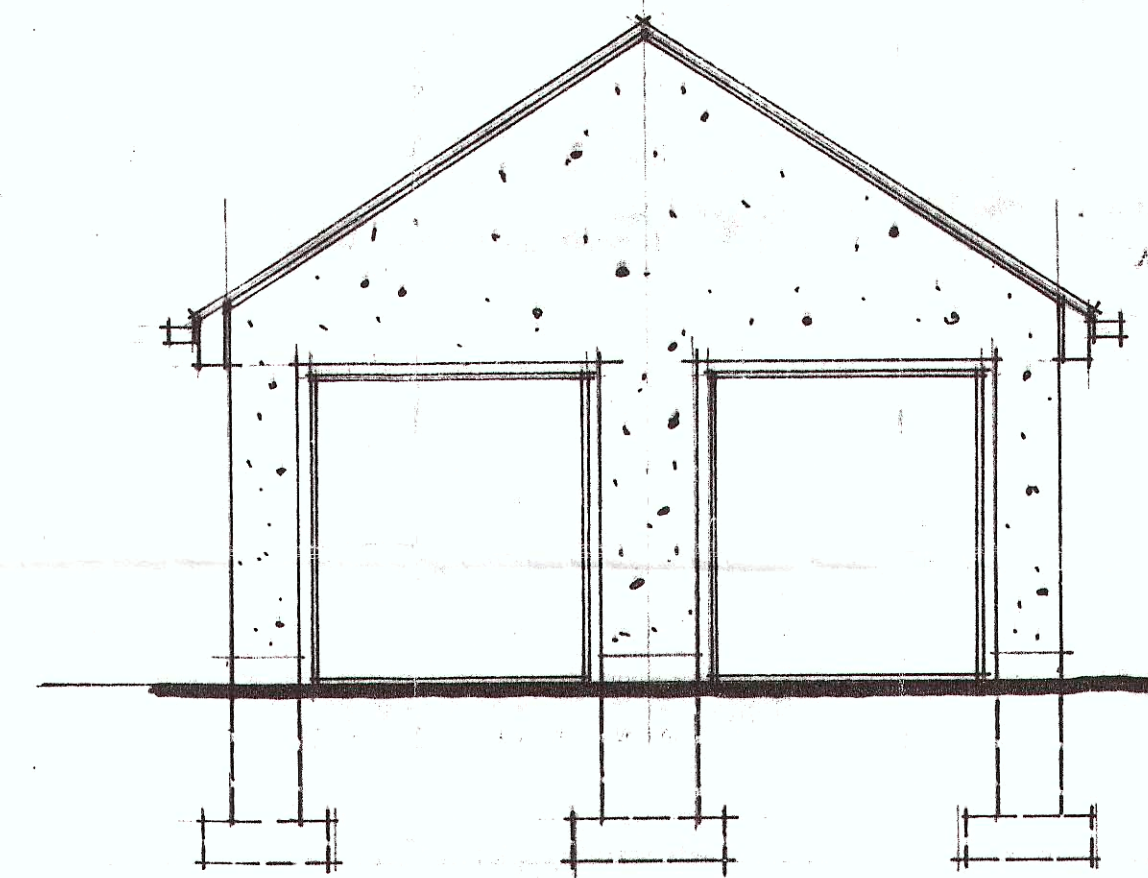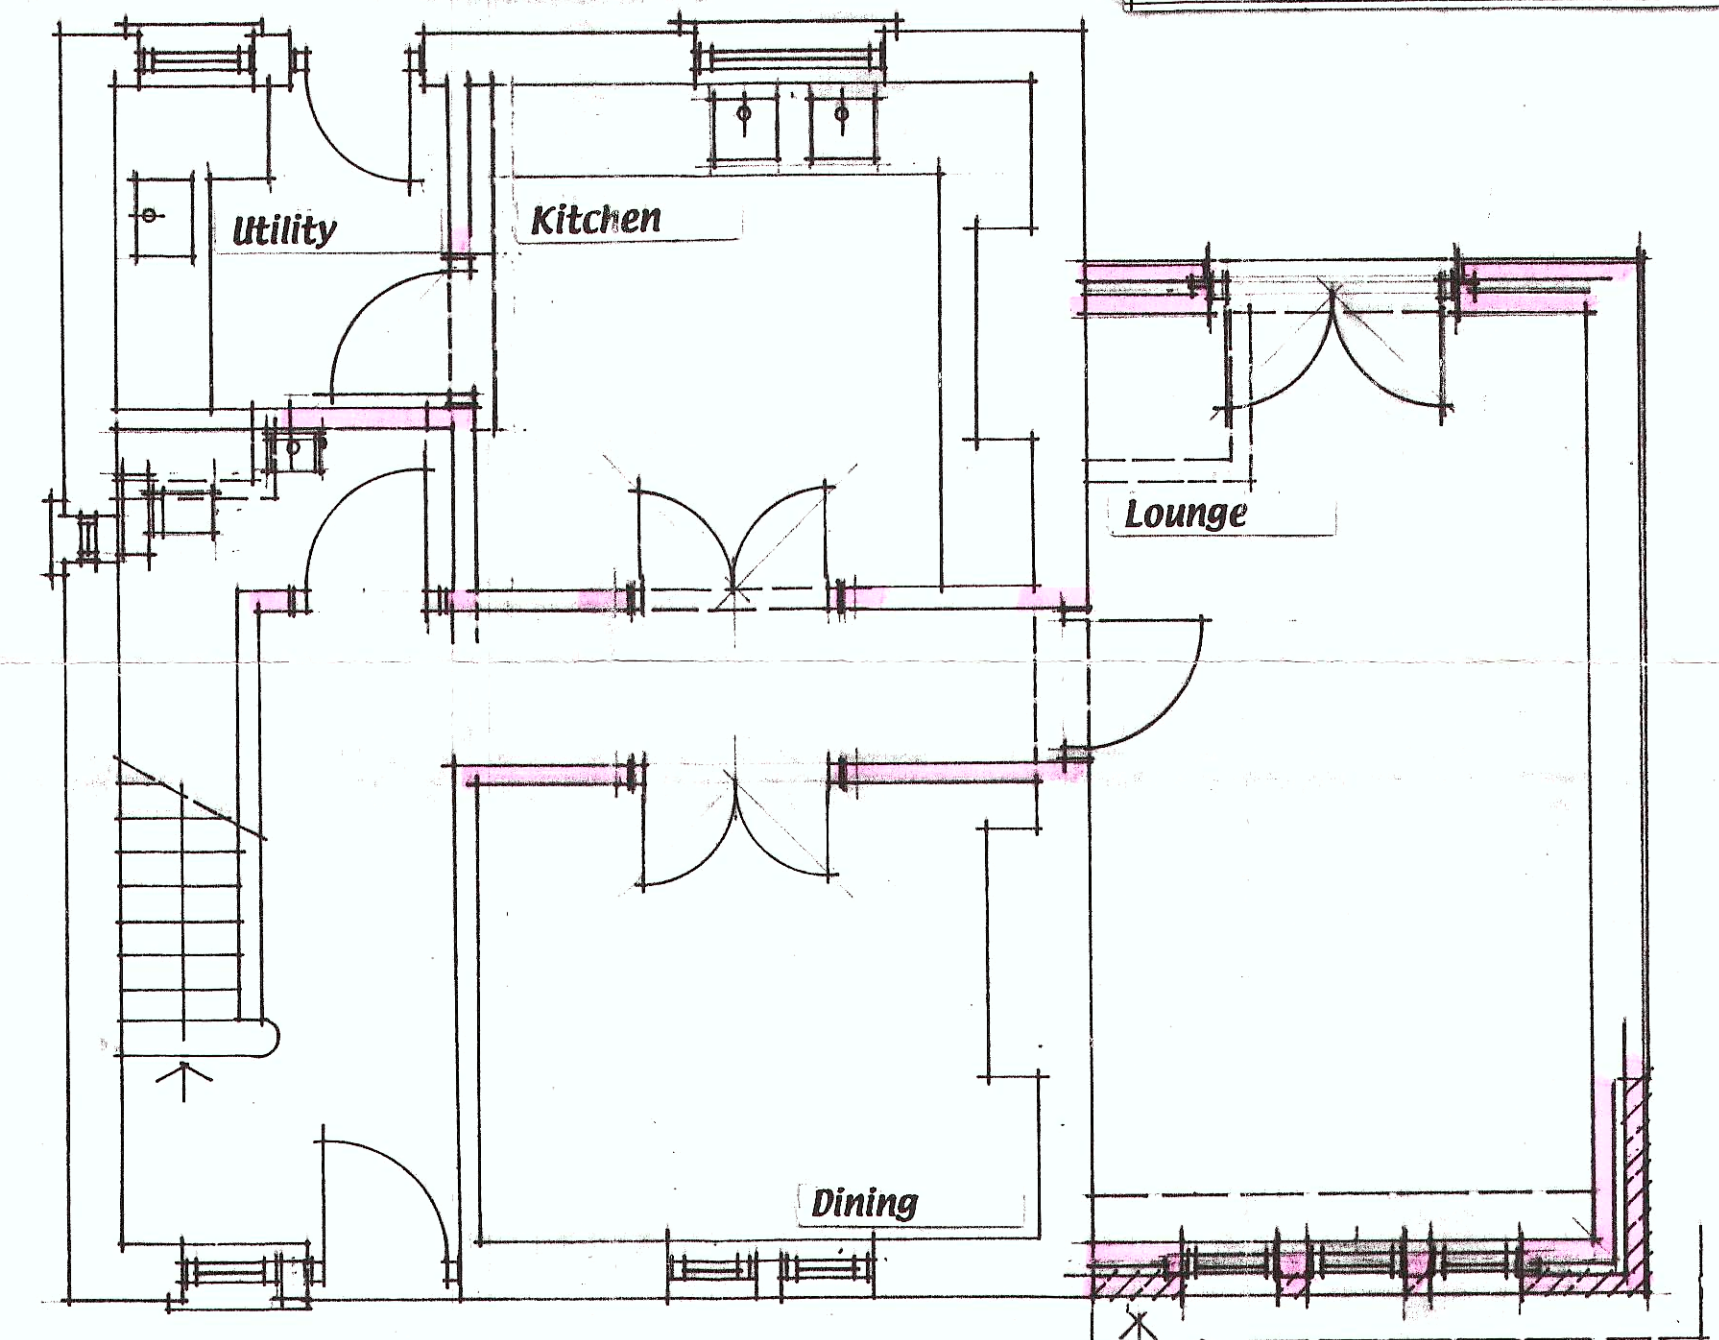

Scale 1:50
Scale 1:100
Scale 1:200
Scale 1:1250
[When to scale of original plan, bar = 8cm]
© Copyright Kirklees Metropolitan Council

WARNING
YOU ARE ADVISED TO CONTACT
BUILDING CONTROL PRIOR TO
COMMENCING WORK AS BUILDING
REGULATIONS APPROVAL MAY
BE REQUIRED

KIRKLEES METROPOLITAN COUNCIL
19 JUL 2004
RECEIVED