


105/82/90156/W-2
OFFICE COPY
HUDDERSFIELD BORO CONST

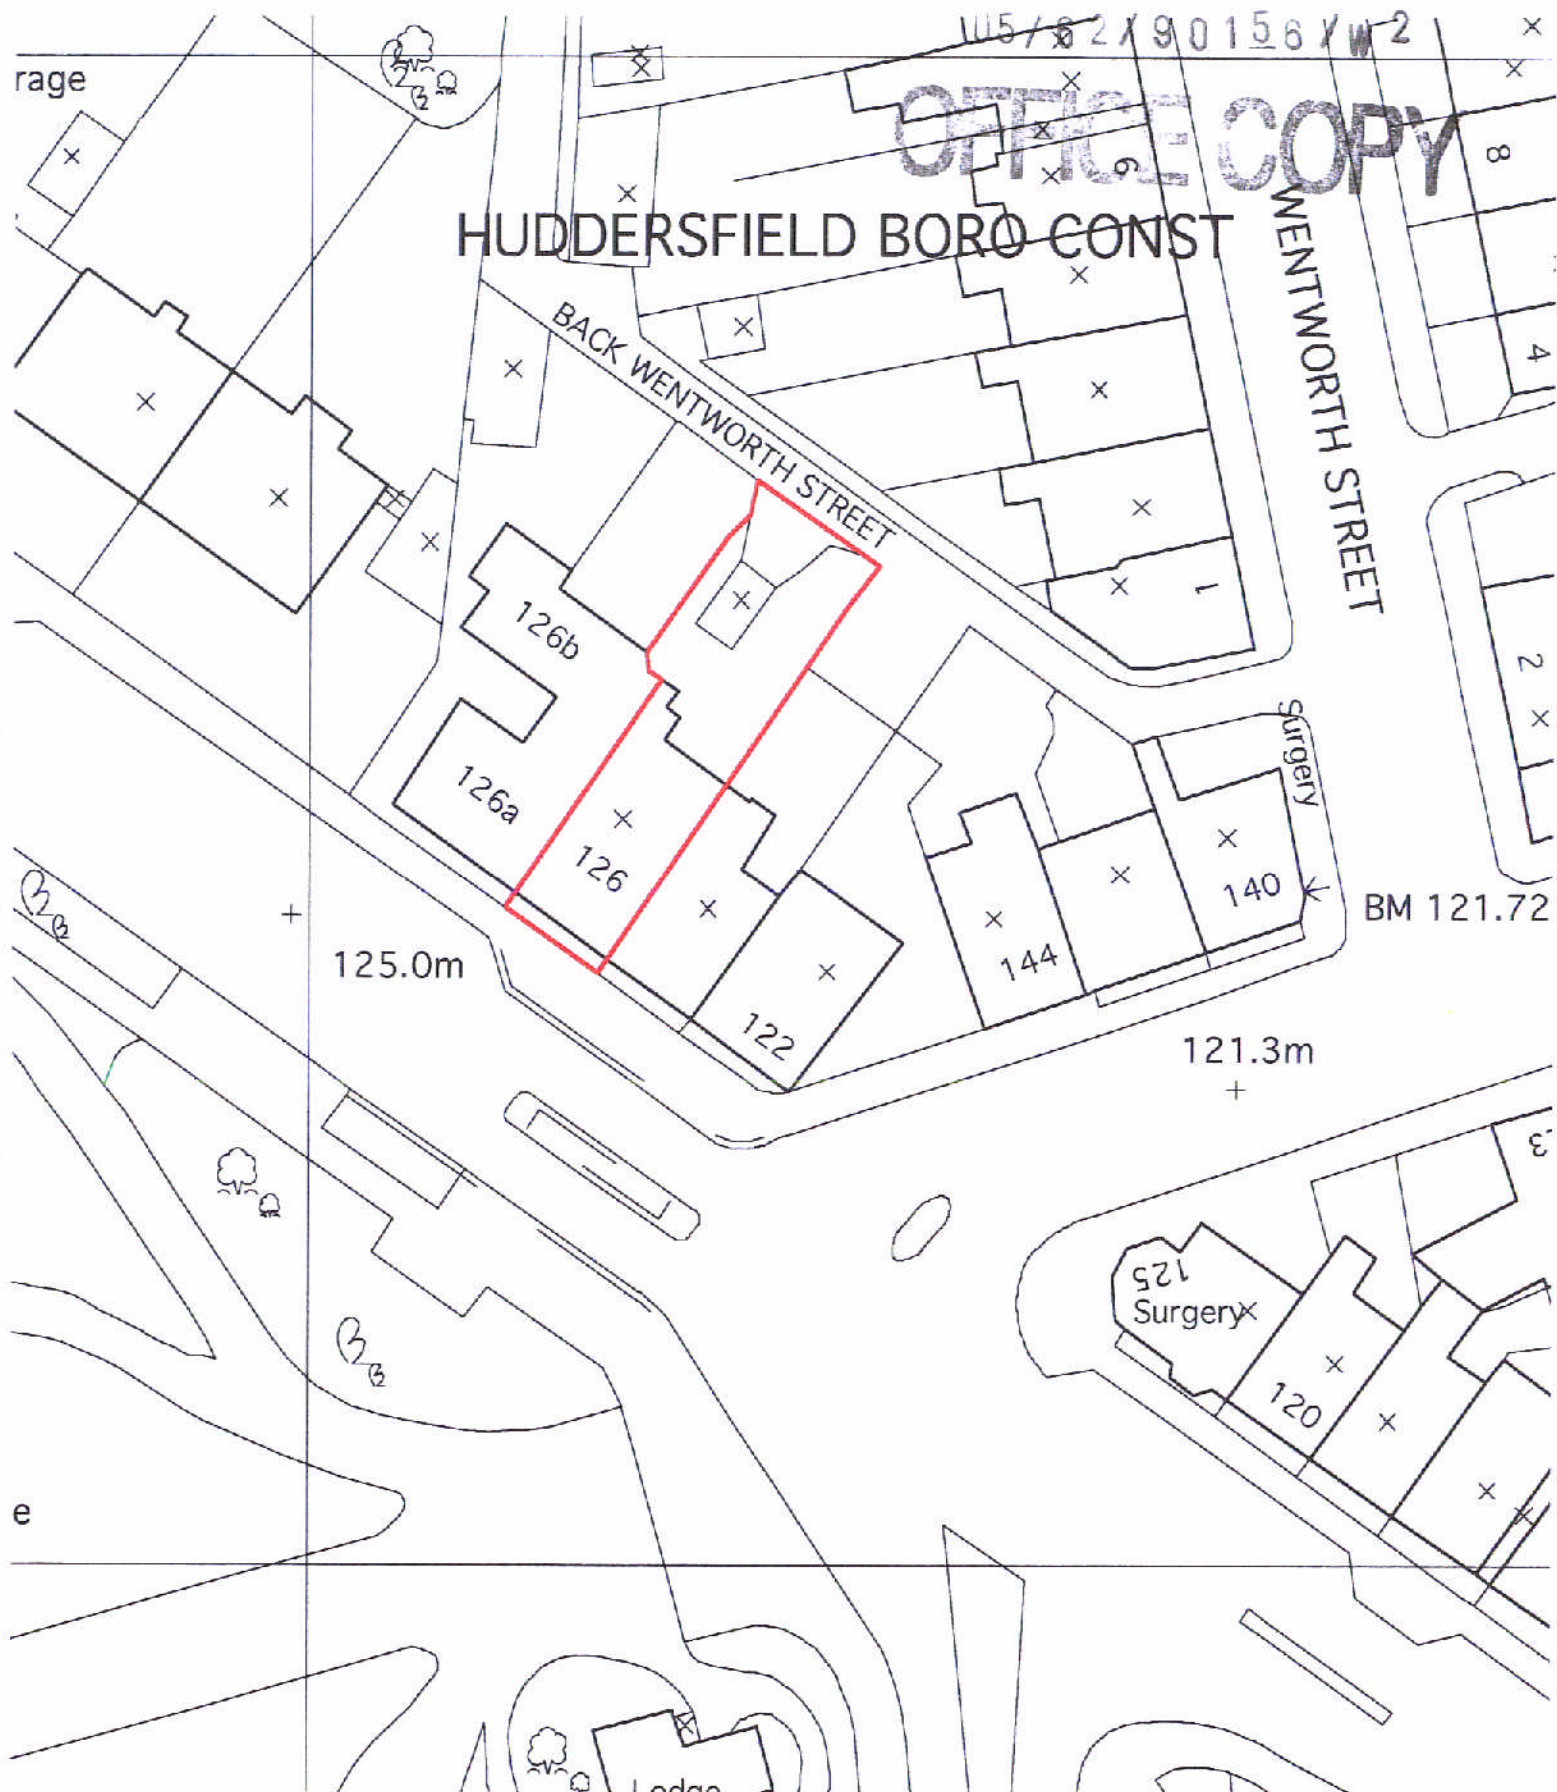

location plan 1/500

126 Trinity Street
Huddersfield

0503/D01

KIRKLEES METROPOLITAN COUNCIL

18 JAN 2005

RECEIVED

A+DP

ARCHITECTURE
AND DESIGN
PARTNERSHIP
82 HUDDERSFIELD ROAD
■ HOLMFIRTH ■
HUDDERSFIELD HD9 1AZ
TEL: (01484) 685411
FAX: (01484) 688290
EMAIL: ADP@BTCLICK.COM