

0m  
0m  
0m  
0m


Scale 1:50  
Scale 1:100  
Scale 1:200  
Scale 1:1250

4m  
8m  
16m  
100m

OFFICE COPY

[When to scale of original plan, bar = 8cm]

© Copyright Kirklees Metropolitan Council

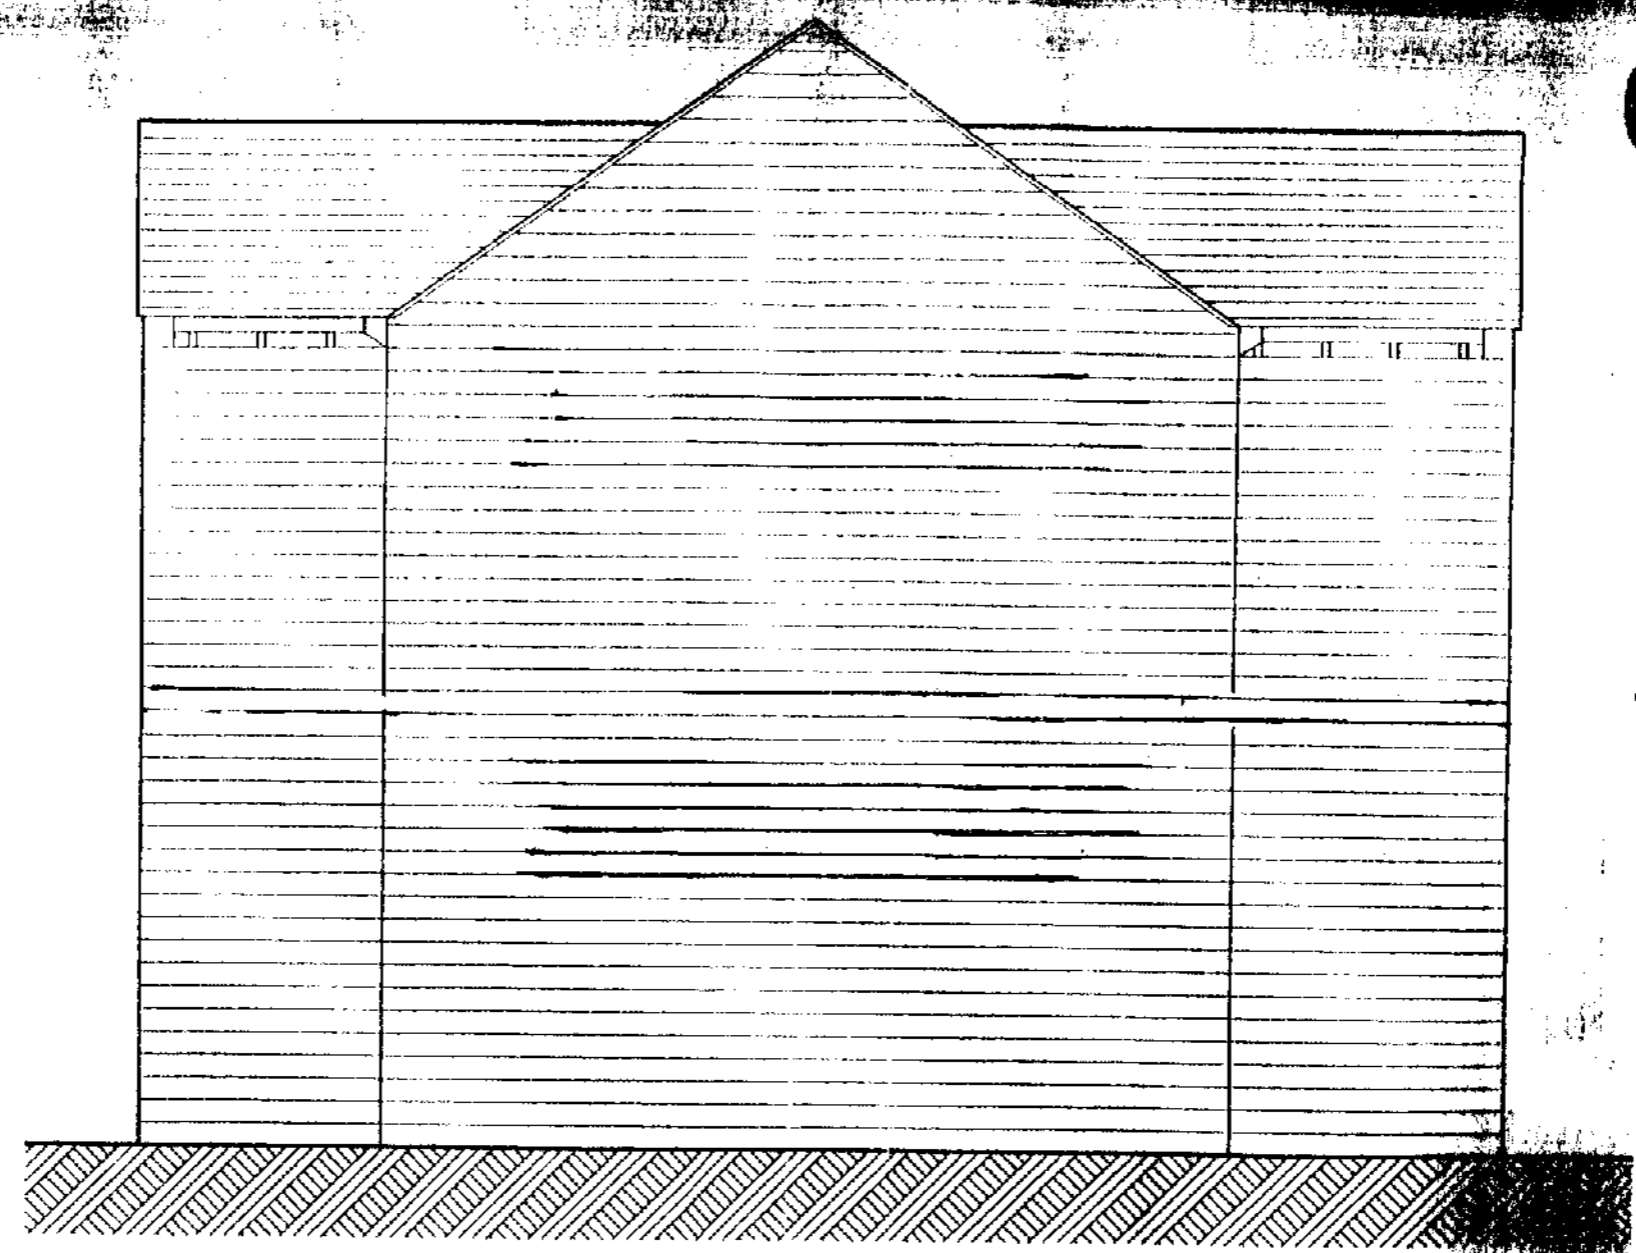

31 MAR 2005

EXISTING SIDE ELEVATION TO  
18 MEADOW LANE, SLAITHWAITE

SCALE 1 : 50

REVISED DATE  
25 FEB 2005  
OF RECEIPT

KIRKLEES METROPOLITAN COUNCIL  
- 3 FEB 2005  
RECEIVED