


OFFICE COPY

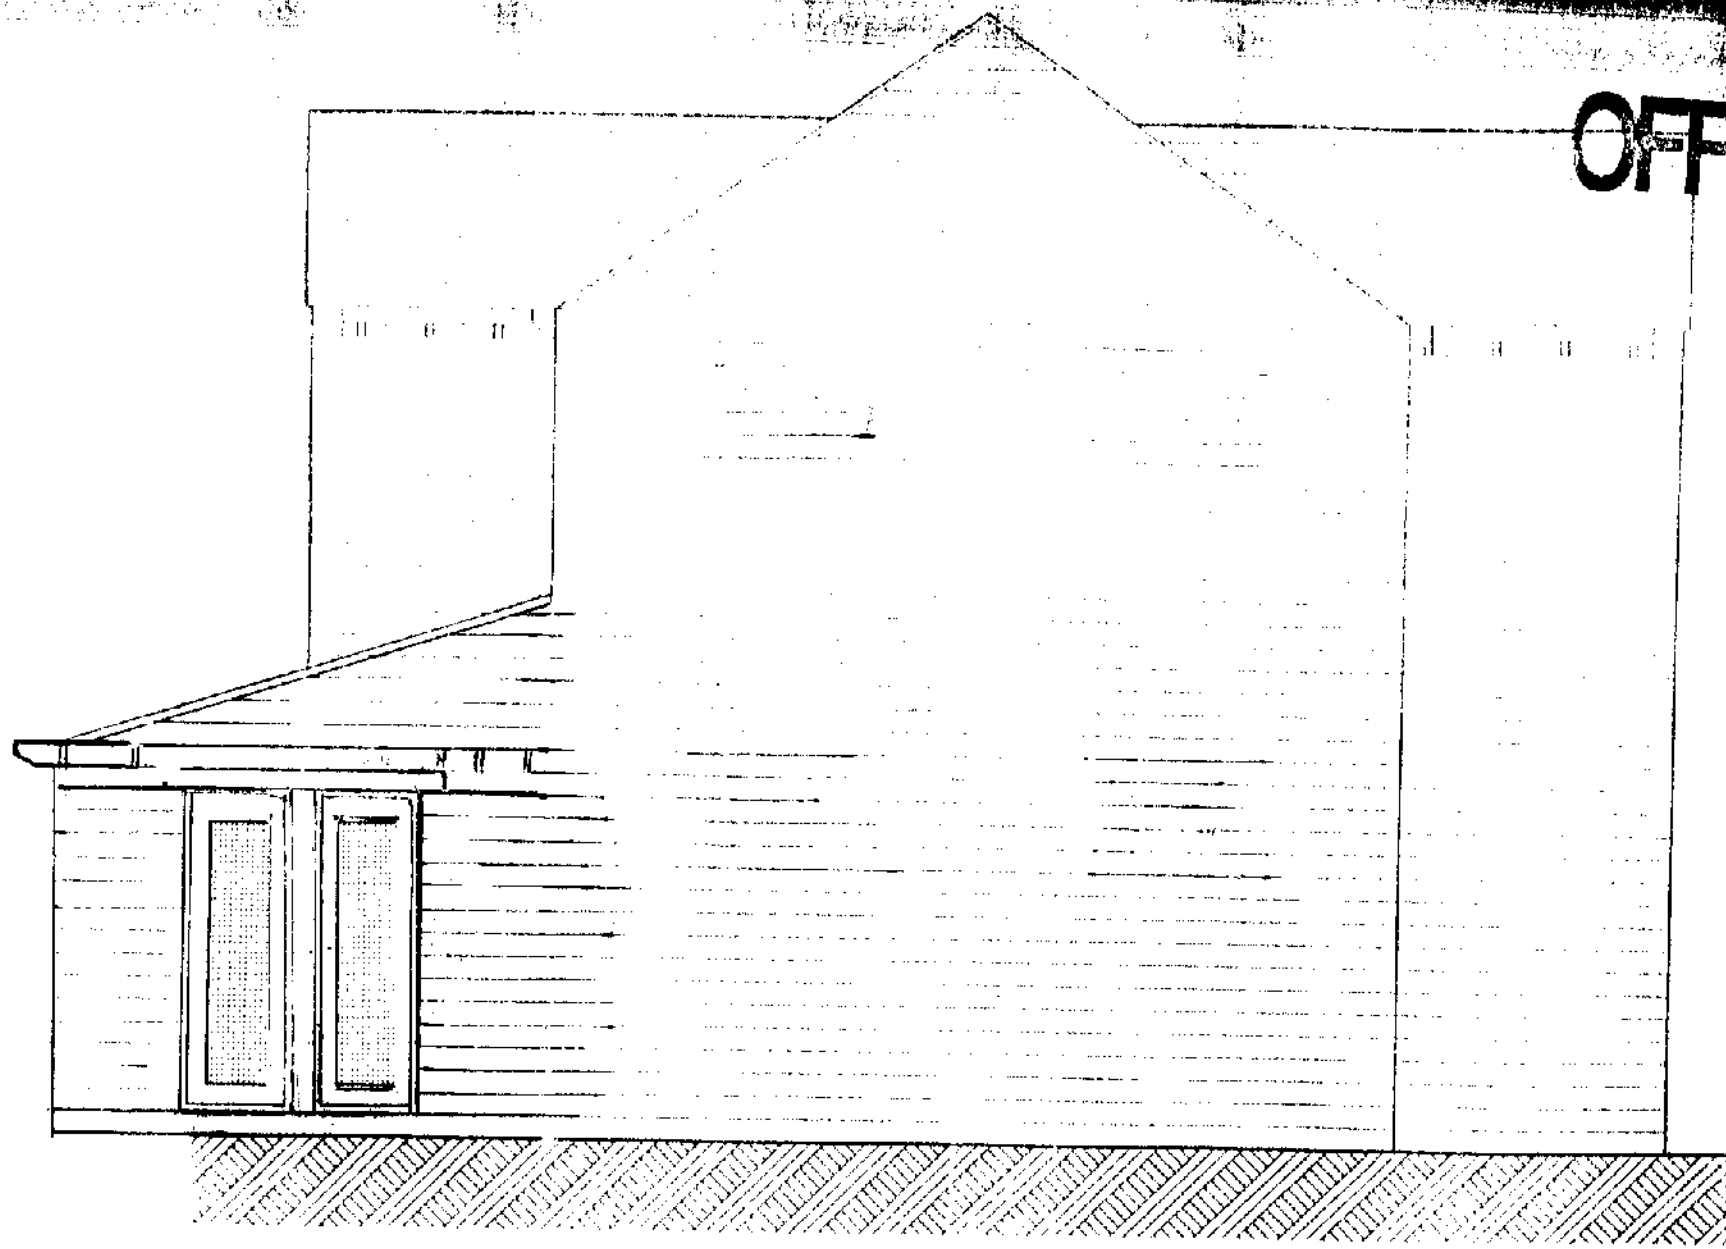

31 MAR 2005

0m	Scale 1:50	4m
0m	Scale 1:100	8m
0m	Scale 1:200	16m
0m	Scale 1:1250	100m



[When to scale of original plan, bar = 8cm]

© Copyright Kirklees Metropolitan Council

PROPOSED SIDE ELEVATION EXTENSION TO

18 MEADOW LANE, SLAITHWAITE

SCALE 1 : 50

RECEIVED
25 FEB 2005
OF RECEIPT

KIRKLEES METROPOLITAN COUNCIL
28 FEB 2005
RECEIVED