


THE FLEECE



Existing trees pruned or removed as agreed with tree officer and replacement trees to be Norway Maple in position agreed

AMENDED PLAN
RECEIVED: 28 April 2005

0m Scale 1:50 4m
0m Scale 1:100 8m
0m Scale 1:200 16m
0m Scale 1:1250 100m

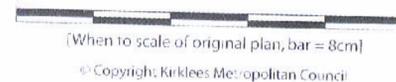

(When to scale of original plan, bar = 8cm)

© Copyright: Kirklees Metropolitan Council

Rev B: Further Highways revisions 27.04.05
Rev A: Access and Parking amended to Highways requirements 18.04.05
Revisions:

Project
RESIDENTIAL DEVELOPMENT

Site Address
8 LIDGETT STREET
LINDLEY
HUDDERSFIELD


Client
ARMITAGE DEVELOPMENTS
UK Ltd
Title
SITE LAYOUT

Farrar Bamforth Associates Ltd.

Architectural & Building Consultants

51, Trinity Street, Huddersfield HD1 4DN
Tel. (01484) 424008
E-mail : design@farrarbamforth.co.uk
Website : www.farrarbamforth.co.uk

Drawn DRH
Date 18-02-05
Scales 1:200
Drawing No. 04-D127-13B

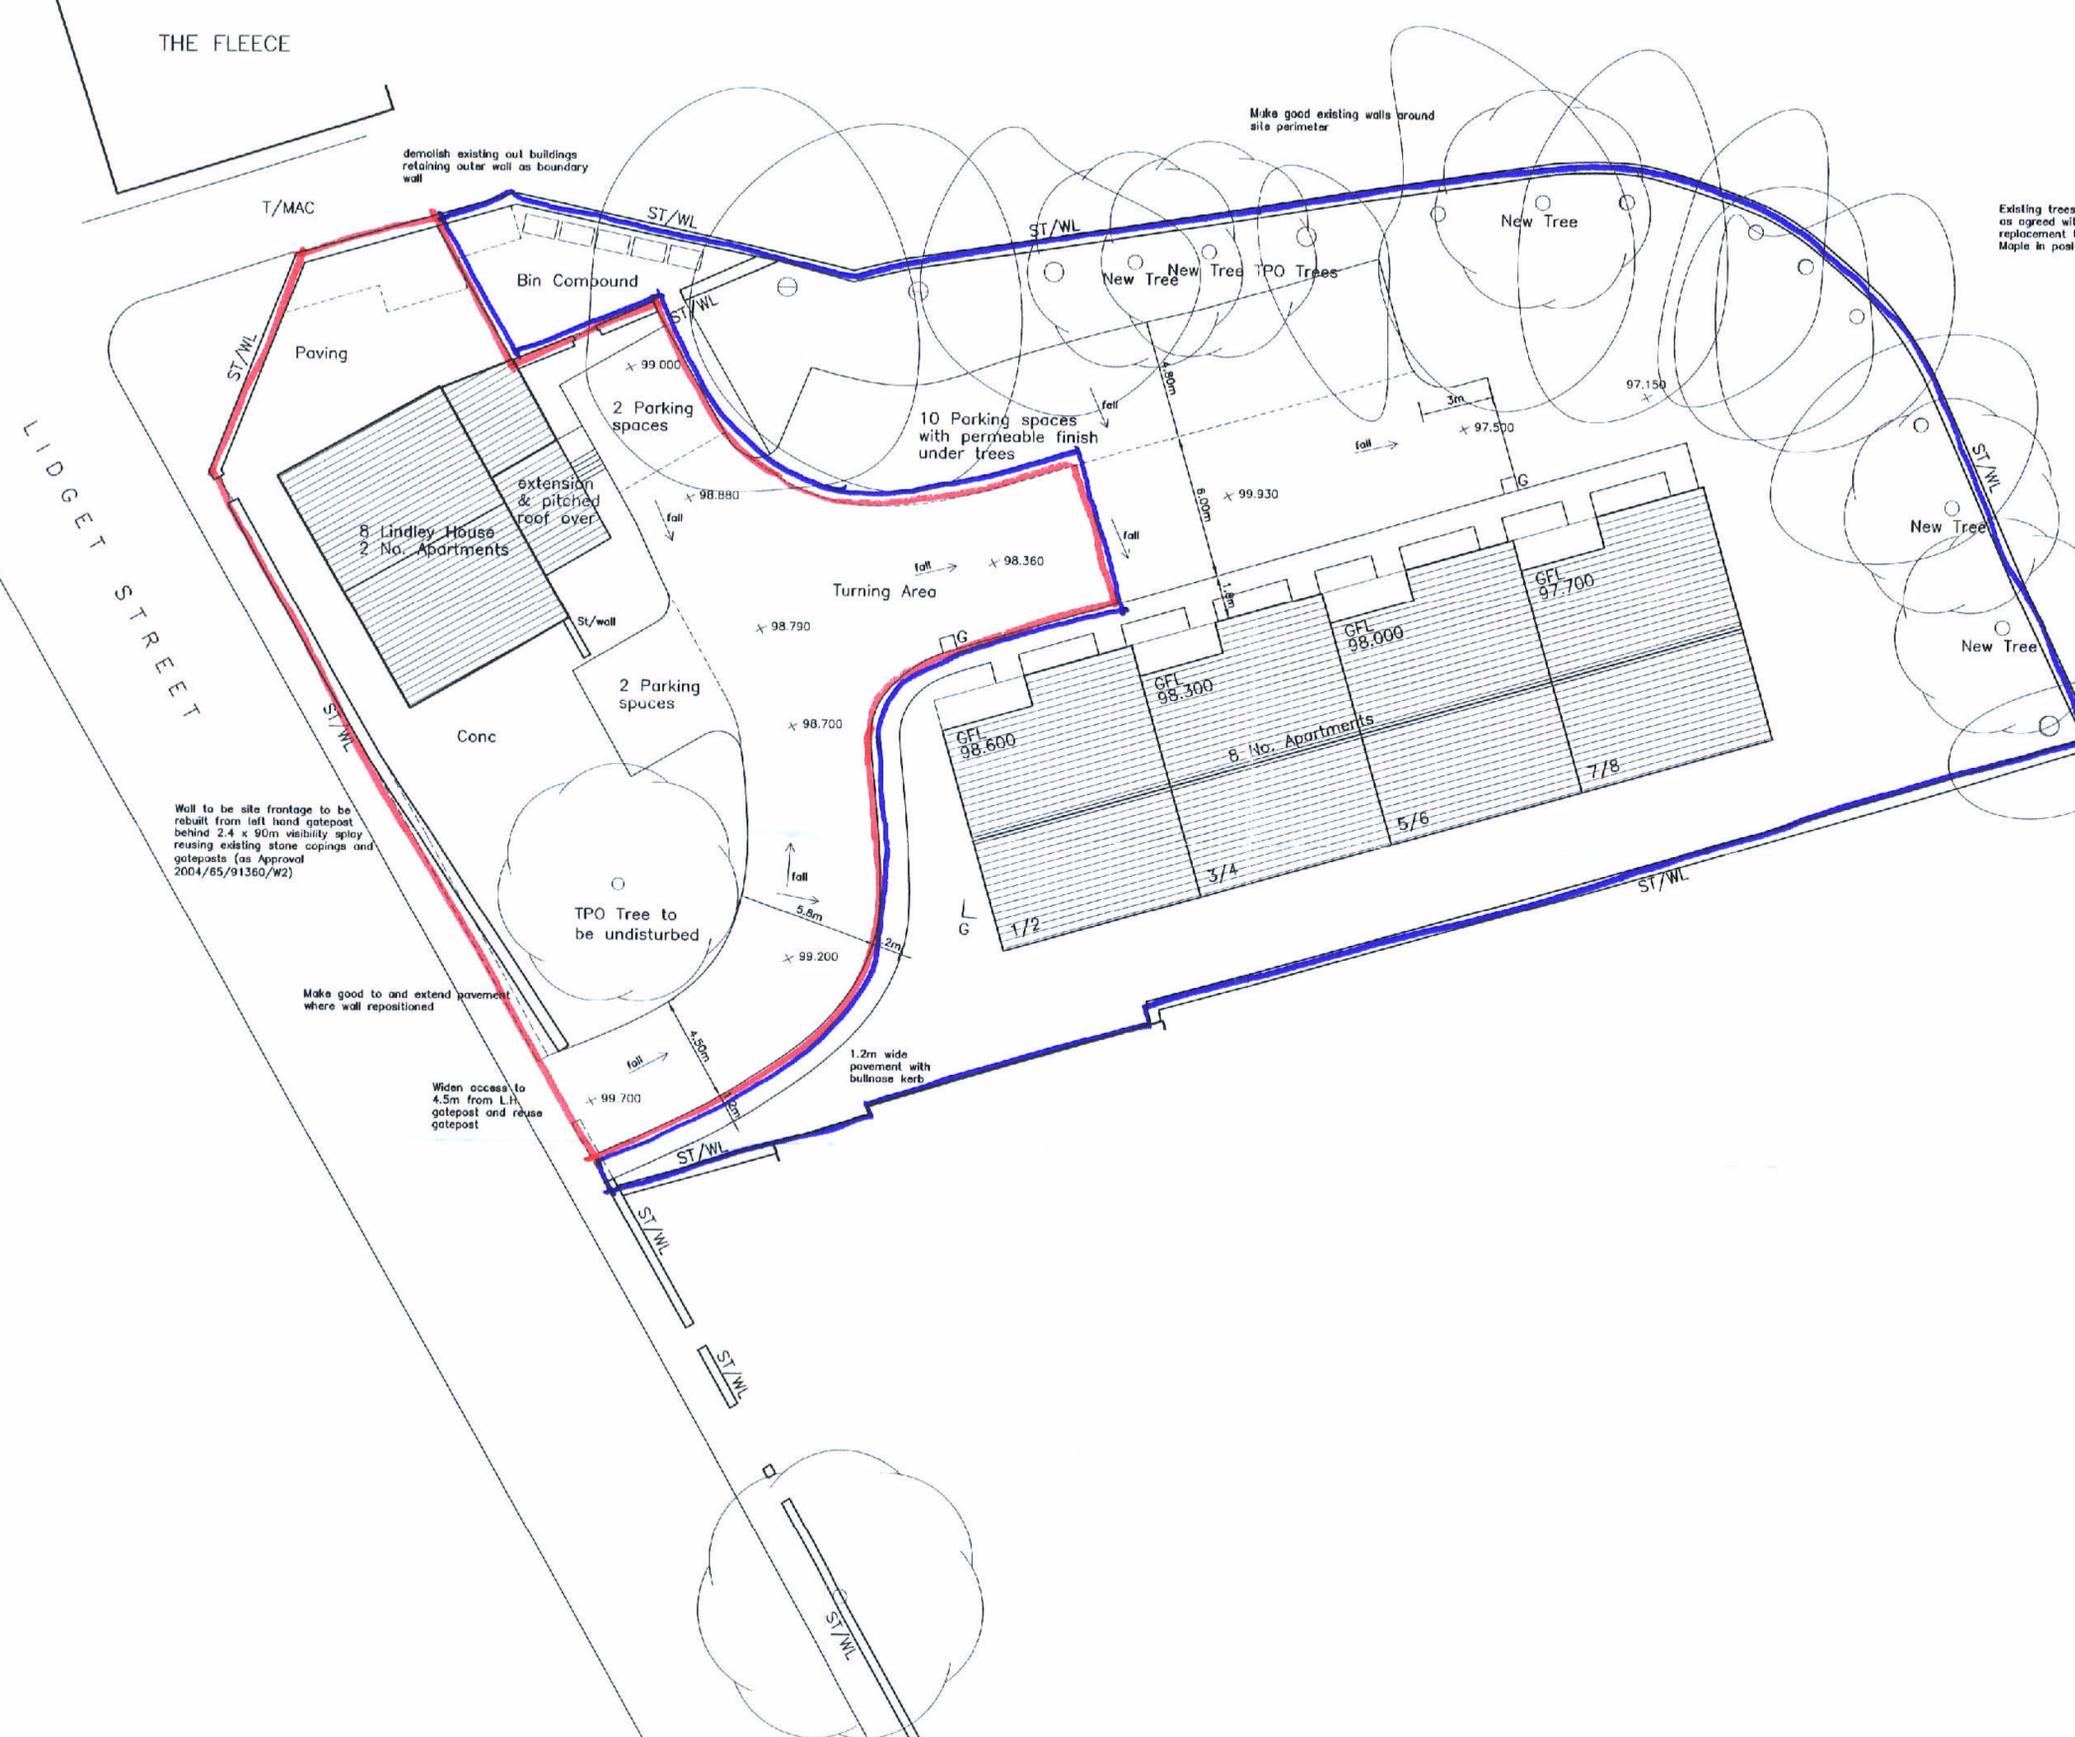

Wall to be site frontage to be rebuilt from left hand gatepost behind 2.4 x 30m visibility splay reusing existing stone copings and gateposts (as Approval 2004/65/91360/W2)

Make good to and extend pavement where wall repositioned

Widen access to 4.5m from L.H. gatepost and reuse gatepost

1.2m wide pavement with bullnose kerb

demolish existing out buildings retaining outer wall as boundary wall

Make good existing walls around site perimeter

Existing trees pruned or removed as agreed with tree officer and replacement trees to be Norway Maple in position agreed