

MARK R WHEELWRIGHT


Conservatory Consultant

Applicant: Mr & Mrs Bishop
5 Clough Cottages
Dewsbury Road
GOMERSAL
BD19 4AX


Tel: 01274 878392

Agent: Mark R Wheelwright
7 Hill Top Road
Salendine Nook
HUDDERSFIELD
HD3 3SW
Tel: 07976 656272


04.06.2005

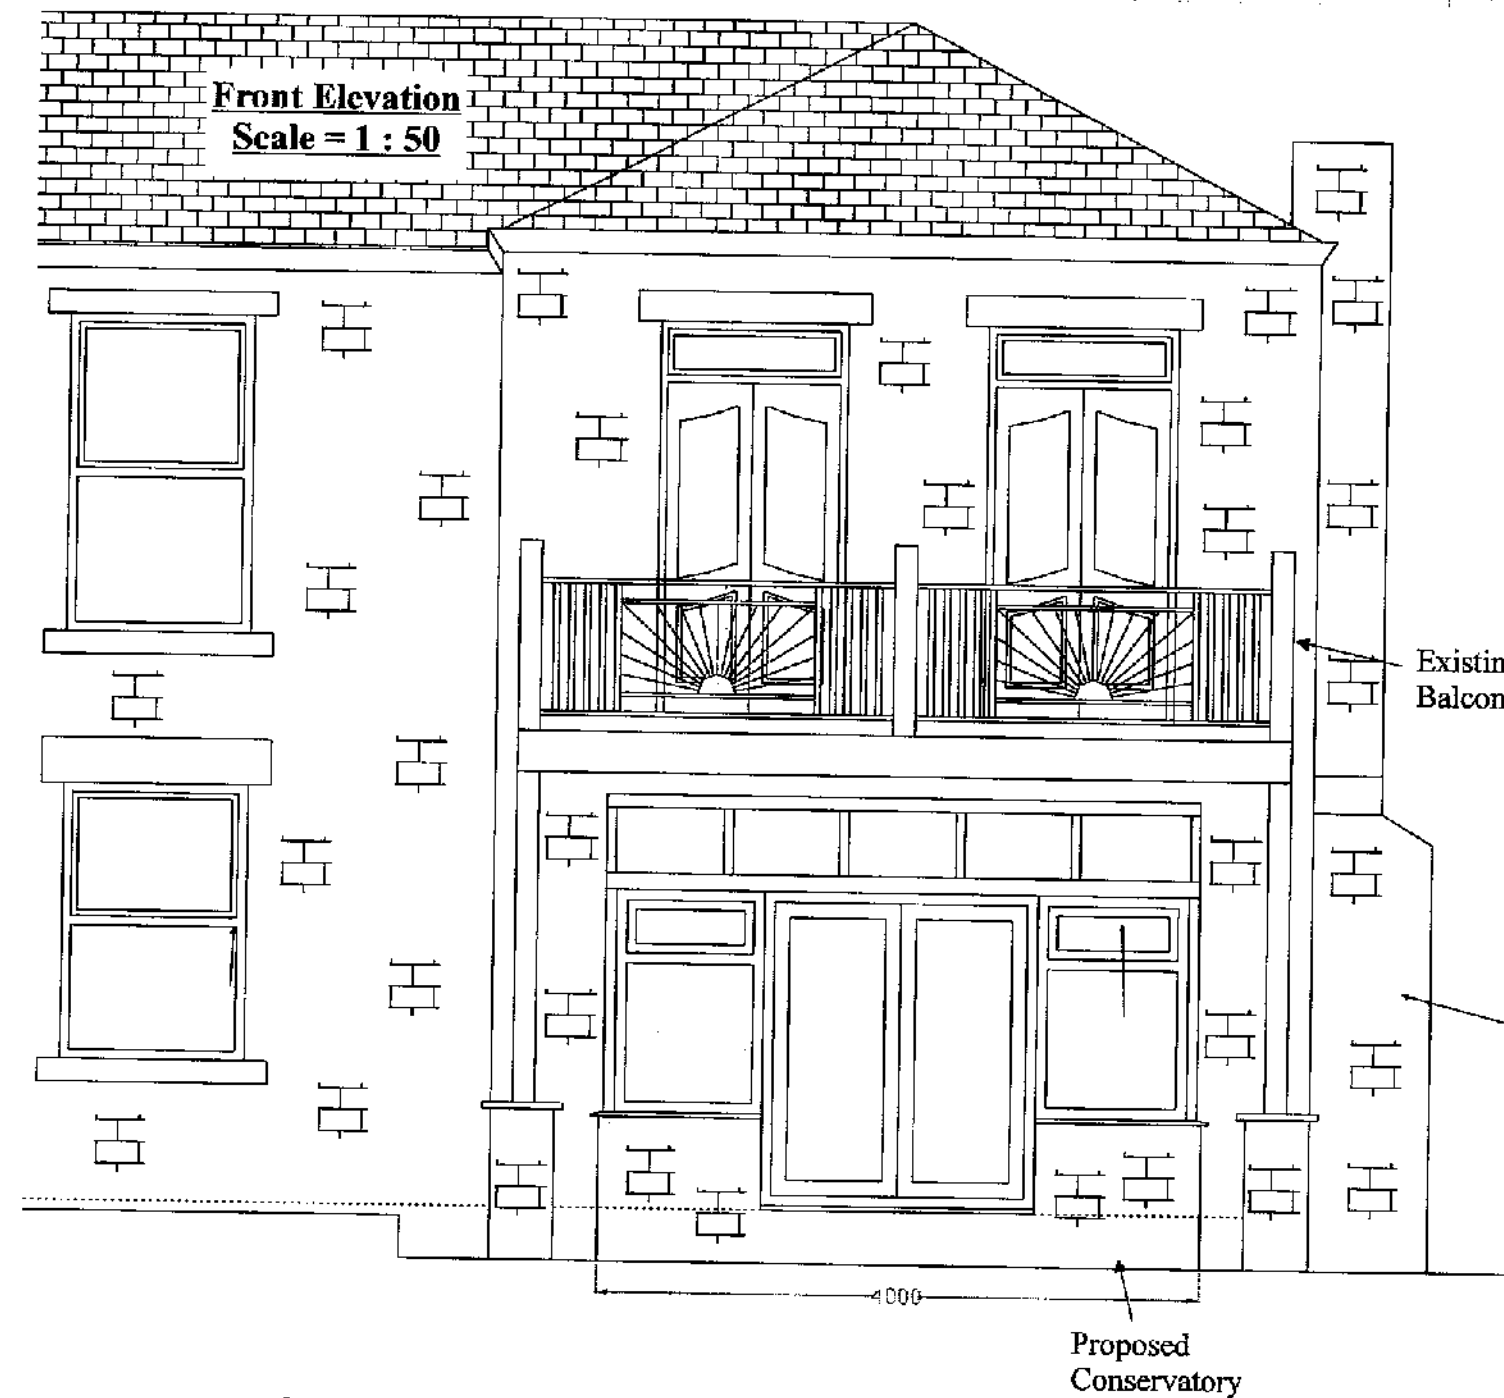


05/62/91654/E1
OFFICE COPY
Plan Elevation
Scale = 1 : 50

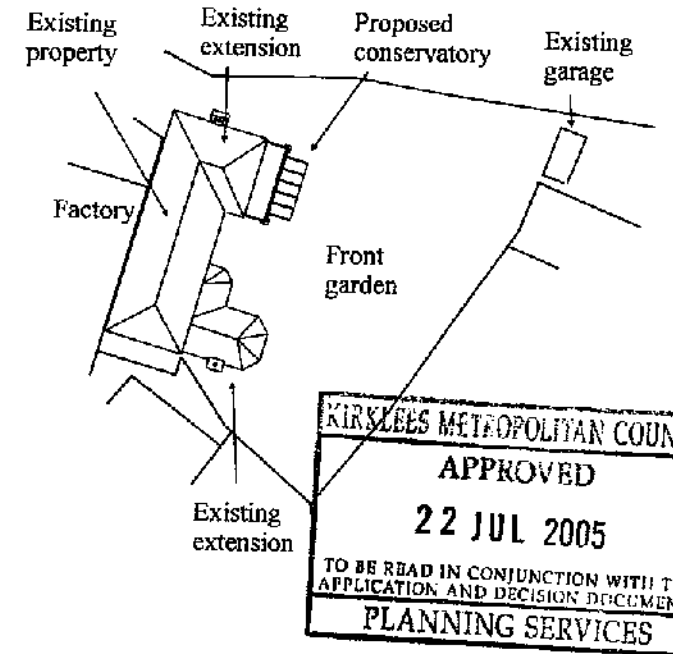

Side Elevation
Scale = 1 : 50

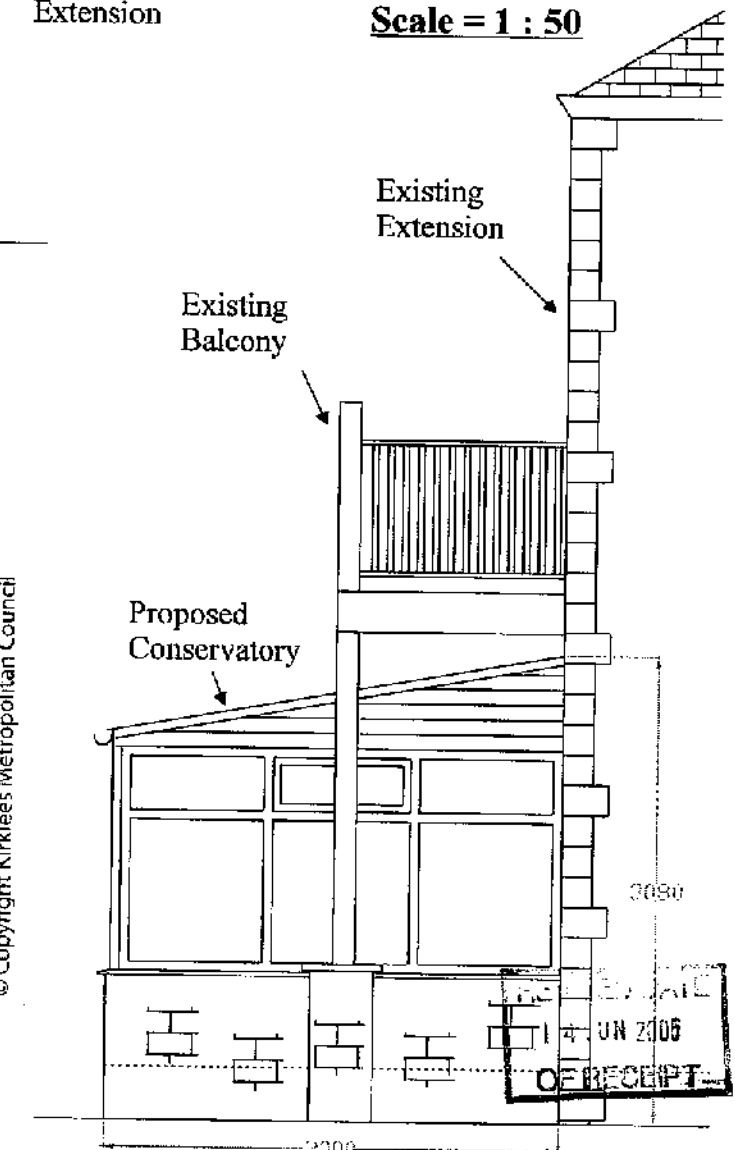


Side Elevation
Scale = 1 : 50

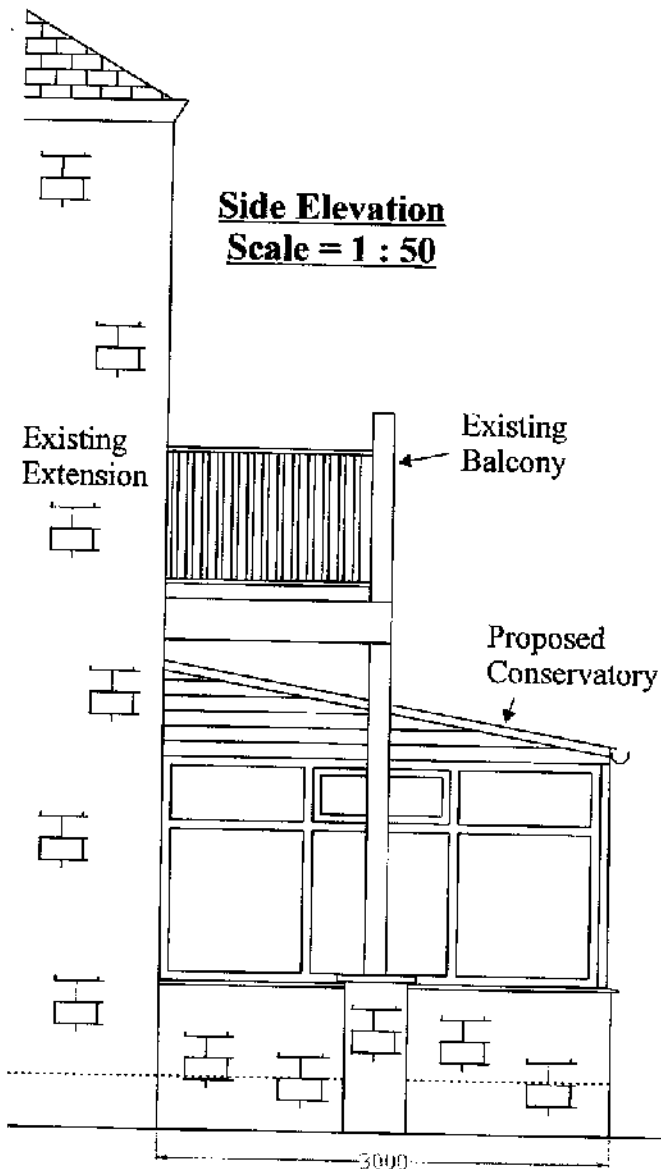

To construct a Mahogany Wood effect PVCu Conservatory to the rear of the property. The roof will be glazed with translucent Polycarbonate. The walls will be constructed from STONE to match the existing extension and the frames will be double-glazed with Clear glass.

Plan Elevation
Scale = 1 : 200

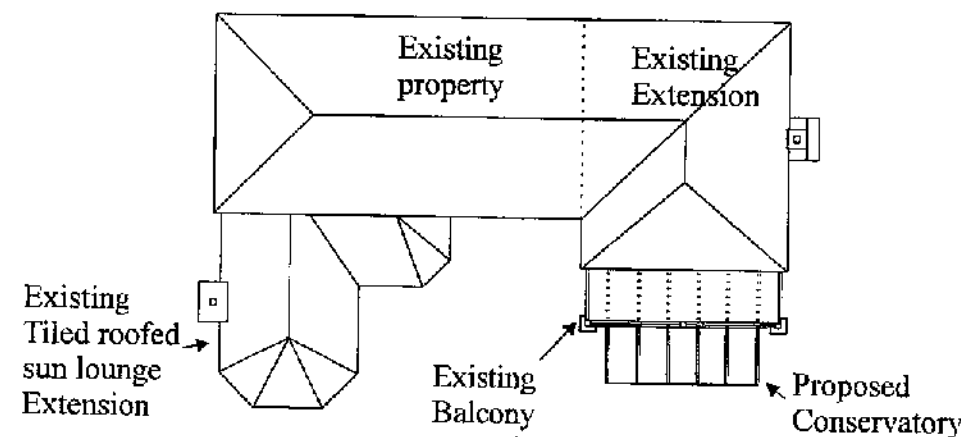

4m
8m
16m
100m

Scale 1:50
Scale 1:100
Scale 1:200
Scale 1:1250

0m 0m 0m 0m

(When to scale of original plan, bar = 8cm)

© Copyright Kirklees Metropolitan Council

RECEIVED
14 JUN 2005
OF RECEIPT