

05/62/91679/W

0m Scale 1:50 4m
0m Scale 1:100 8m
0m Scale 1:200 16m
0m Scale 1:1250 100m




[When to scale of original plan, bar = 8cm]

© Copyright Kirklees Metropolitan Council

KIRKLEES METROPOLITAN COUNCIL
APPROVED
14 JUN 2005
TO BE READ IN CONJUNCTION WITH THE
APPLICATION AND DECISION DOCUMENTS
PLANNING SERVICES

REVISED DATE
17 MAY 2005
OF RECEIPT

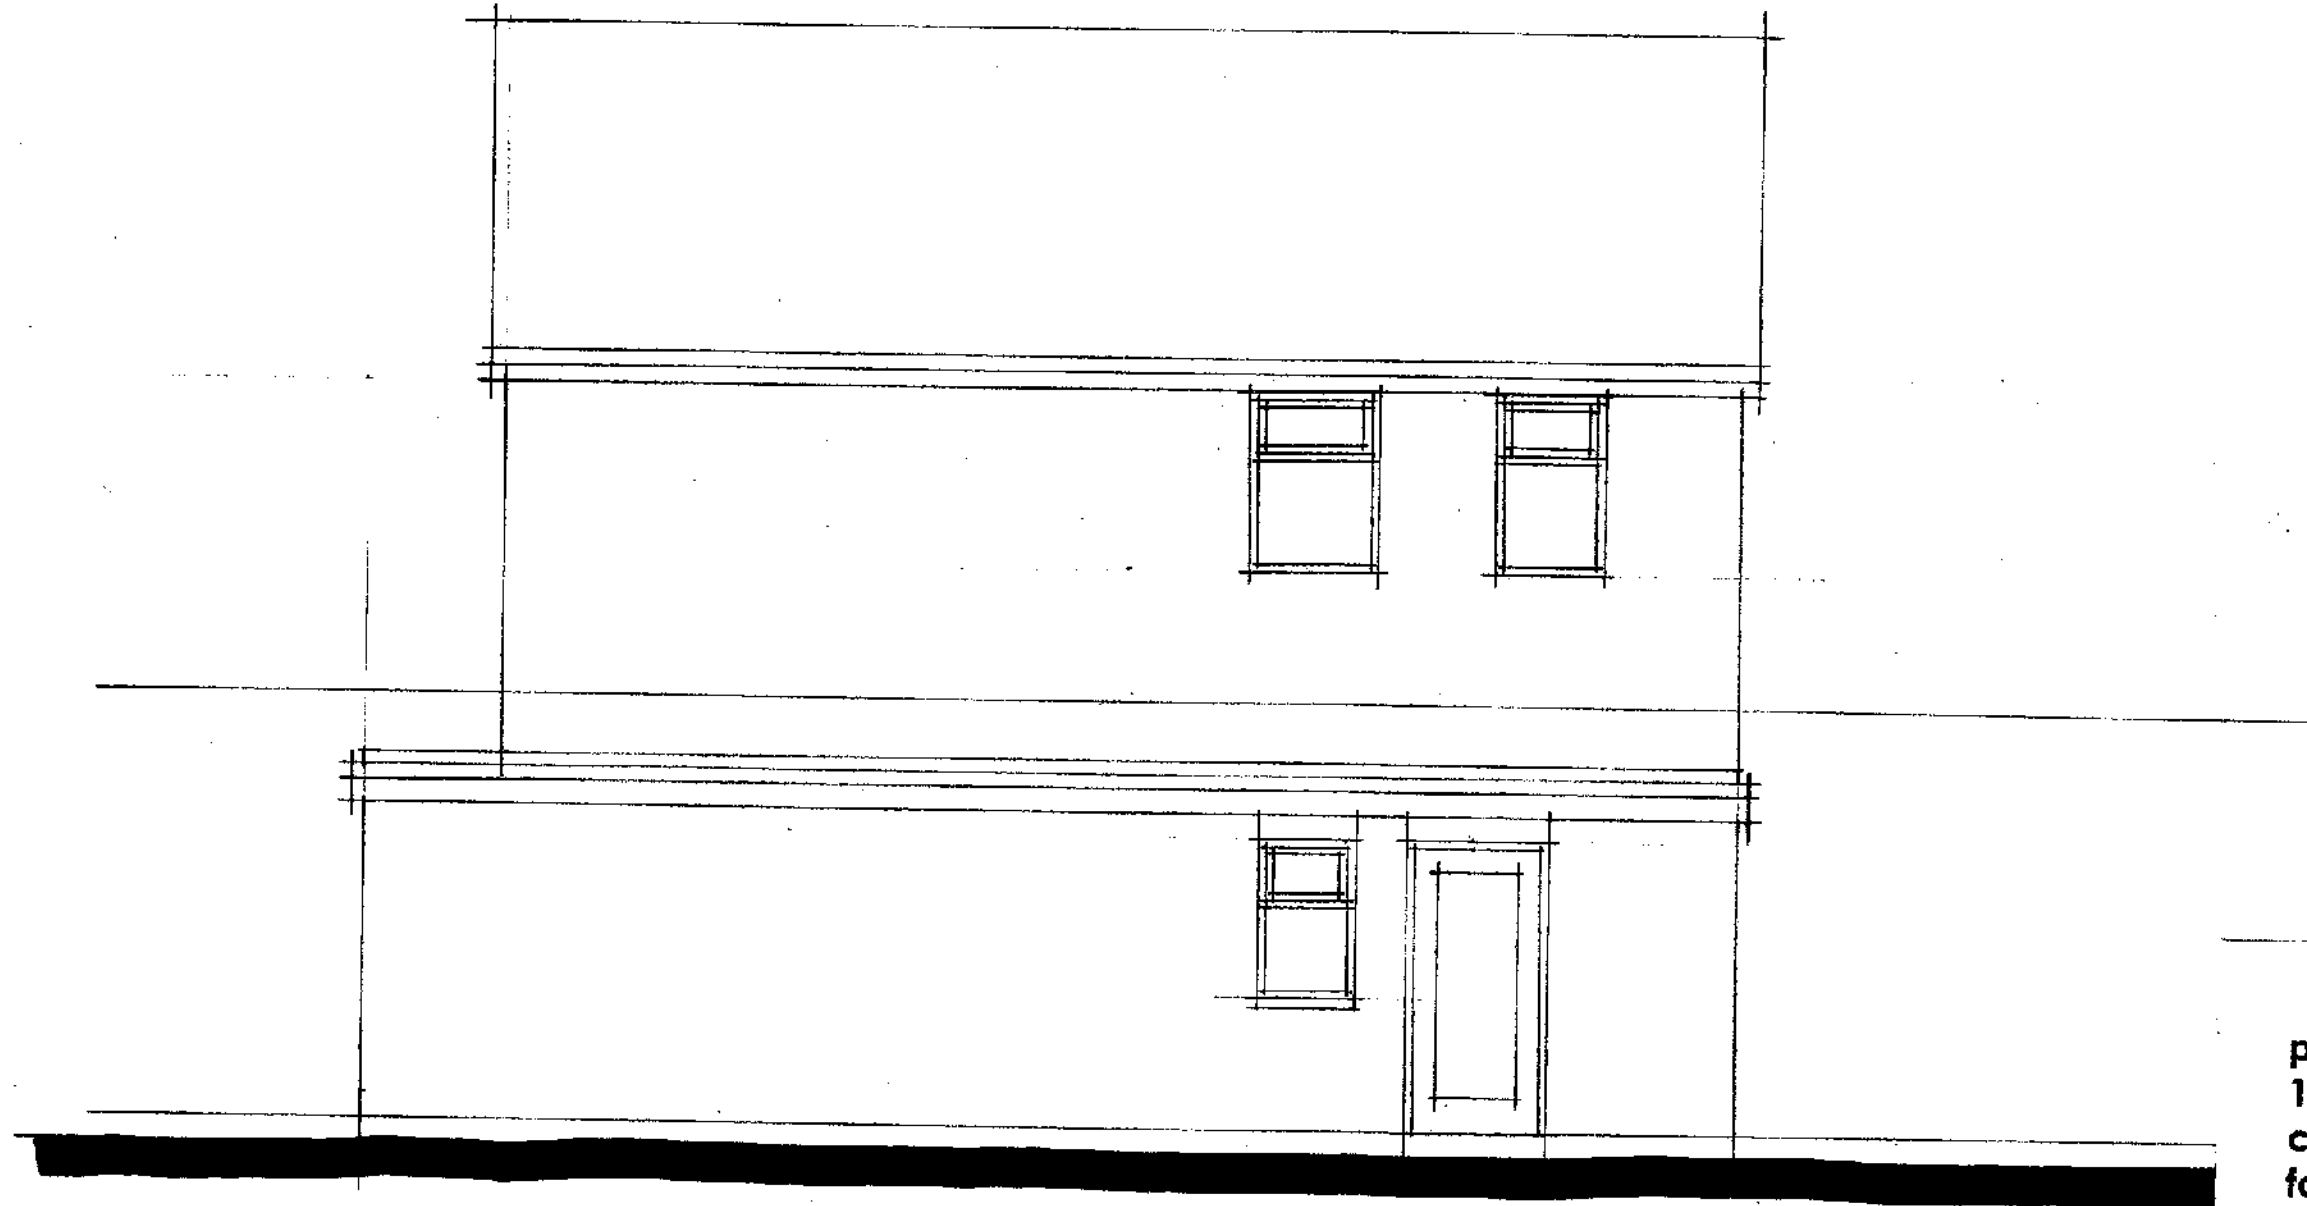

proposed first floor extension
14 ladybower avenue
cowersley, huddersfield
for mr b macilwick
KIRKLEES METROPOLITAN COUNCIL
21 APR 2005
RECEIVED

existing side elevation

scale 1:50

healey
associates