


0m	Scale 1:50	4m
0m	Scale 1:100	8m
0m	Scale 1:200	16m
0m	Scale 1:1250	100m



[When to scale of original plan, bar = 8cm]

© Copyright Kirklees Metropolitan Council

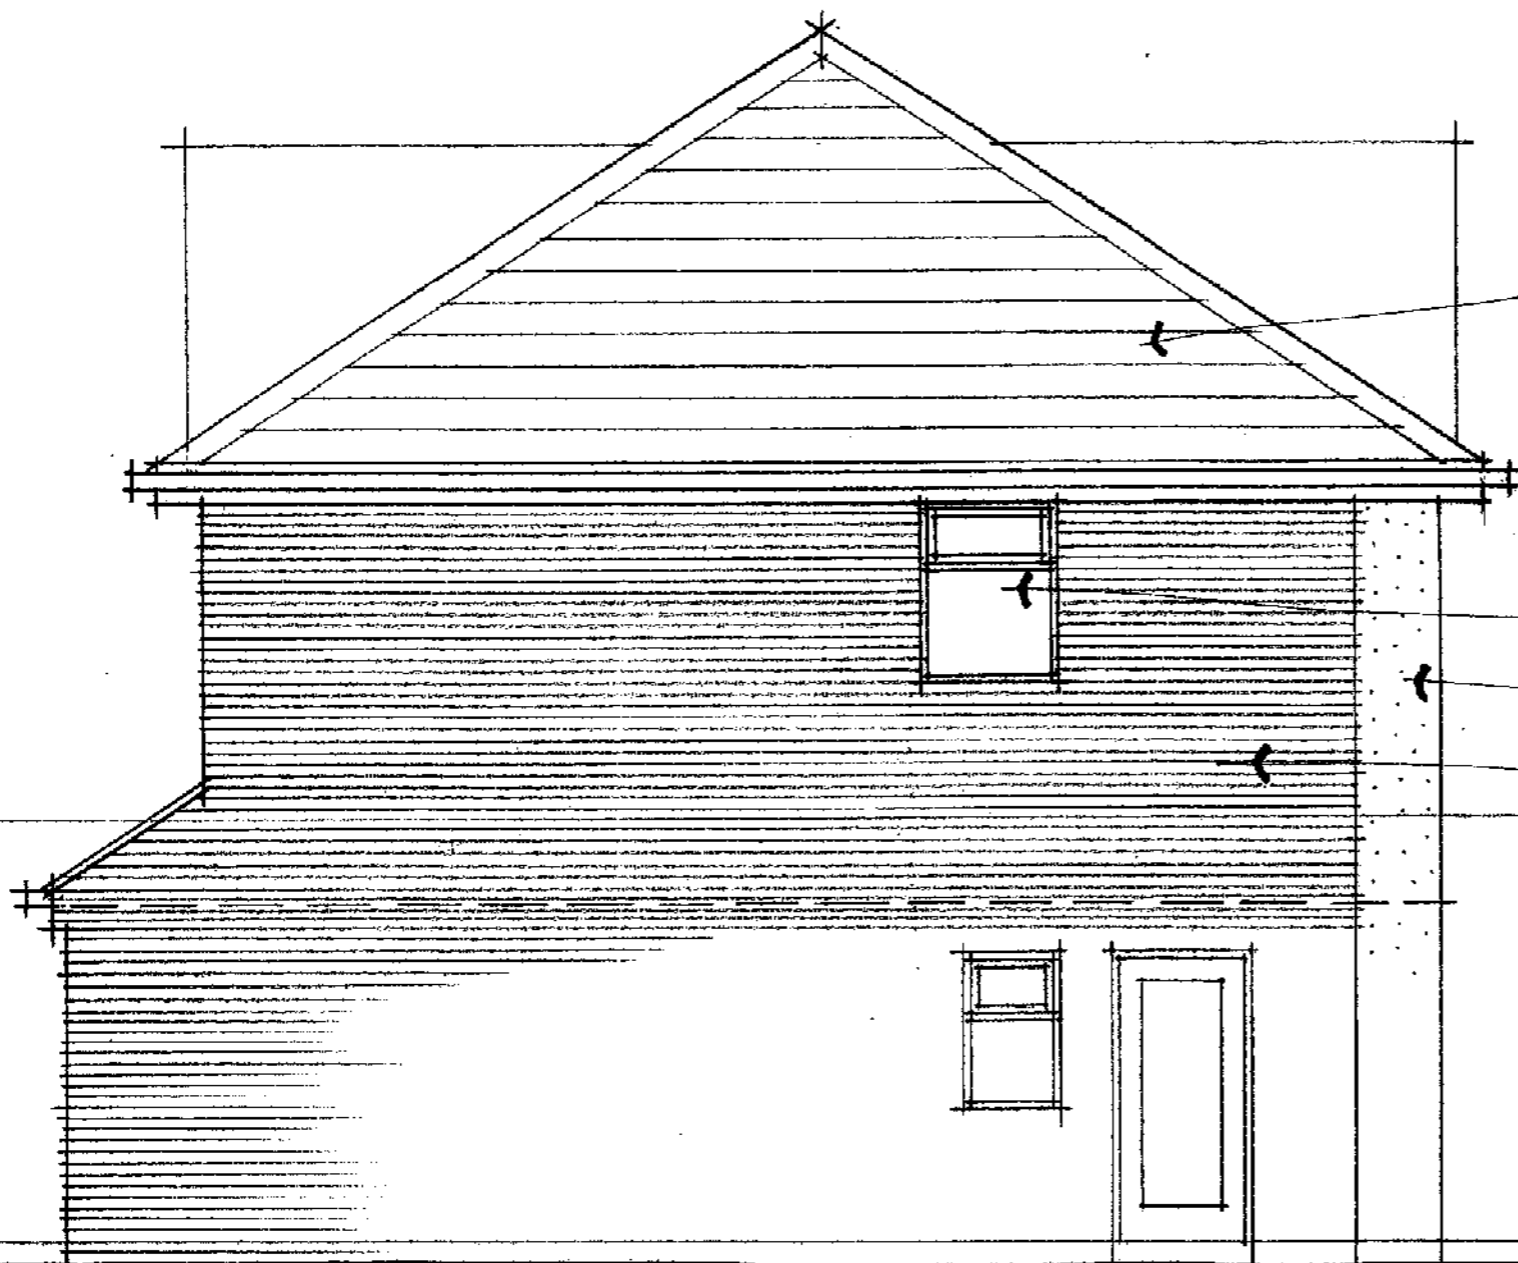

NEW HIPPED ROOF CONSTRUCTION WITH CONCRETE ROOF TILE TO MATCH EXISTING ROOF

UPVC RAINWATER GOODS

UPVC WINDOWS

RENDER WALL FINISH

FACING BRICKWORK TO MATCH

KIRKLEES METROPOLITAN COUNCIL  
 APPROVED  
 14 JUN 2005  
 TO BE READ IN CONJUNCTION WITH THE APPLICATION AND DECISION DOCUMENTS  
 PLANNING SERVICES

REVISED DATE  
 17 MAY 2005  
 OF RECEIVING

KIRKLEES METROPOLITAN COUNCIL  
 21 APR 2005  
 RECEIVED

proposed first floor extension  
 14 ladybower avenue  
 cowersley, huddersfield  
 for mr b macilwick

proposed side elevation

scale 1:50

**healey**  
**associates**