

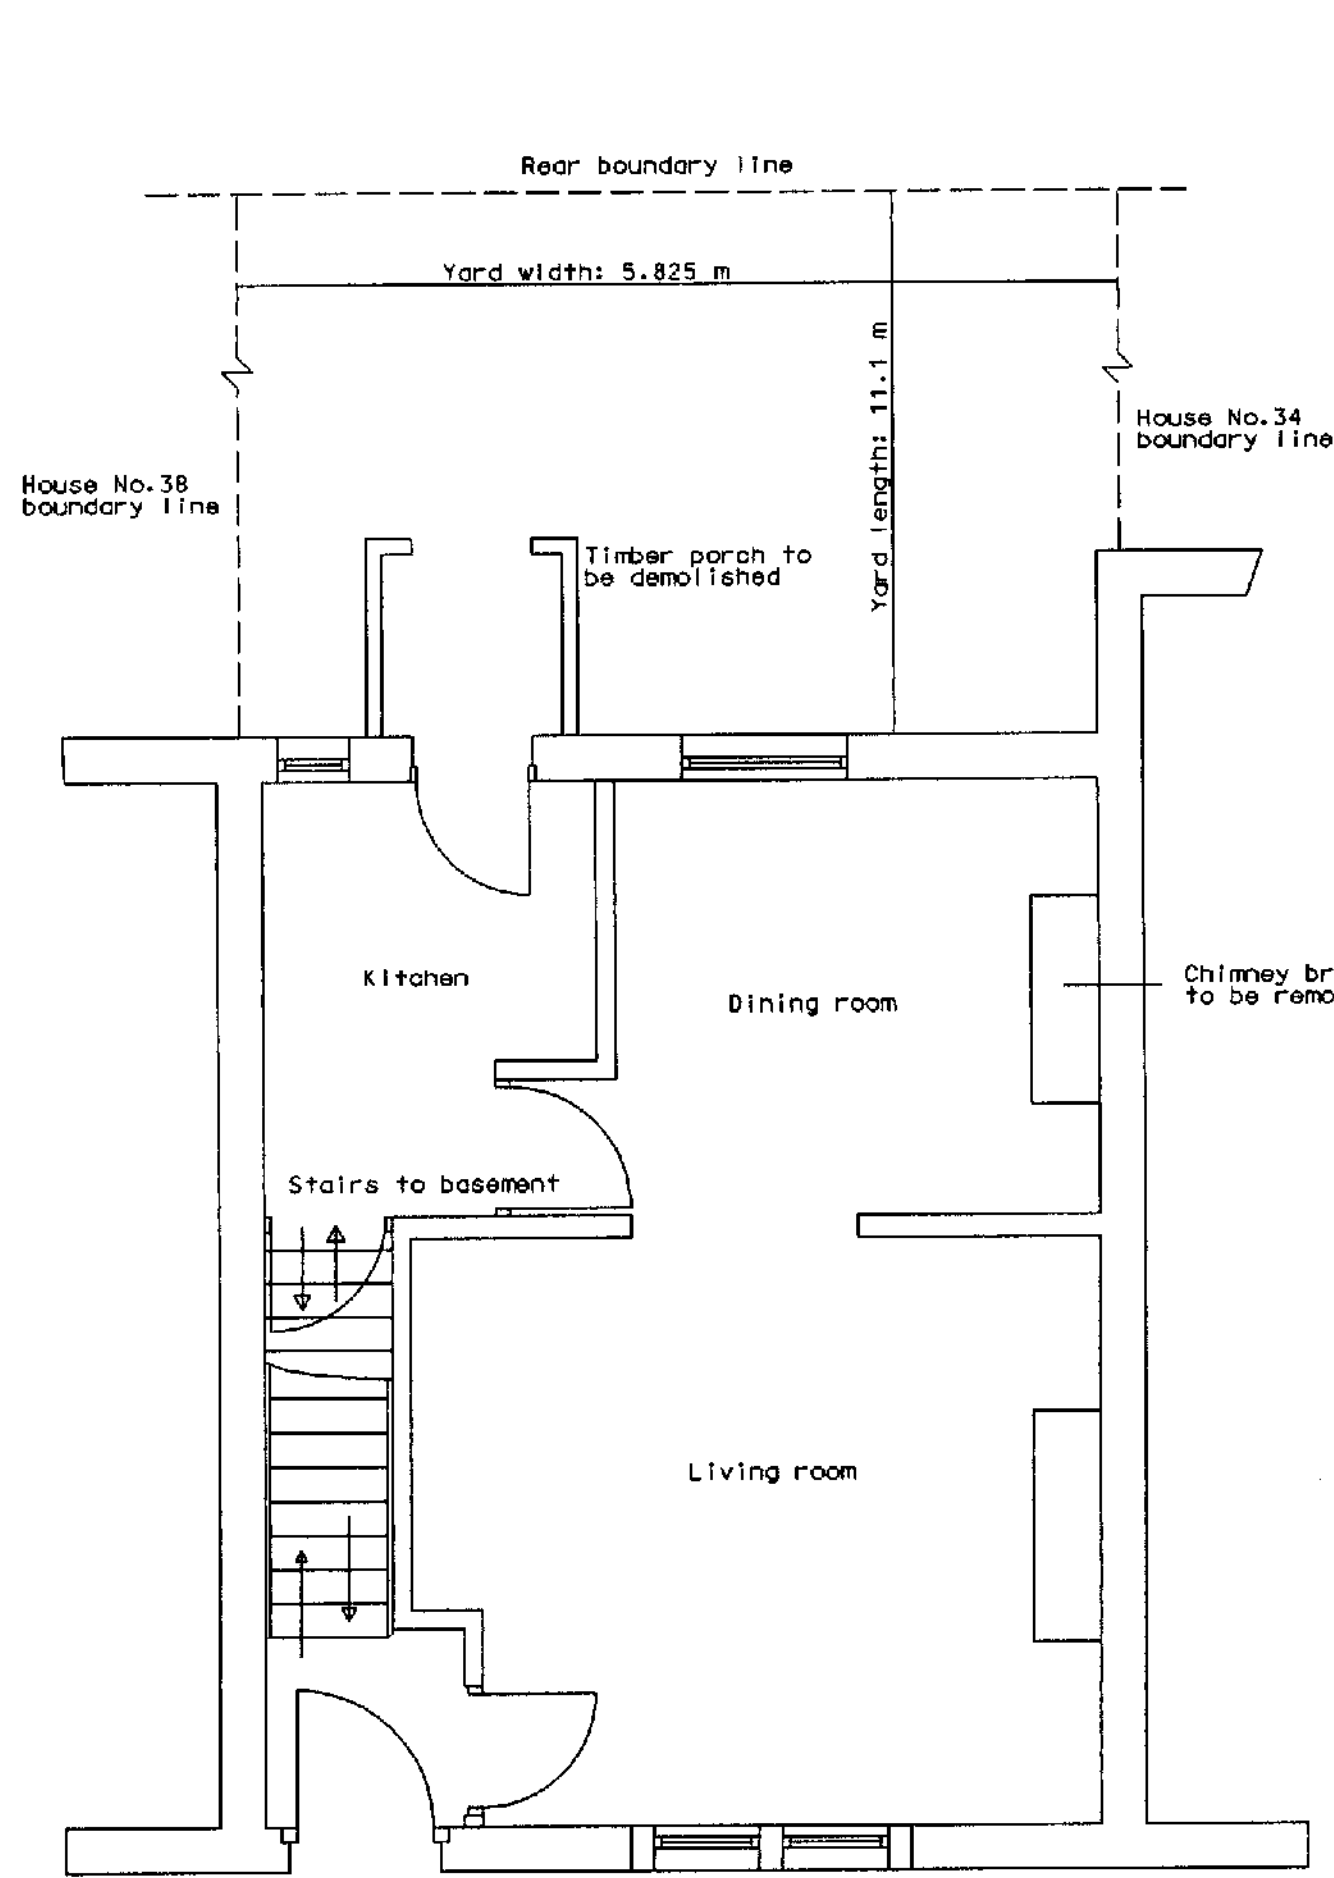



KIRKLEES METROPOLITAN COUNCIL
APPROVED
- 5 JUL 2005
TO BE READ IN CONJUNCTION WITH THE
APPLICATION AND DECISION DOCUMENTS
PLANNING SERVICES

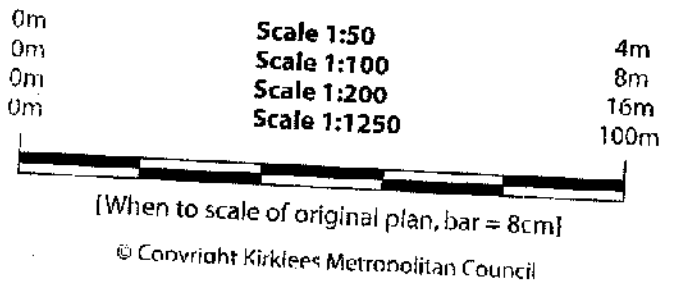



EXISTING GROUND PLAN
(Scale: 1:50)

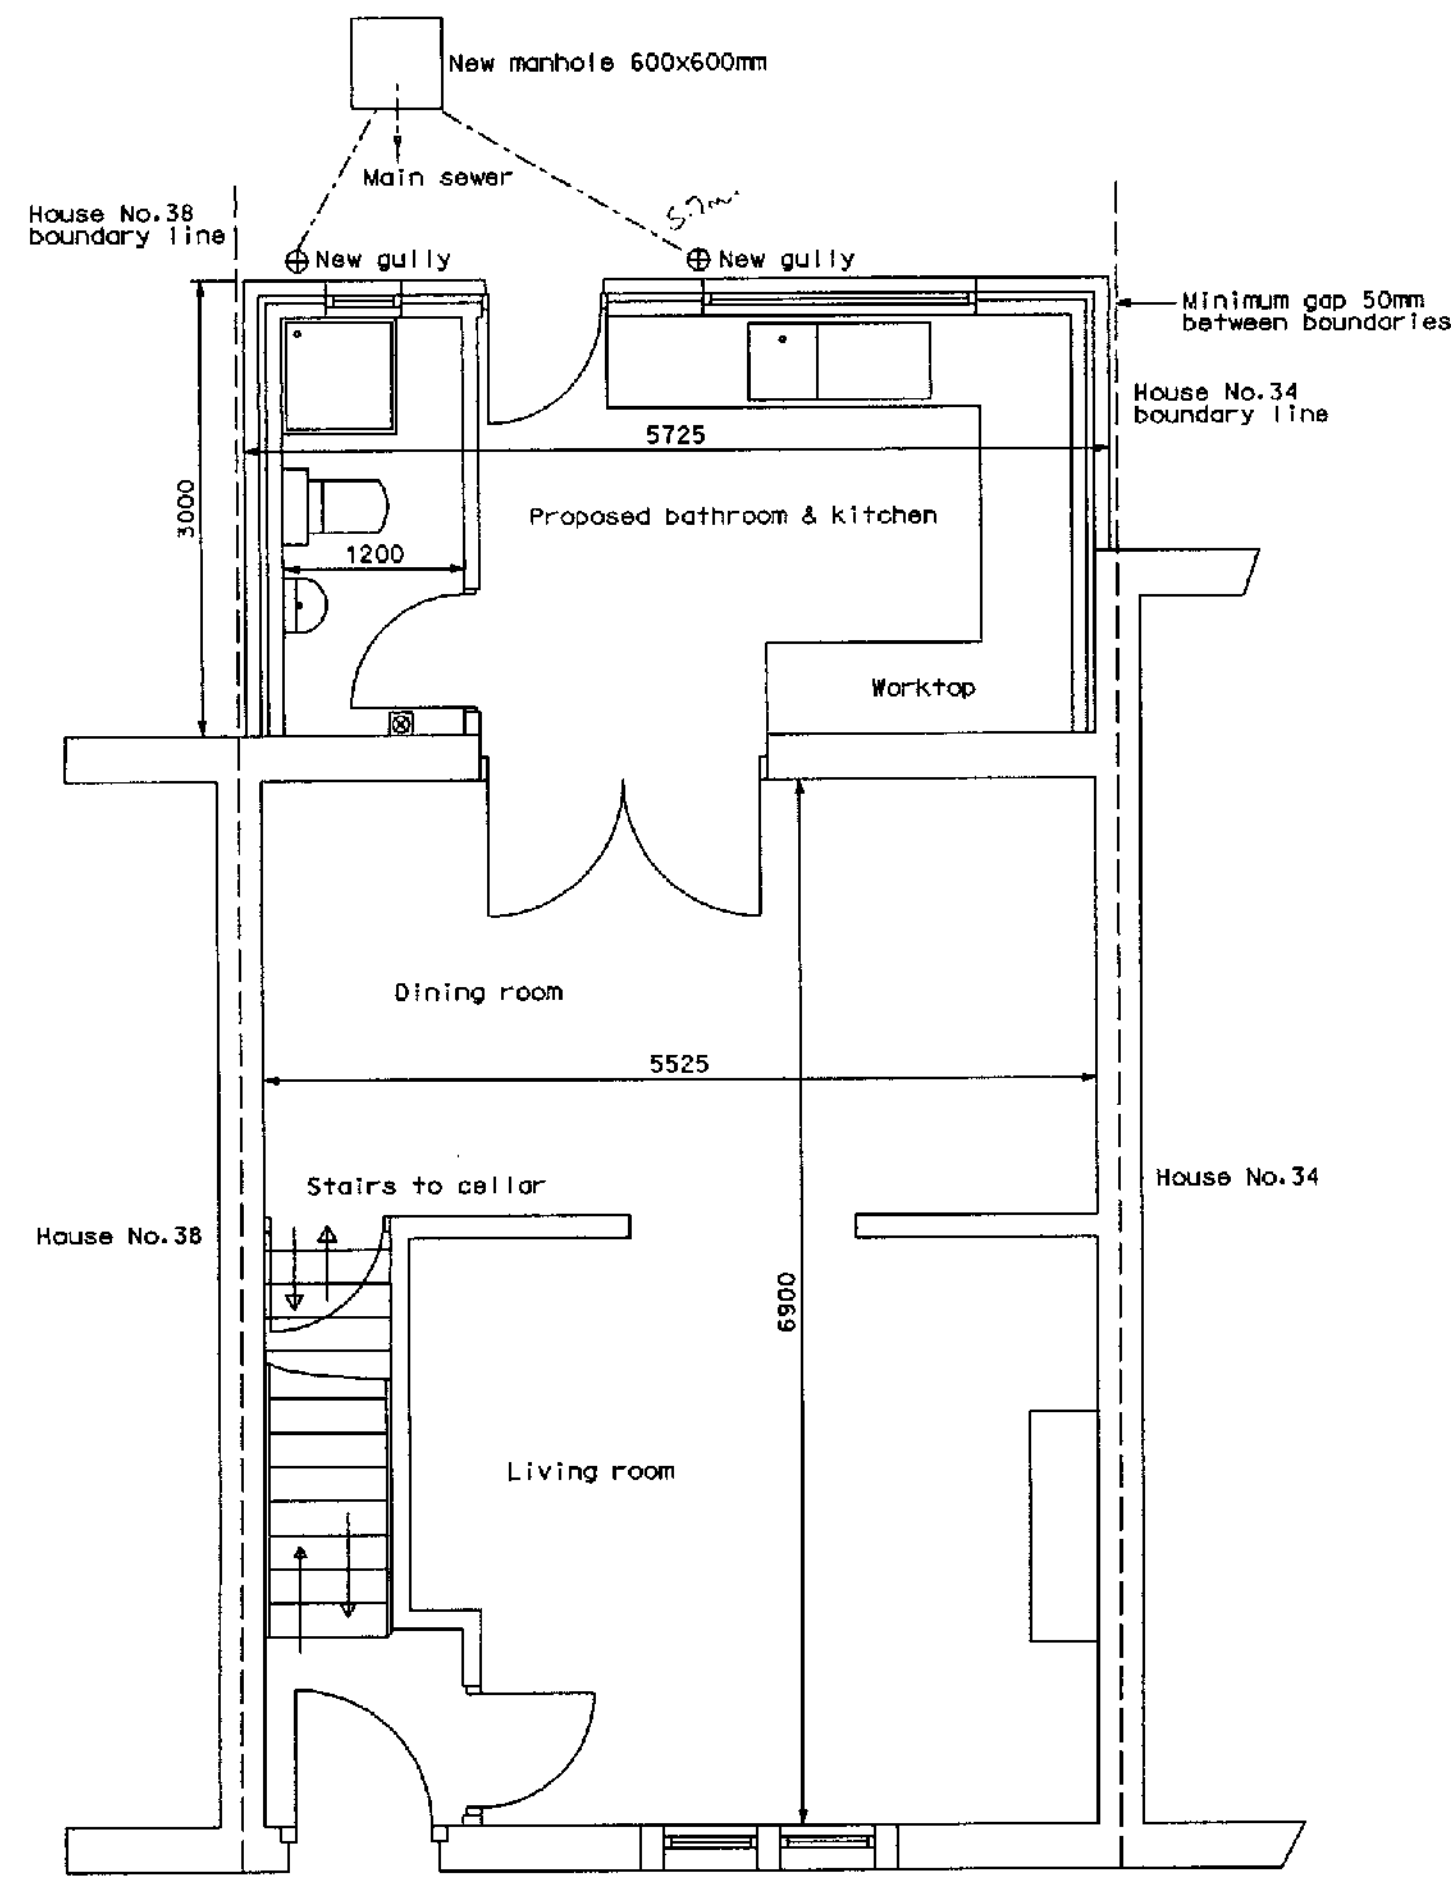

PROPOSED GROUND PLAN
(Scale: 1:50)

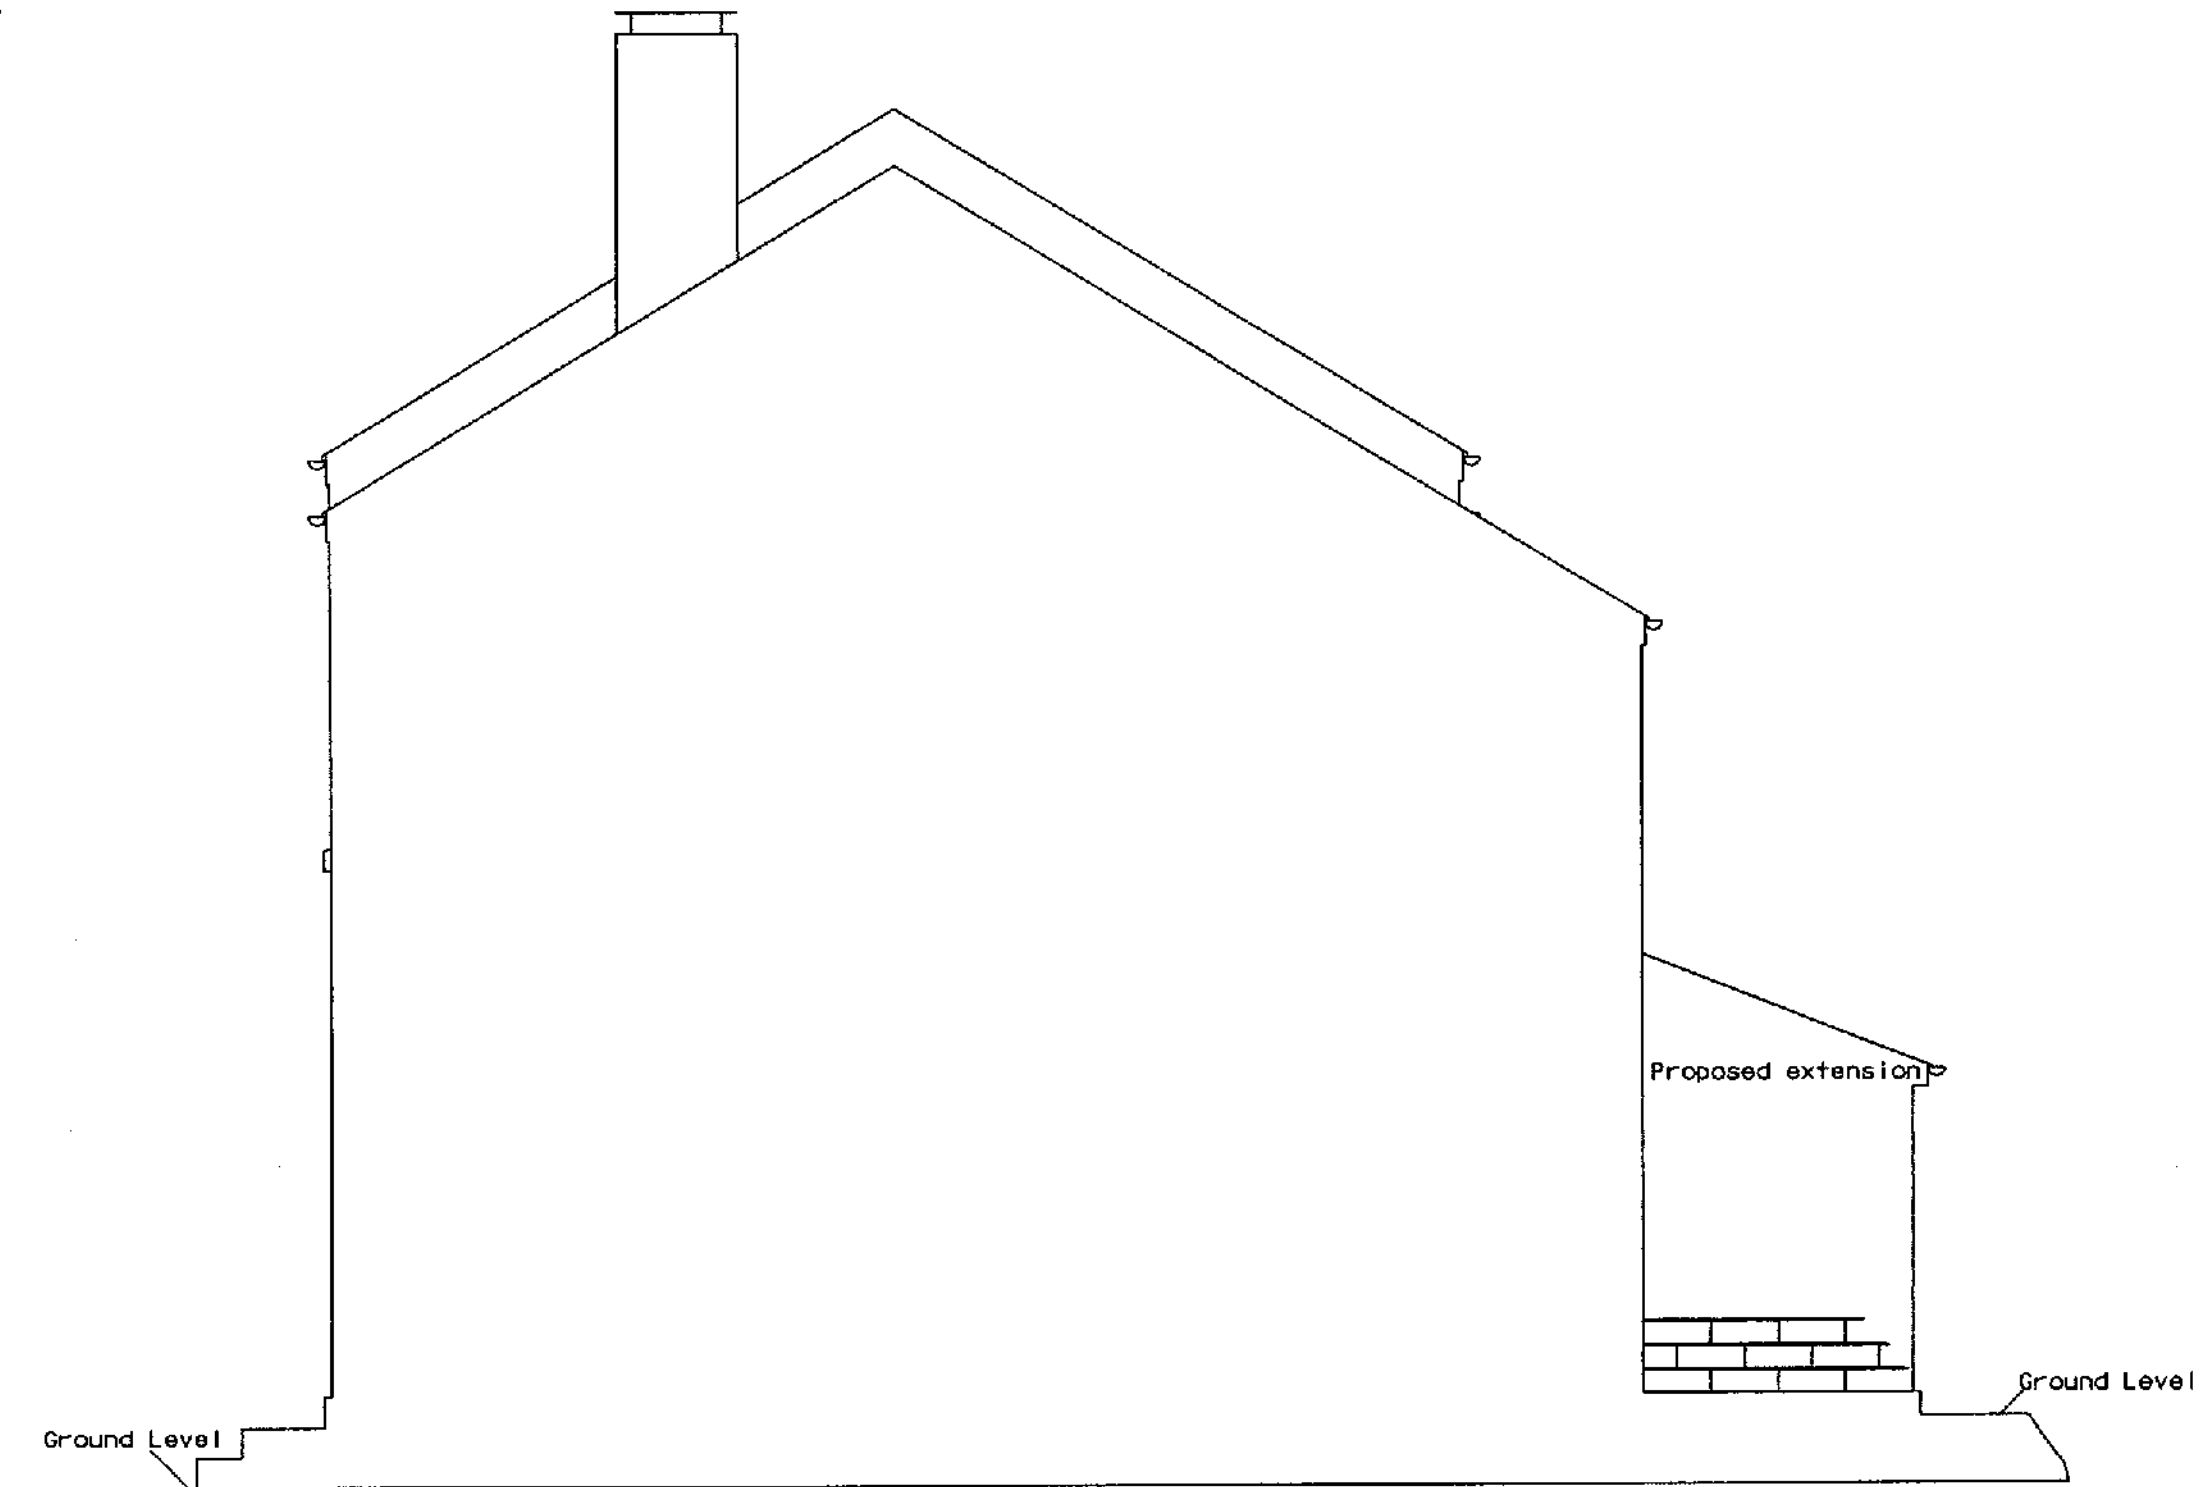


SIDE VIEW FROM HOUSE NO.34
(Scale: 1:50)

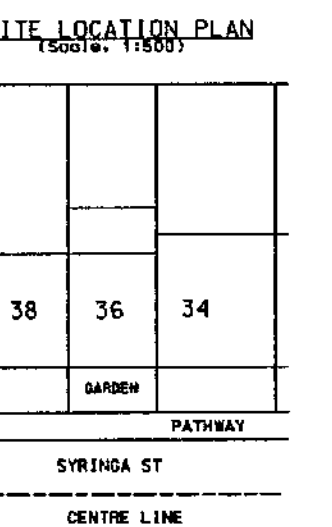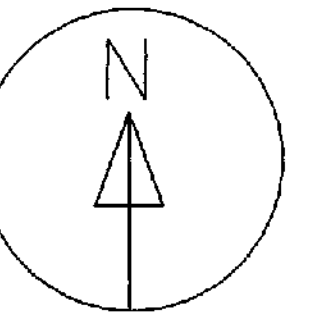


PROPOSED GROUND FLOOR KITCHEN & BATHROOM EXTENSION
AT 36 SYRINGA ST. MARSH, HUDDERSFIELD. HD1 4PD
FOR MRS. N. AHMED.
SCALE: SEE EACH VIEW ALL DIMENSIONS IN MM
DATE: 21-04-05 PC/001/04/05
AKSA DESIGN ENGINEERING, 63 CHESHAM CRES. BURY
LANCS. BL9 6BX (M. AKRAM)

RECEIVED DATE
13 MAY 2005
OF RECEIPT


KIRKLEES METROPOLITAN COUNCIL
- 6 MAY 2005
RECEIVED

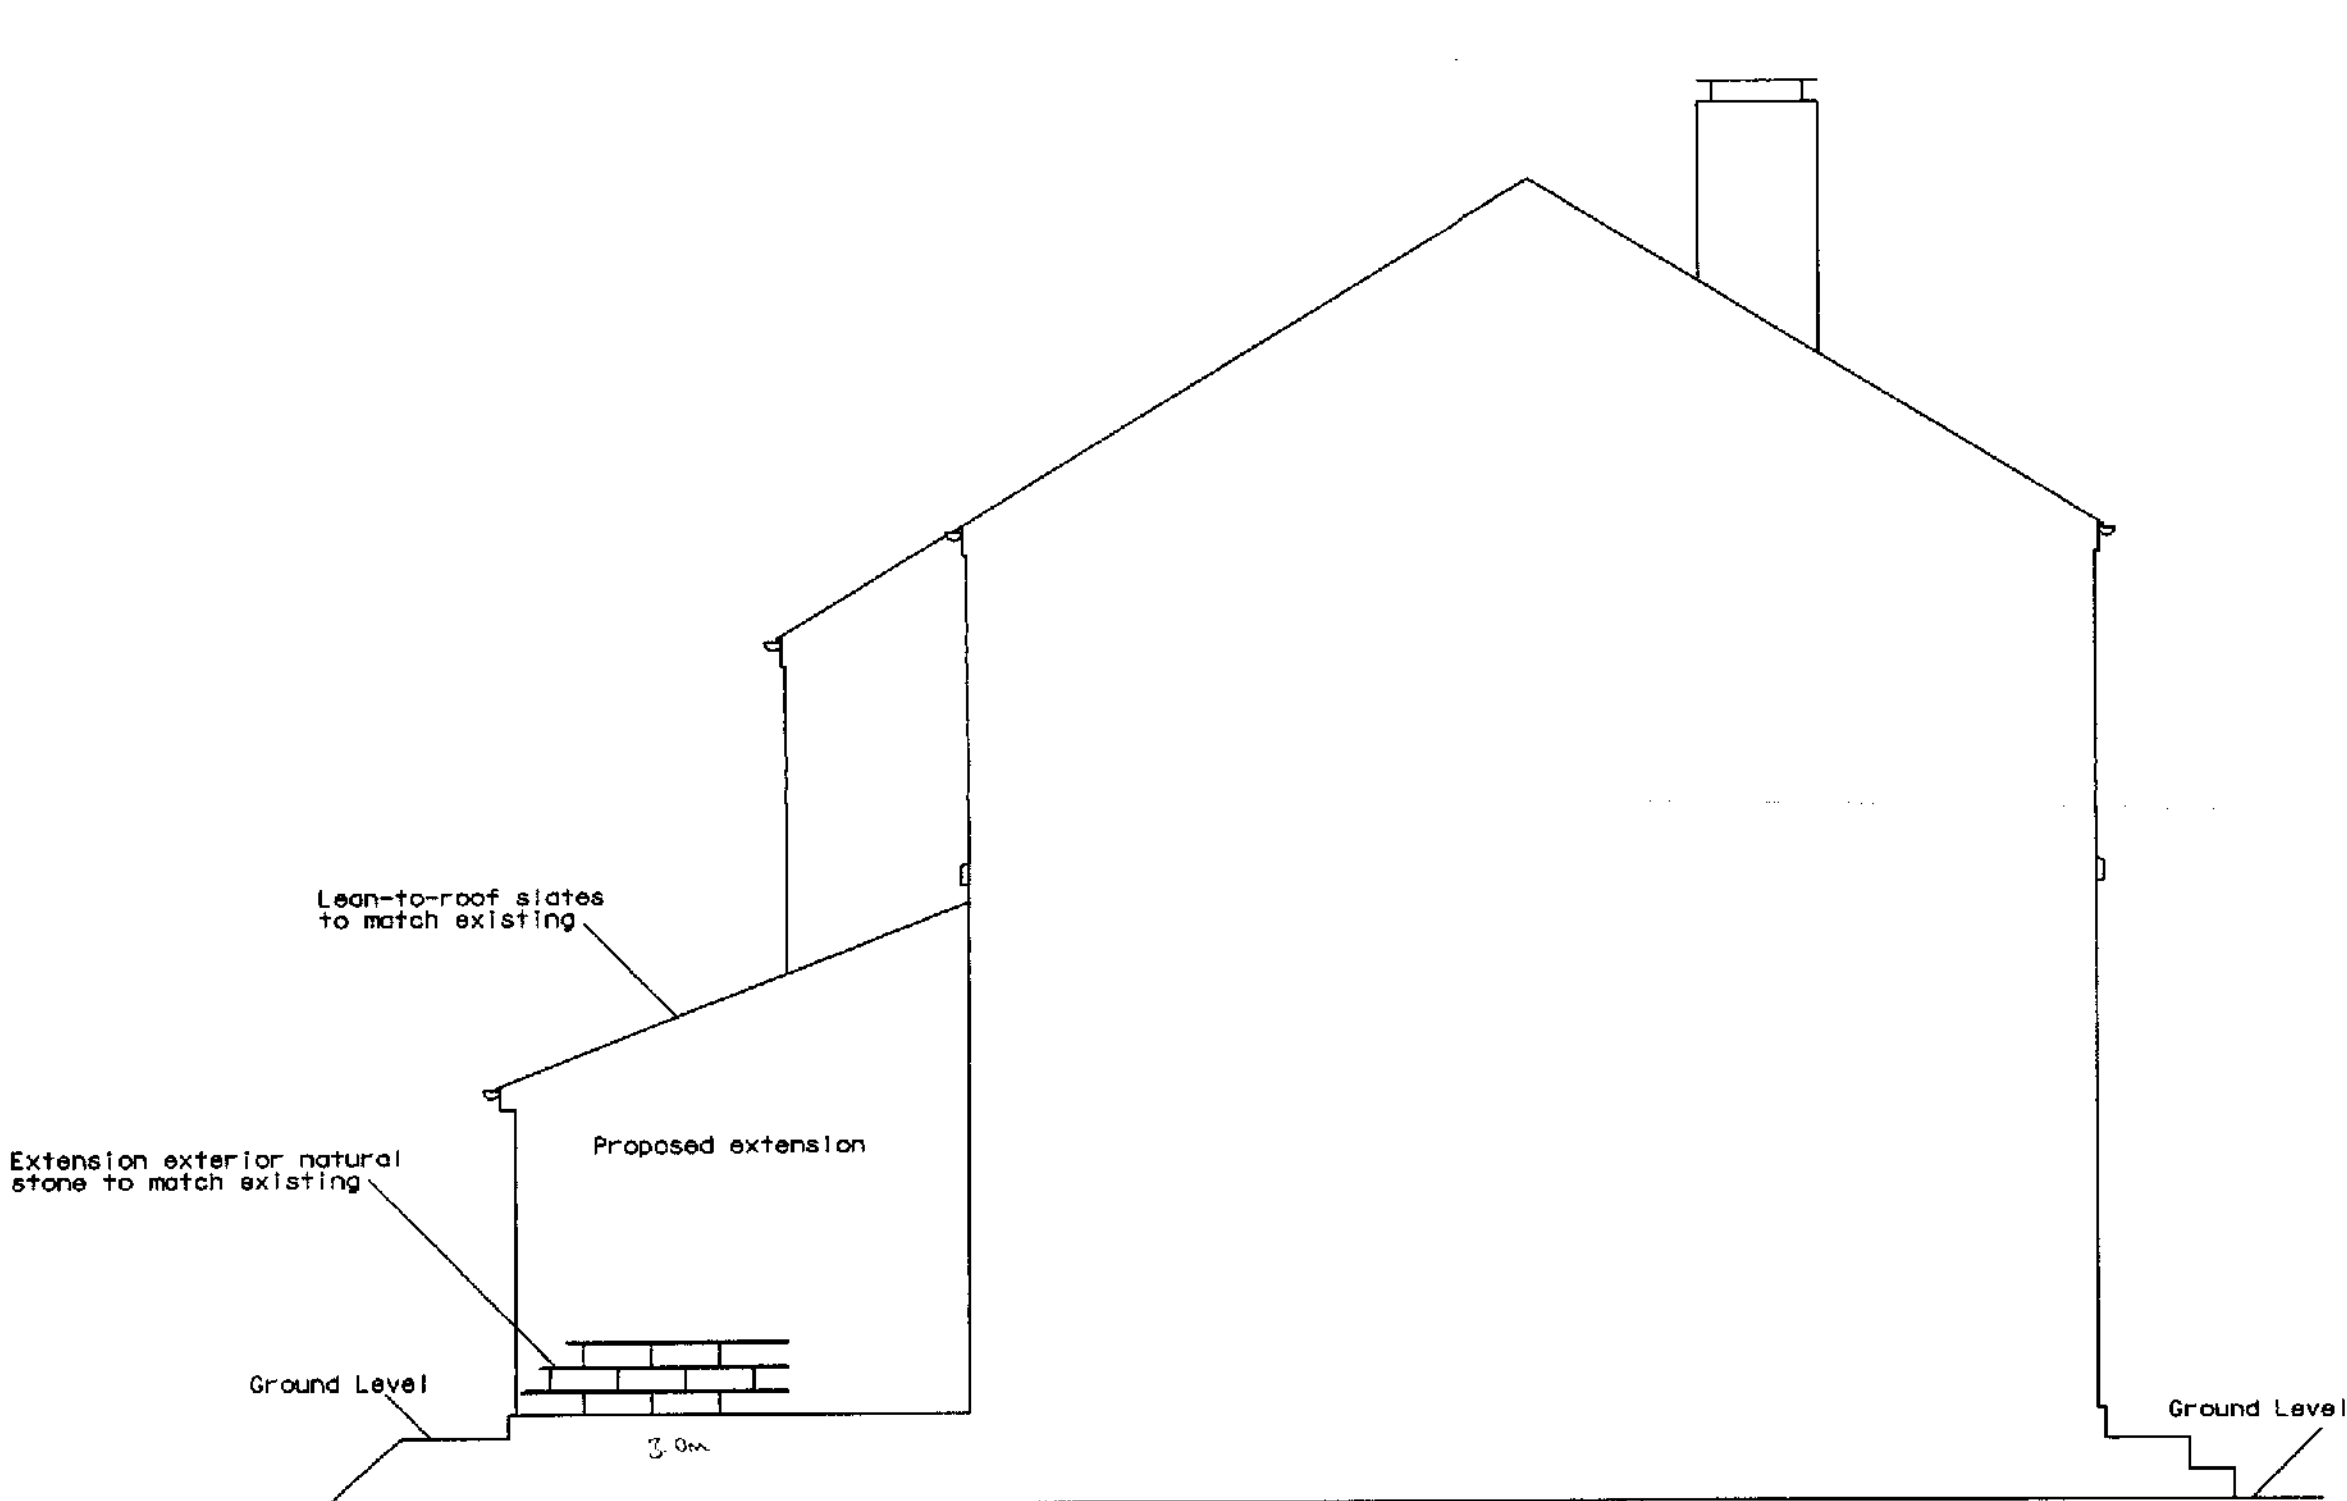

SIDE ELEVATION FROM HOUSE NO.38
(Scale: 1:50)

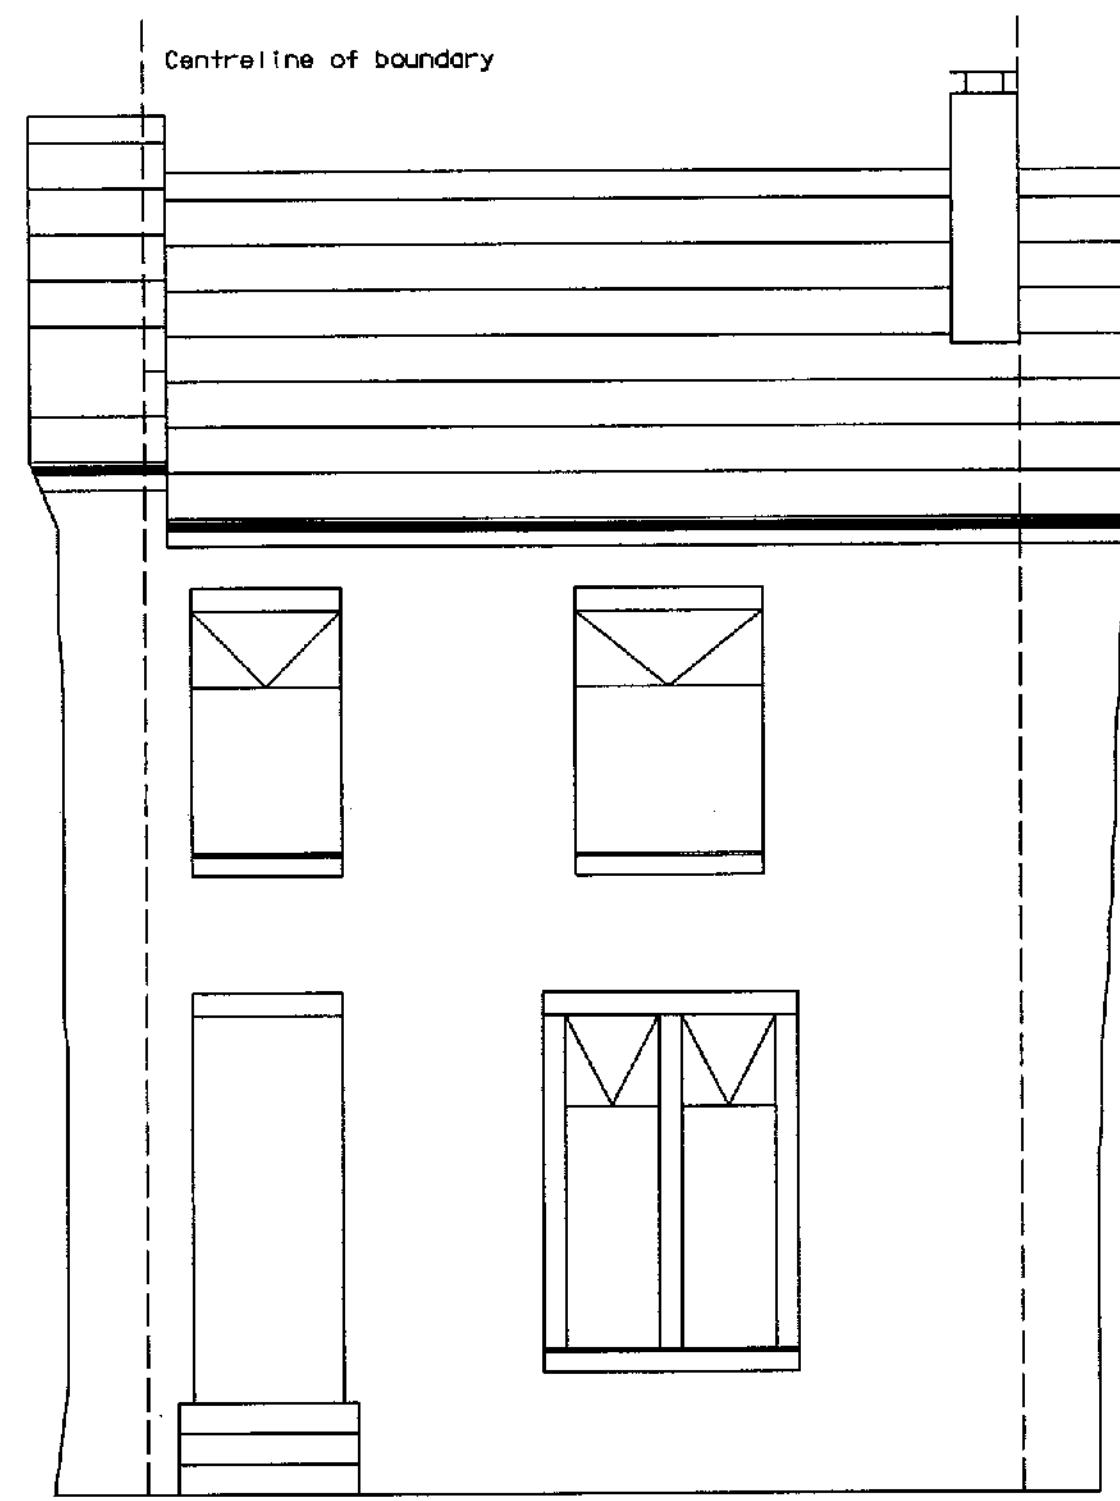

FRONT VIEW
(Scale: 1:50)

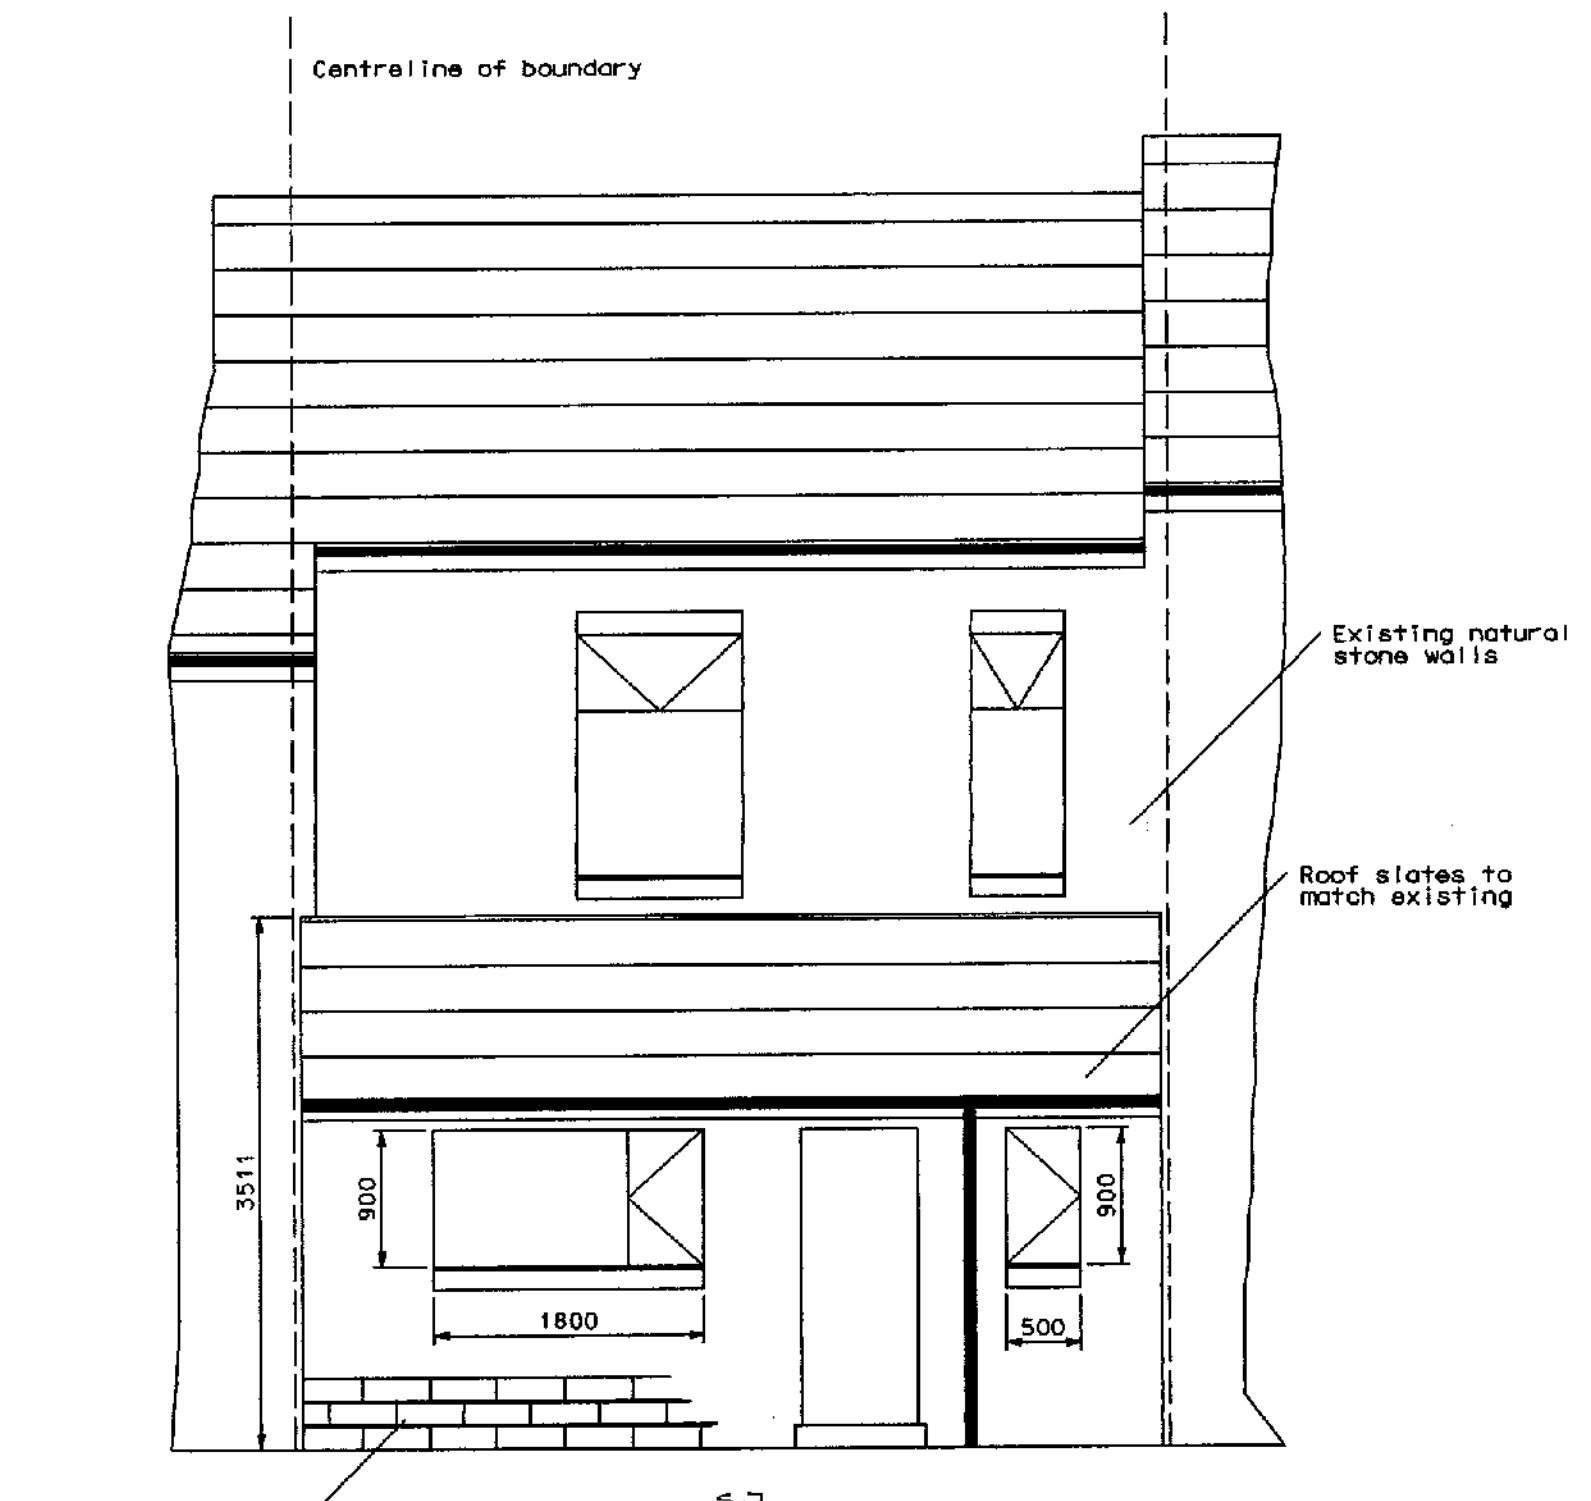

REAR VIEW
(Scale: 1:50)