



SE ELEVATION 1:100

NW ELEVATION 1:100

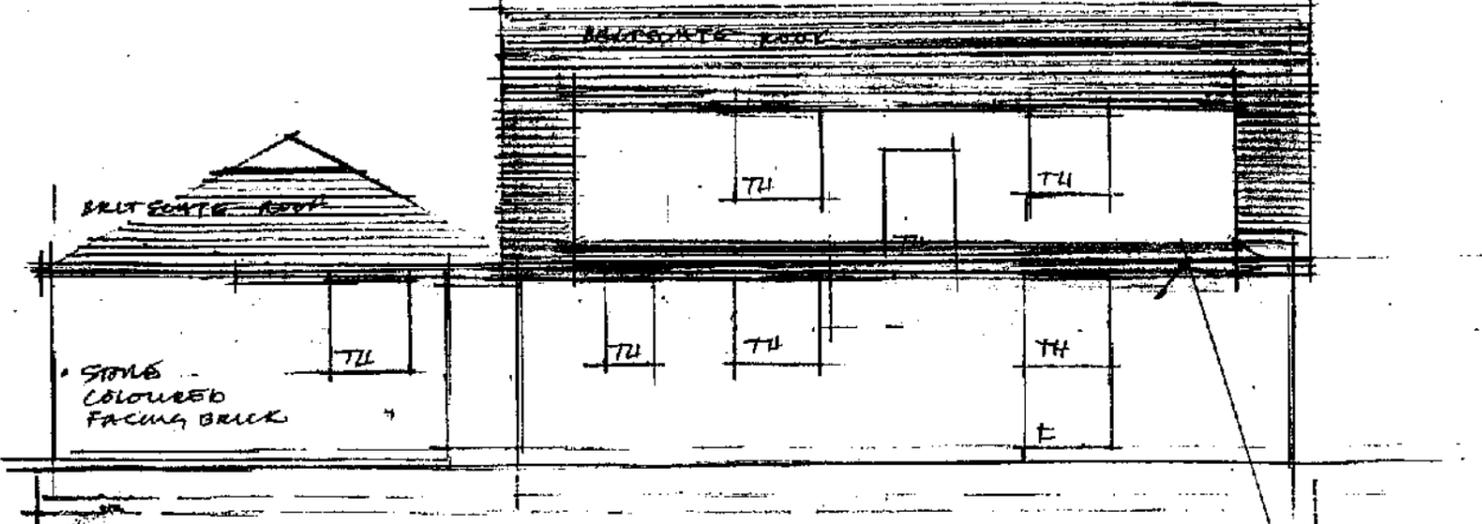


NE ELEVATION 1:100

ME ELEVATION 1:100

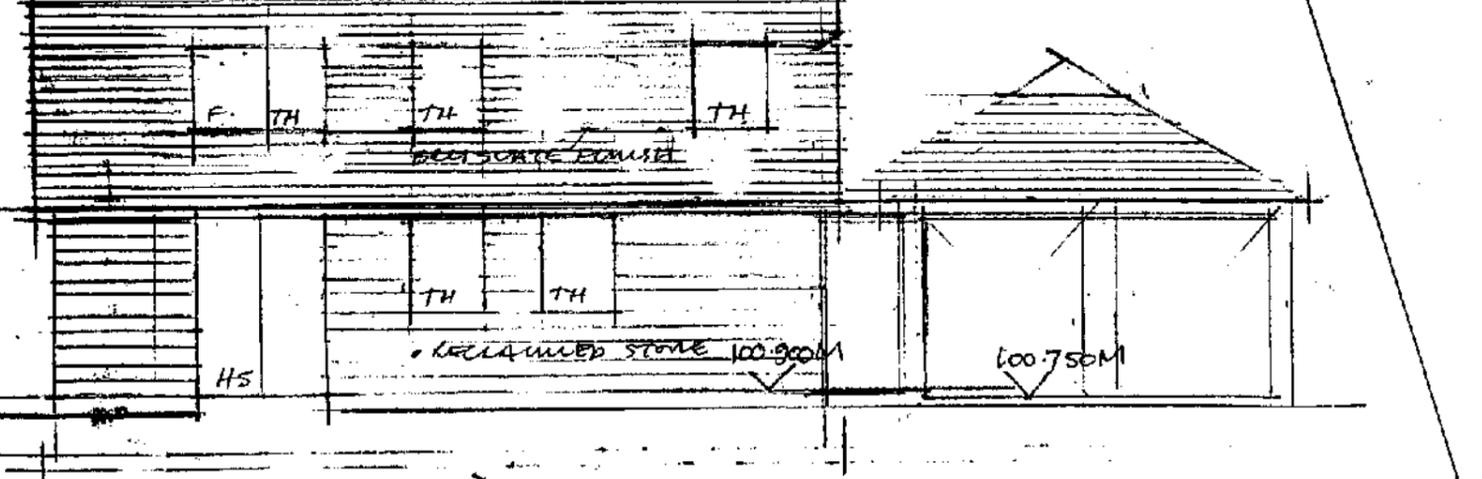

SW ELEV 1:100

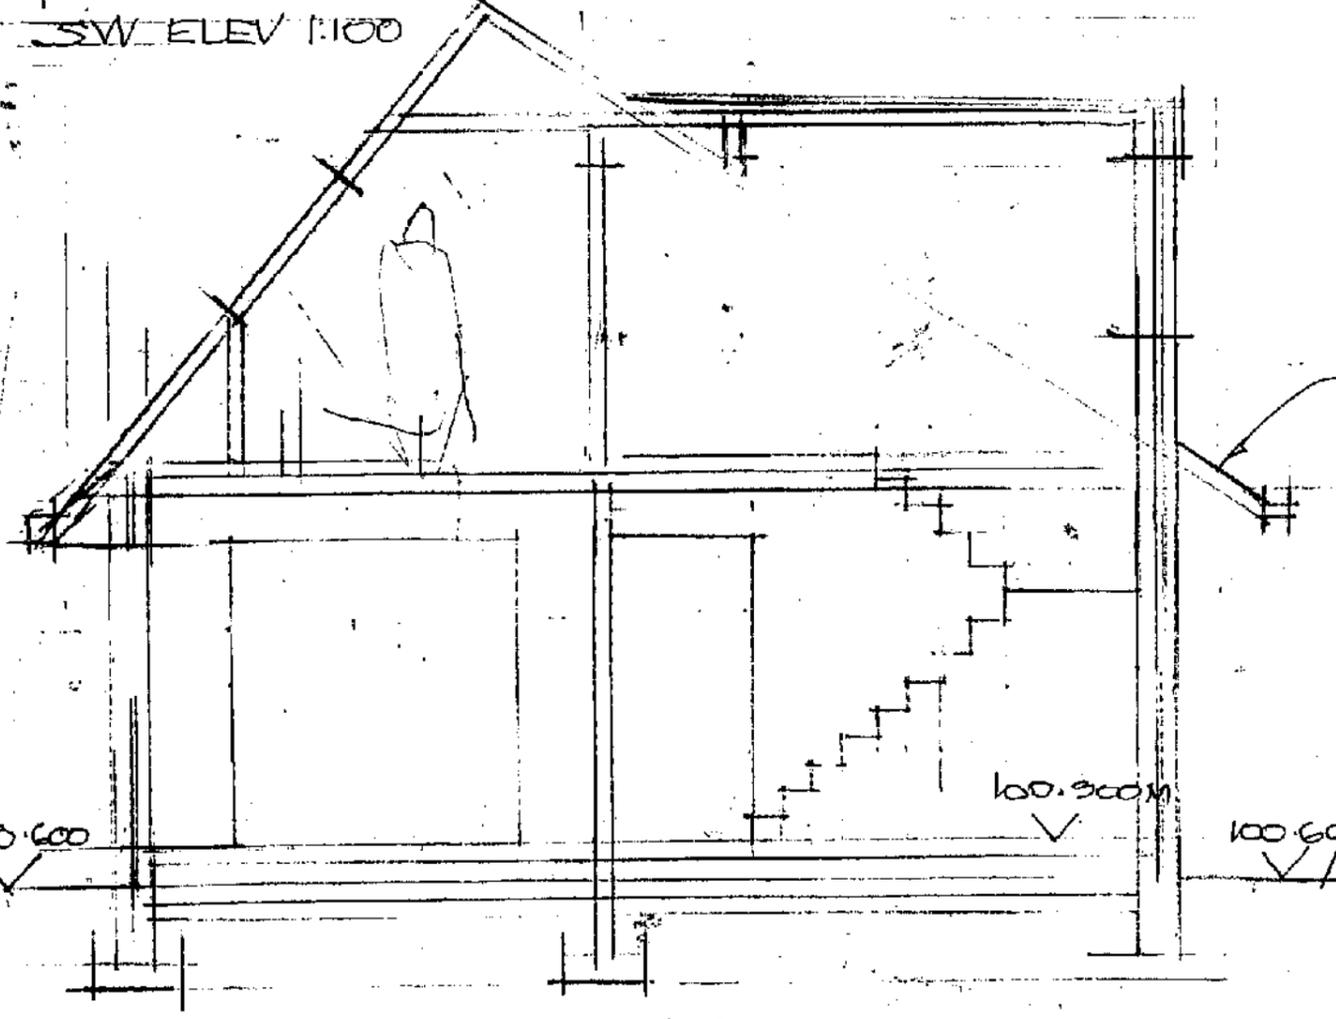

TYPICAL SECTION 1:50

[When to scale of original plan, bar = 8cm]

© Copyright Kirklees Metropolitan Council

Scale 1:50
 Scale 1:100
 Scale 1:200
 Scale 1:1250

0m
 0m
 0m
 0m

4m
 8m
 16m
 100m

KIRKLEES METROPOLITAN COUNCIL
 APPROVED
 10 AUG 2005
 TO BE READ IN CONJUNCTION WITH THE
 APPLICATION AND DECISION DOCUMENTS
 PLANNING SERVICES

APPENDED
 PLAN
 9-AUG-05

05/62/192421/53