



OFFICE COPY

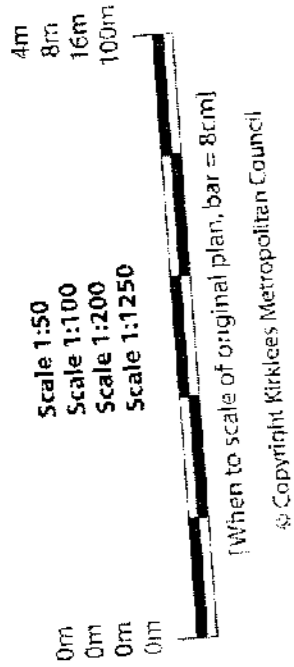

FOOT PATH

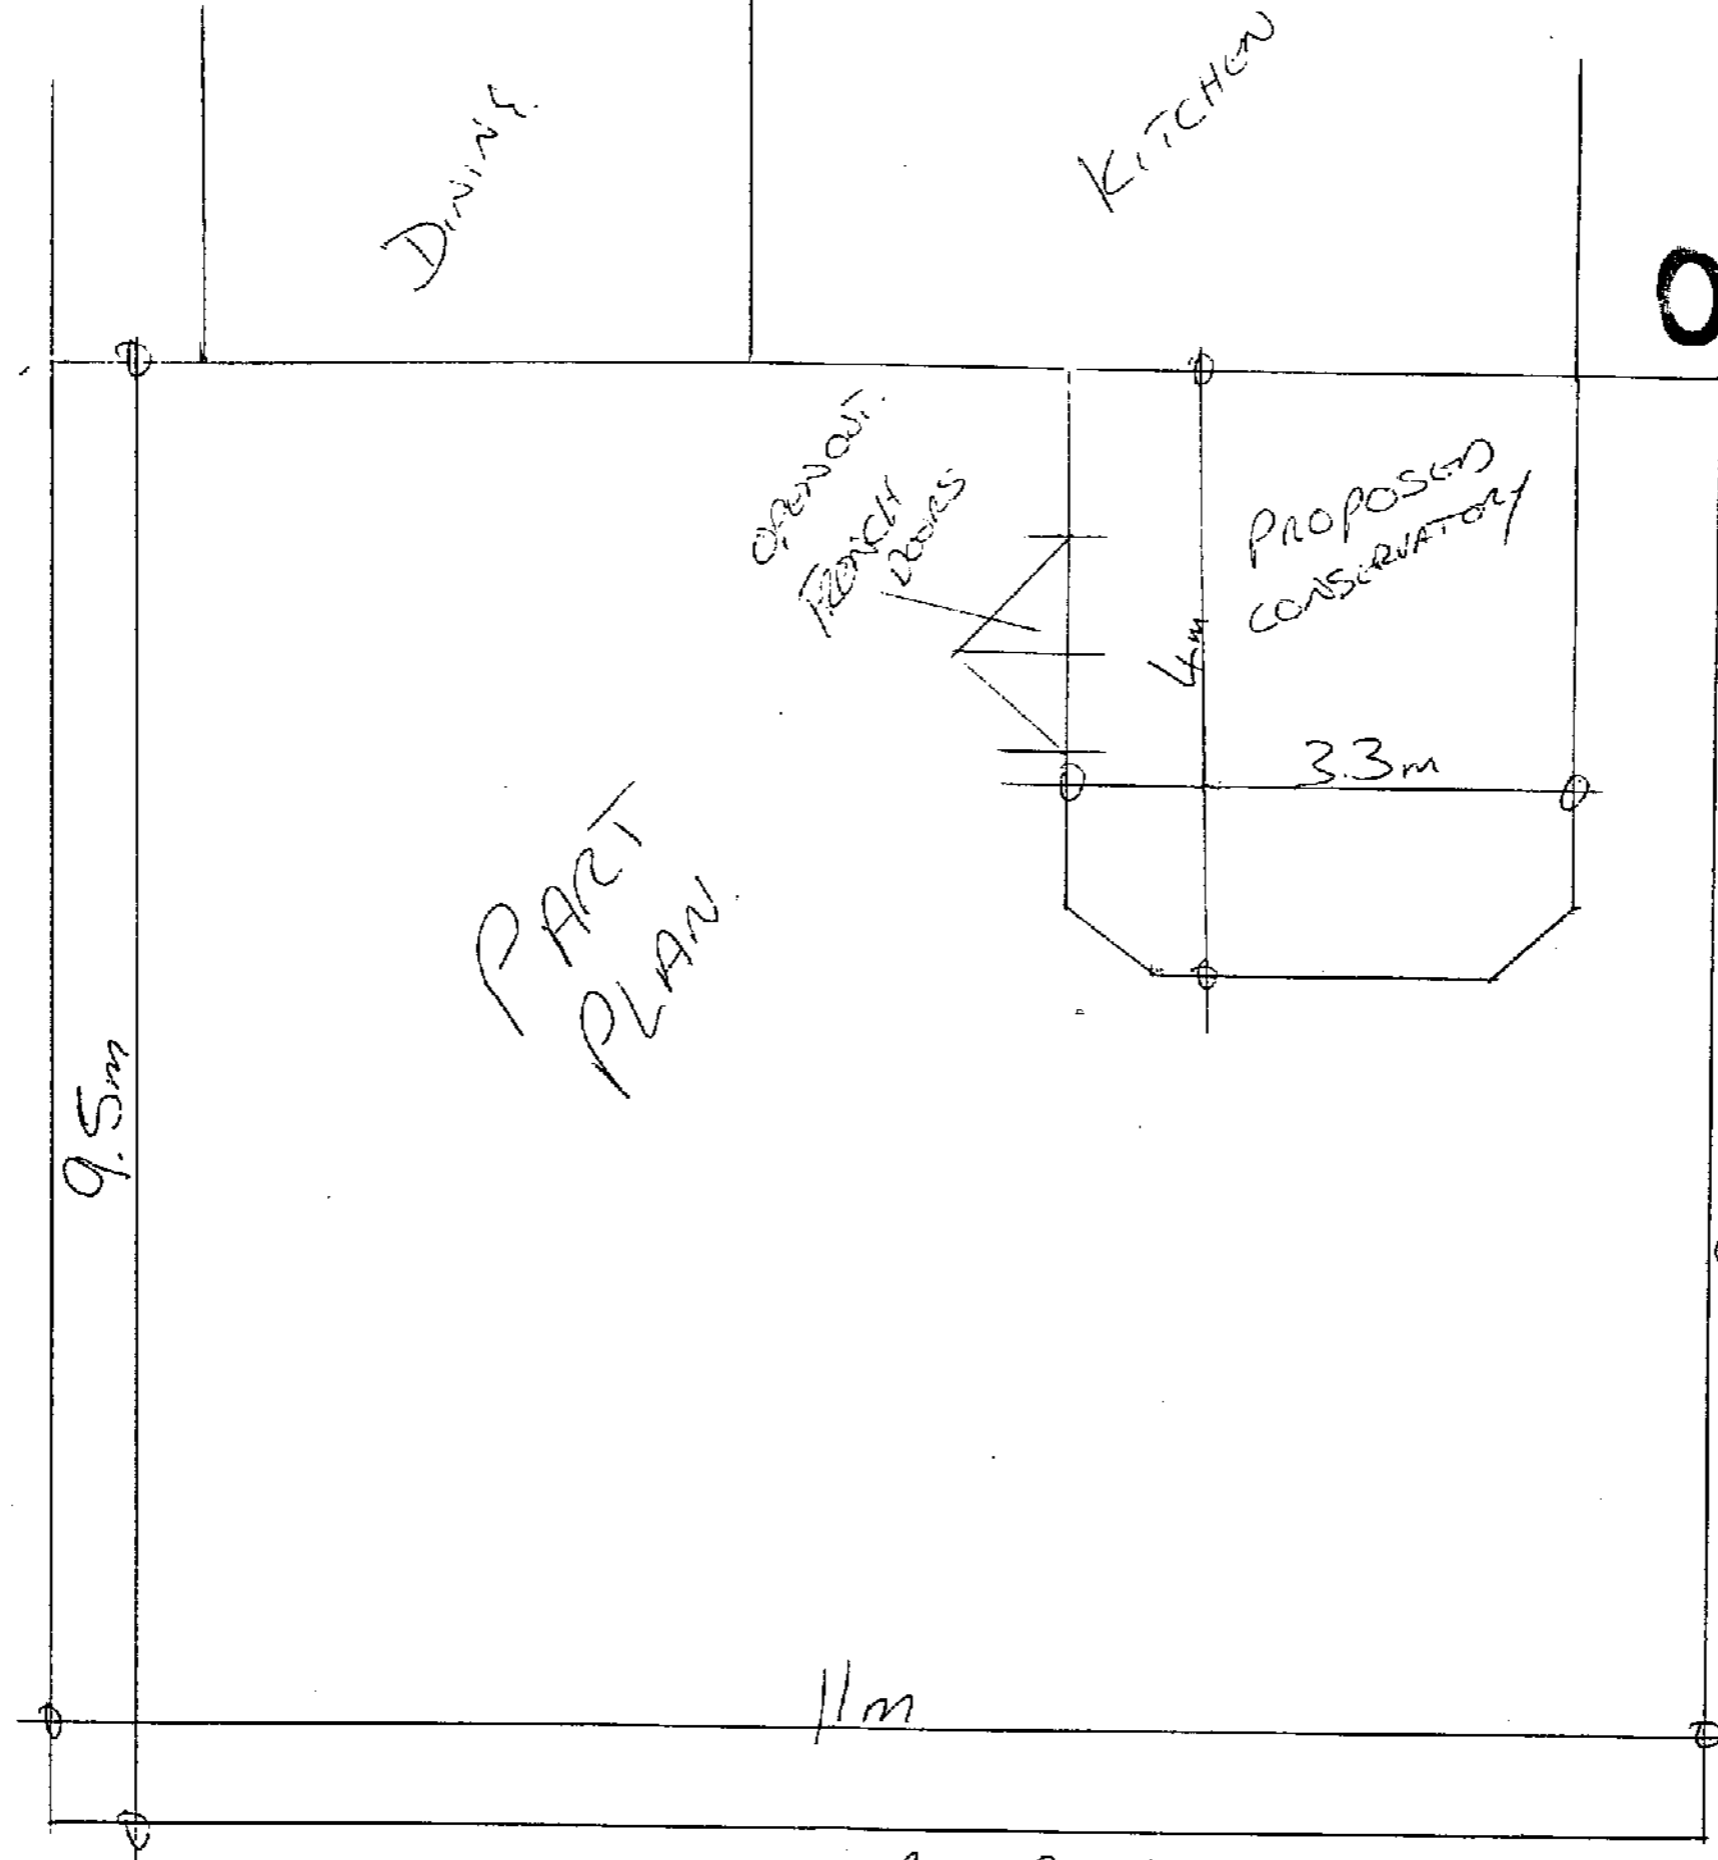

PROPOSED CONSERVATORY

Mrs + Mrs Rowell

6 LANOS BECKWAY

LIVEREDGE

WFIS 6NB

SCALE 1:50

REVISED DATE
13 JUL 2005
OF RECEIPT

KIRKLEES METROPOLITAN COUNCIL

- 8 JUL 2005

RECEIVED