



4.28m.  
(4280mm.)

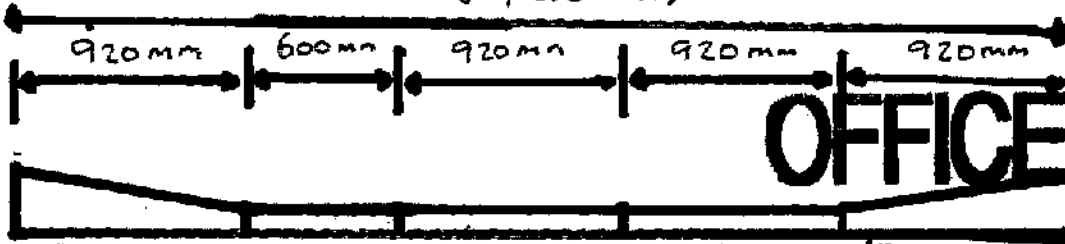

**OFFICE COPY**

2.94m.  
(2440mm)

KIRKLEES METROPOLITAN COUNCIL  
 REFUSED  
 25 NOV 2005  
 TO BE READ IN CONJUNCTION WITH THE  
 APPLICATION AND DECISION DOCUMENT  
 PLANNING SERVICES

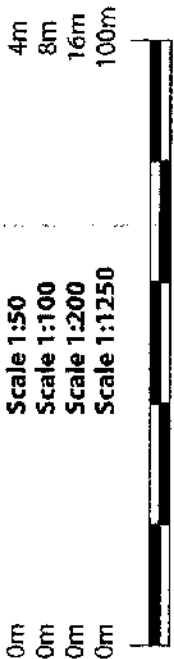


(When to scale of original plan, bar = 8cm)

© Copyright Kirklees Metropolitan Council

FOOTPATH  
FLAG STONES.

1.81m  
(1810mm)

1.83m  
(1830mm)

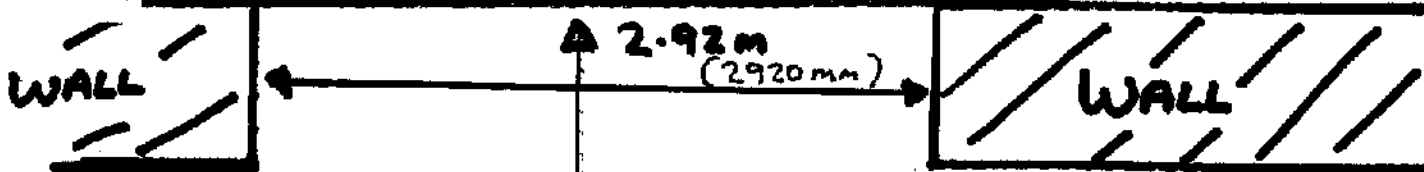

WIDTH OF GARDEN

6.2m  
(6200mm)

6m.  
(6000mm)

WALL

WALL

HEDGE

To FRONT OF HOUSE

KIRKLEES METROPOLITAN BOROUGH COUNCIL  
 11 OCT 2005  
 RECEIVED

PLAN OF EXISTING DROP KERB