


OFFICE COPY

THIS IS A NOTIFIABLE PROJECT UNDER THE CONSTRUCTION & DESIGN REGULATIONS 1994. THE DEVELOPER MUST BY LAW INFORM THE LOCAL HEALTH & SAFETY EXECUTIVE AND ALSO OBTAIN THE SERVICES OF A PLANNING SUPERVISOR.



KIRKLEES METROPOLITAN COUNCIL
REFUSED
25 NOV 2005
 TO BE READ IN CONJUNCTION WITH THE APPLICATION AND DECISION DOCUMENT
PLANNING SERVICES

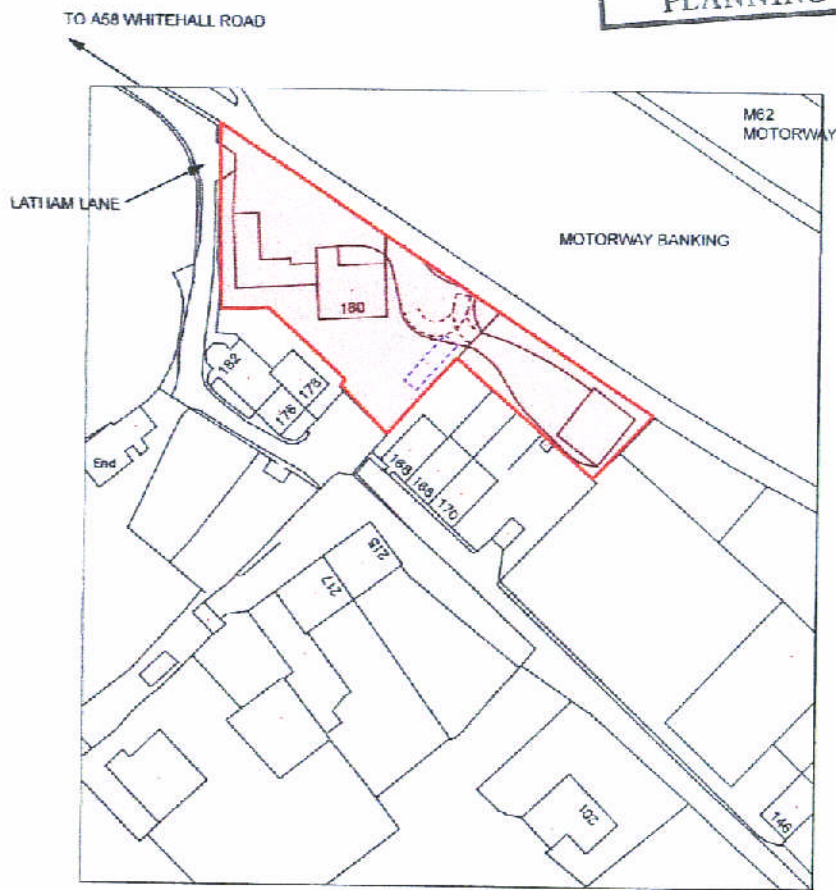

© Copyright Kirklees Metropolitan Council

0m	Scale 1:50	4m
0m	Scale 1:100	8m
0m	Scale 1:200	16m
0m	Scale 1:1250	100m



[When to scale of original plan, bar = 8cm]

© Copyright Kirklees Metropolitan Council

KIRKLEES METROPOLITAN COUNCIL
18 OCT 2005
RECEIVED



J.A. OLDROYD M.R.I.C.S.
 CHARTERED BUILDING SURVEYOR

3 Firrrose Lane, Hightown, Liversedge,
 West Yorkshire, WF15 6NS, TEL 01274 871407,
 Email JAOldroyd@hotmail.com

CLIENT: MR M STUART
 ADDRESS: 180 LATHAM LANE
 TITLE: LOCATION PLAN
 SCALE: 1:1250
 DRAWING NO: 05/250/L

NOTES:-
 - All dimensions must be checked on site prior to works starting.
 - Do not scale.
 - This drawing and design remains the physical and intellectual copyright of J.A. Oldroyd M.R.I.C.S. and may not be reproduced in any way without prior written agreement from J.A. Oldroyd M.R.I.C.S.
 - All works must be carried out in accordance with current building regulations, codes of practice and planning officers requirements.
 - All materials must comply with current British standards in situation used.