


Second floor  
1:50

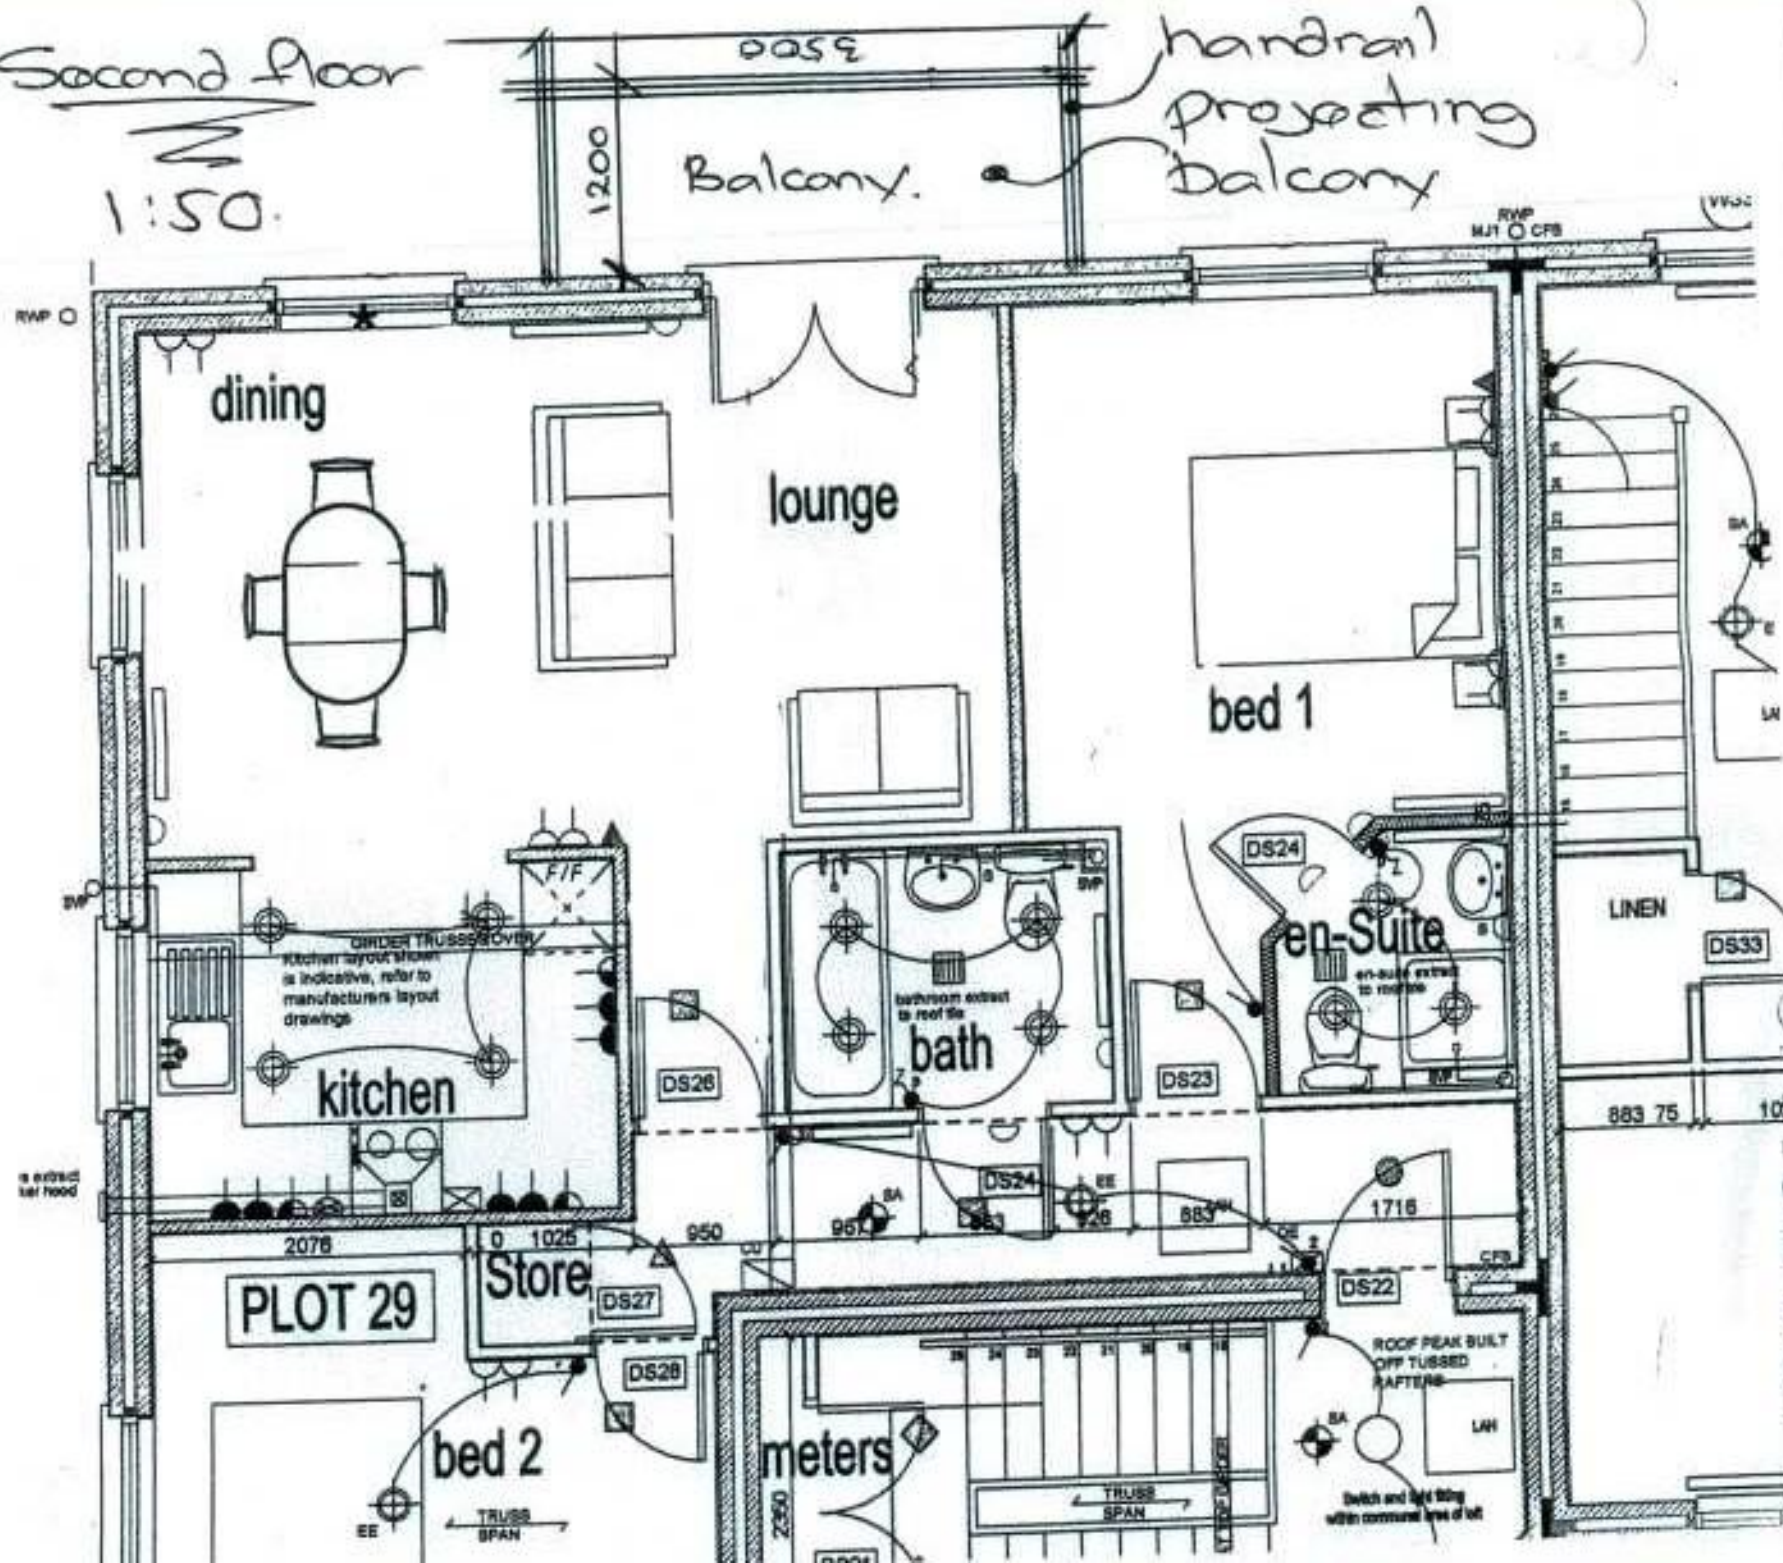

REVISED DATE  
17 JAN 2005  
OF RECEIPT

OFFICE COPY

05/62/94777/51