


19 Broadgate  
Almondbury  
HDS 8HR

Scale 1:100  
date 27.3.06

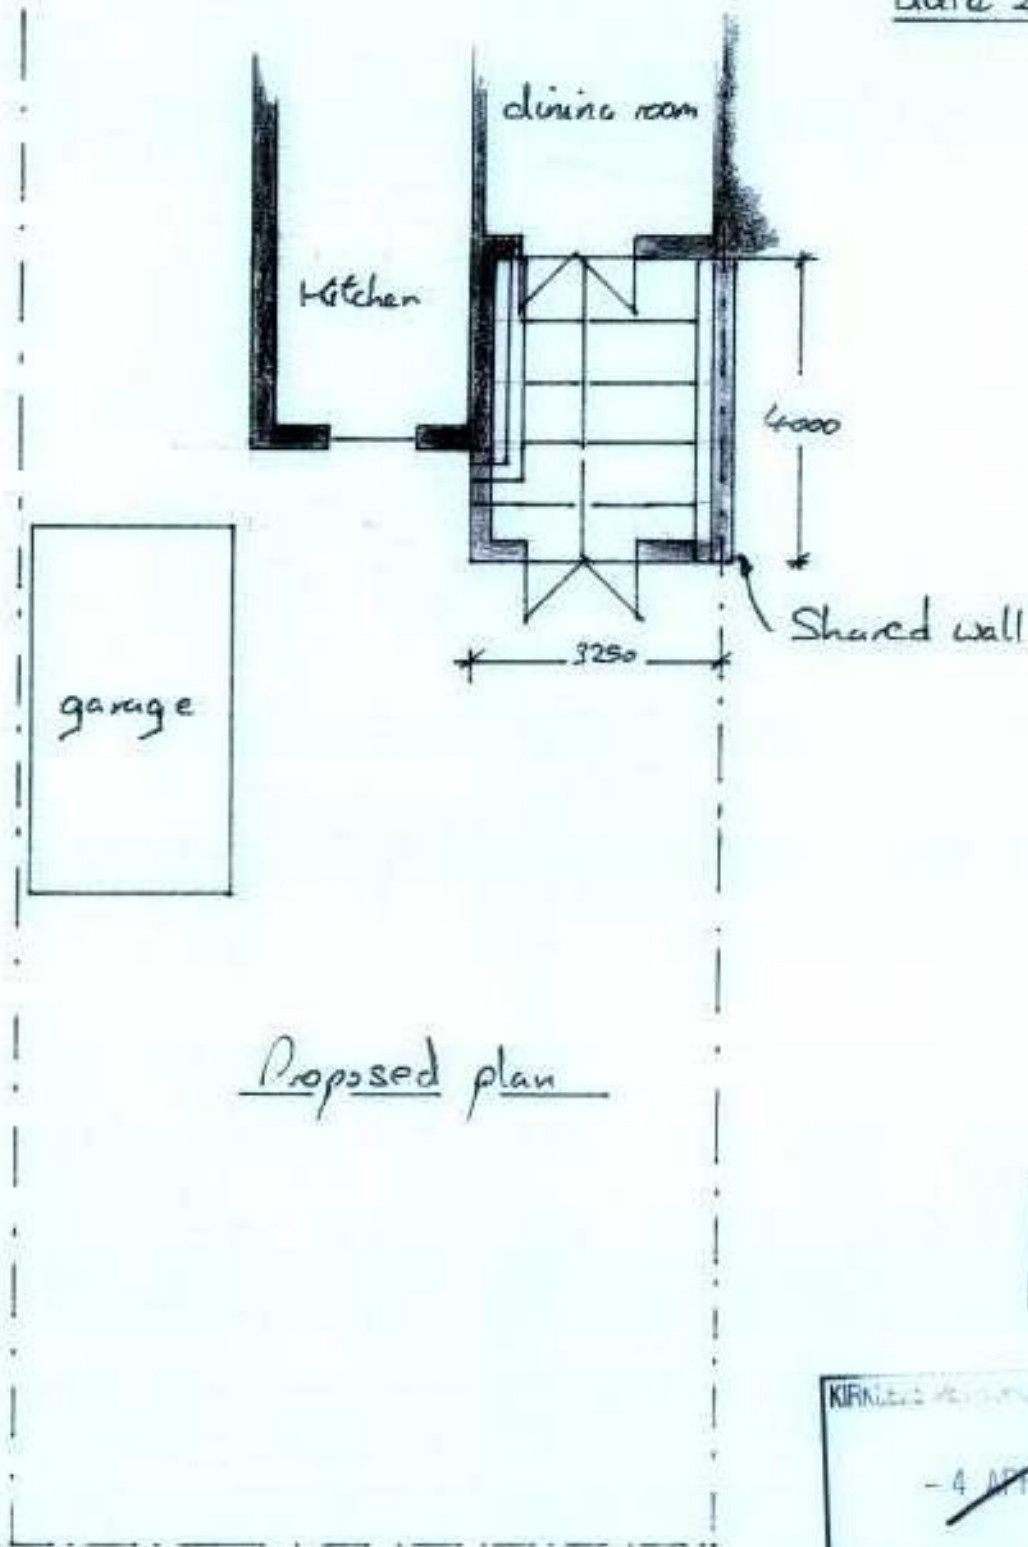

Proposed plan

REVISED DATE  
10 APR 2006  
OF RECEIPT

KIRKLE METROPOLITAN COUNCIL  
~~4 APR 2006~~  
RECEIVED