


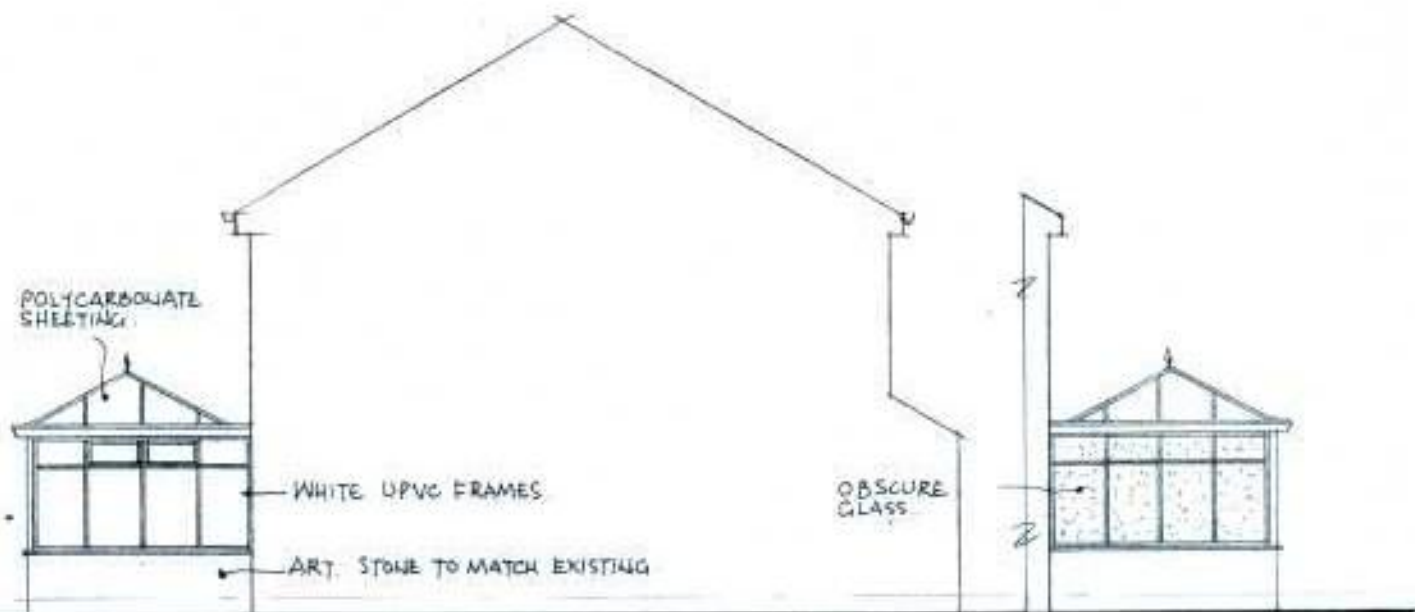


EAST ELEVATION




NORTH ELEVATION

SOUTH ELEVATION

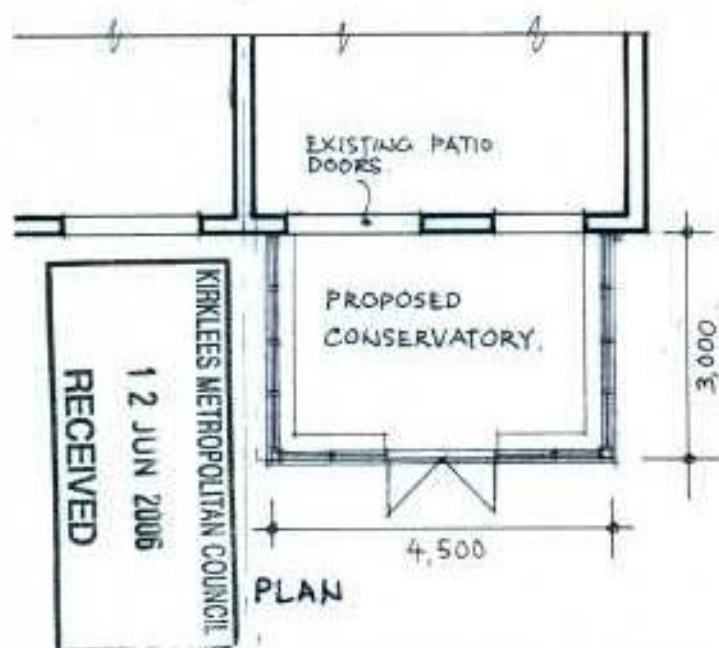

PLAN

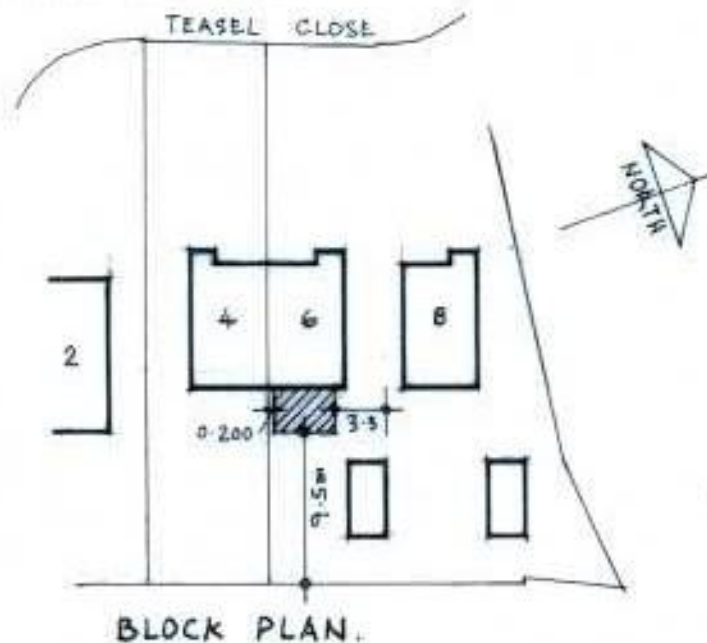

BLOCK PLAN.

PROPOSED CONSERVATORY AT
6, TEASEL CLOSE, OAKENSHAW,
BRADFORD BD12 7DH.

CLIENT:- MR. LEWIS.

SCALES:- 1:100 1:500.

NORTHERN TRADE WINDOWS
MANUFACTURERS LTD.,
513, BRADFORD ROAD, PUDSEY,
LEEDS LS 28 8ET. 01274 656070

MAY 2006.

OFFICE COPY

RECEIVED

12 JUN 2006

KIRKLEES METROPOLITAN COUNCIL