


ROOF TILES & FITTINGS TO MATCH EXISTING.

RAINWATER GOODS & FASCIA TO MATCH EXISTING.

RENDERED WALLS TO RECEIVE DECORATION TO MATCH EXISTING.

ELECTRICALLY OPERATED UP& OVER GARAGE DOOR

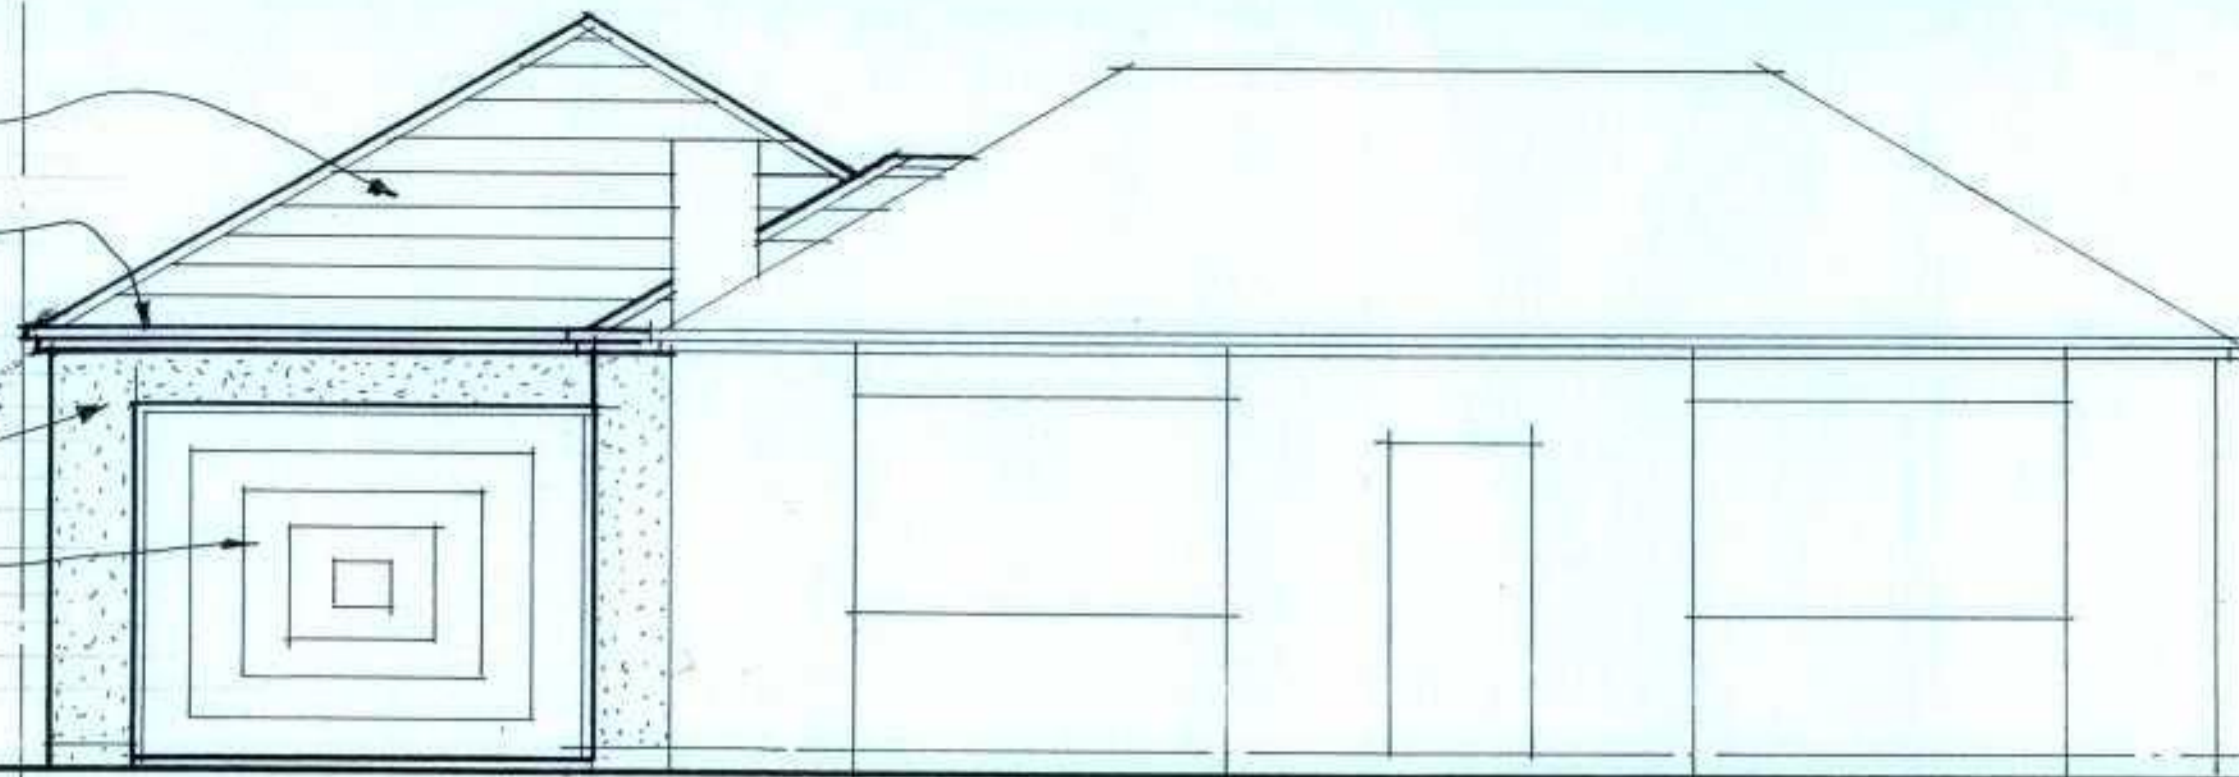


FRONT 1:50

ROOF TILES & FITTINGS TO MATCH EXISTING.

RAINWATER GOODS & FASCIA TO MATCH EXISTING.

RENDERED WALLS TO RECEIVE DECORATION TO MATCH EXISTING.

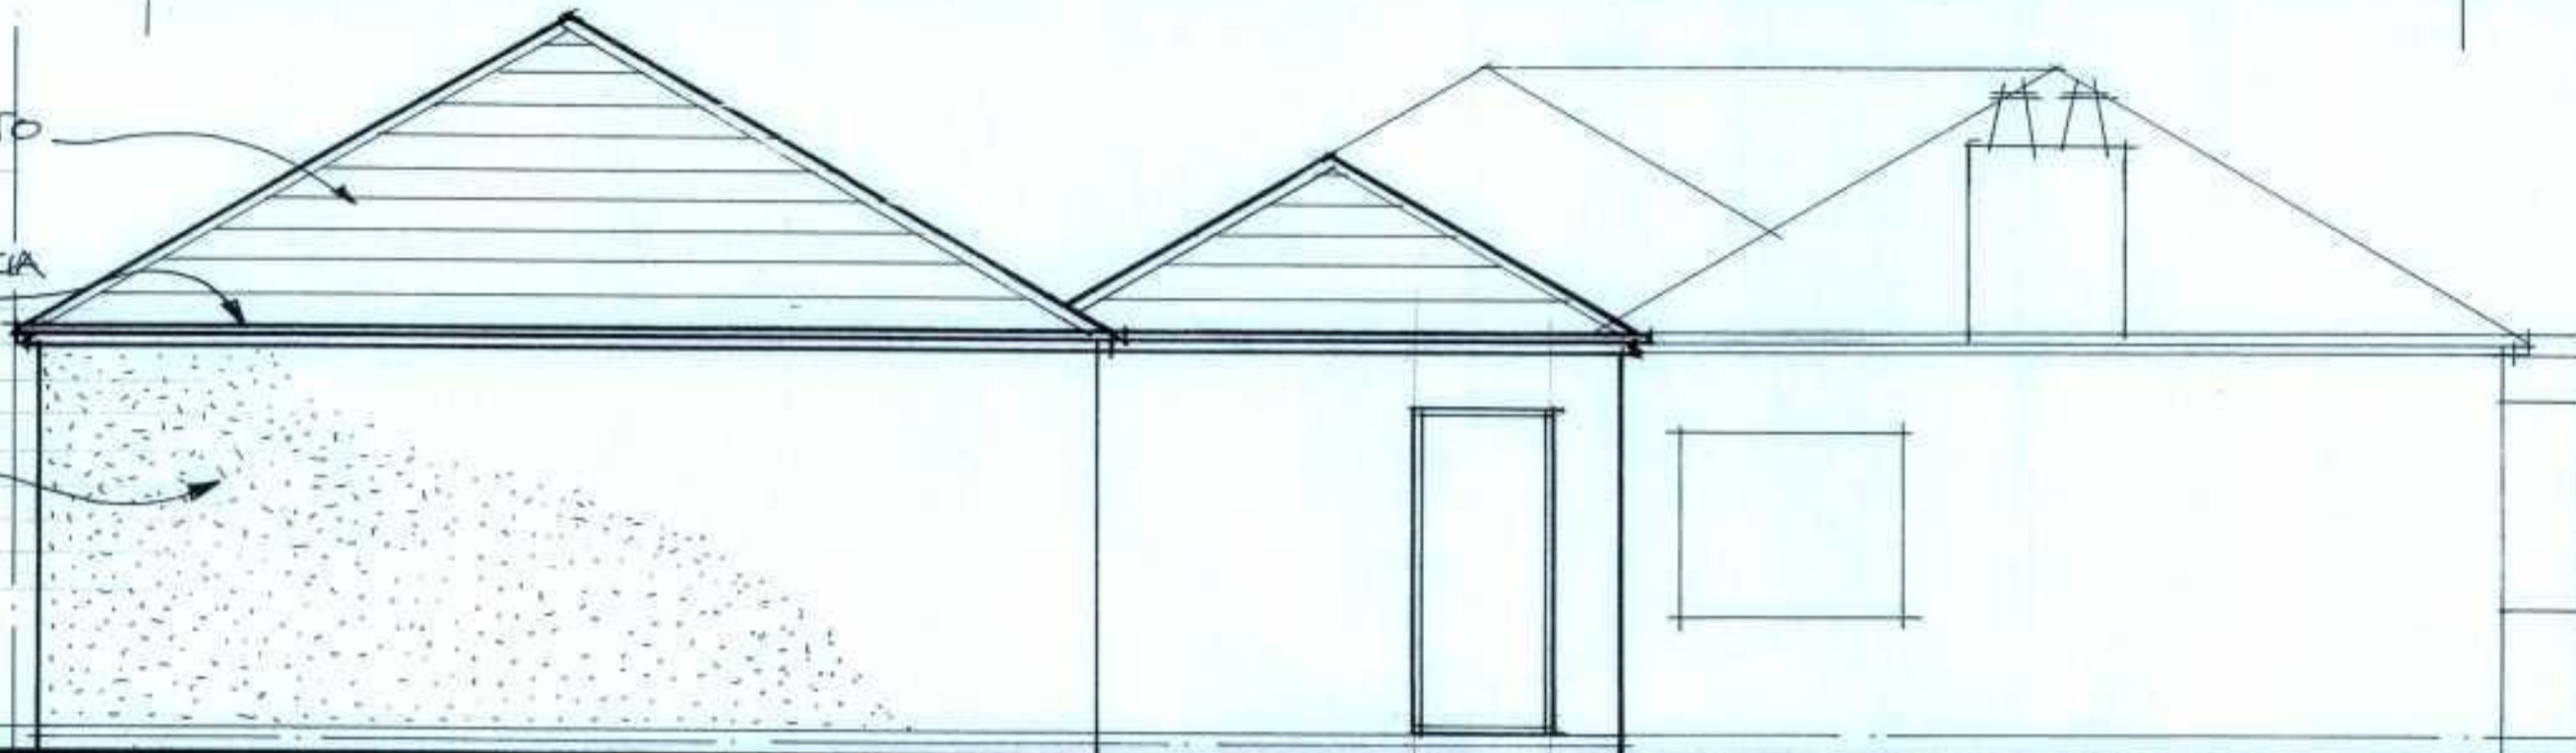

DRIVE SIDE 1:50


KIRKLEES METROPOLITAN COUNCIL
28 JUN 2006
RECEIVED

ROOF TILES & FITTINGS TO MATCH EXISTING.

RAINWATER GOODS & FASCIA TO MATCH EXISTING.

RENDERED WALLS TO MATCH EXISTING TO RECEIVE DECORATION.

DOUBLE GLAZED UPVC FRENCH DOORS TO EXISTING KITCHEN WINDOW OPENING ENLARGED TO FLOOR LEVEL.

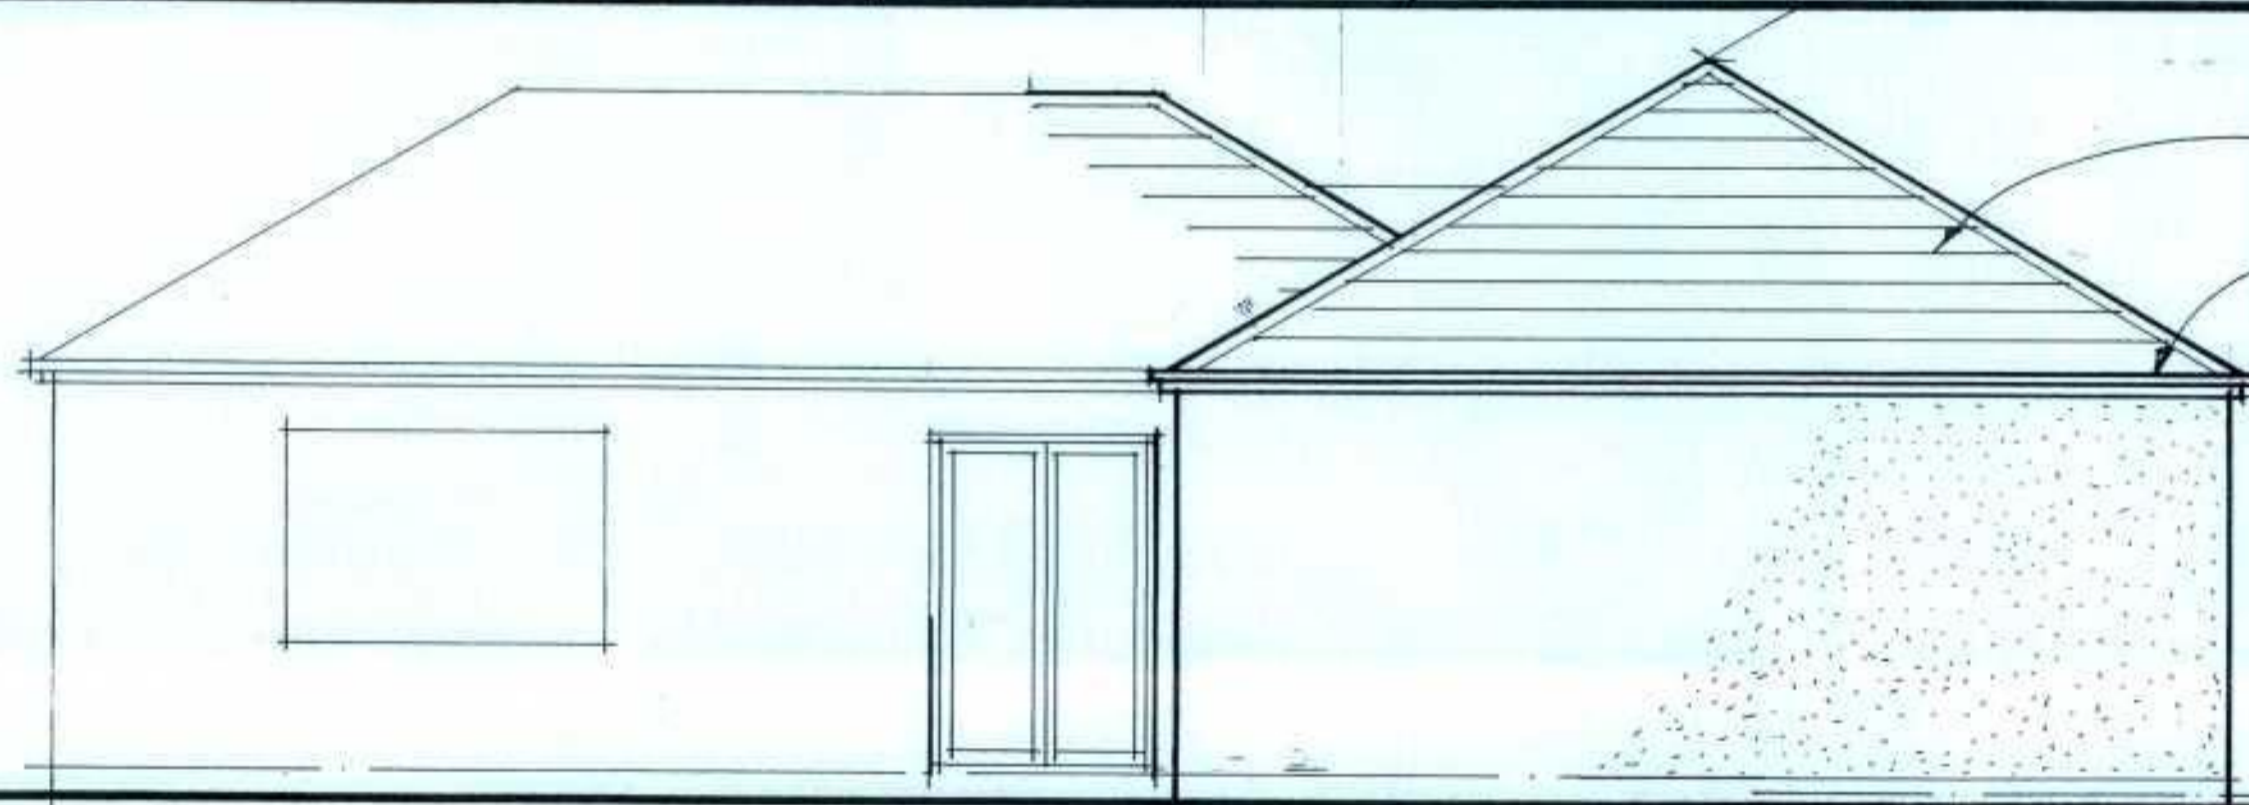


REAR 1:50

ROOF TILES & FITTINGS TO MATCH EXISTING.

RAINWATER GOODS & FASCIA TO MATCH EXISTING.

RENDERED WALLS TO RECEIVE DECORATION TO MATCH EXISTING.

DOUBLE GLAZED UPVC FRENCH DOORS & WINDOWS

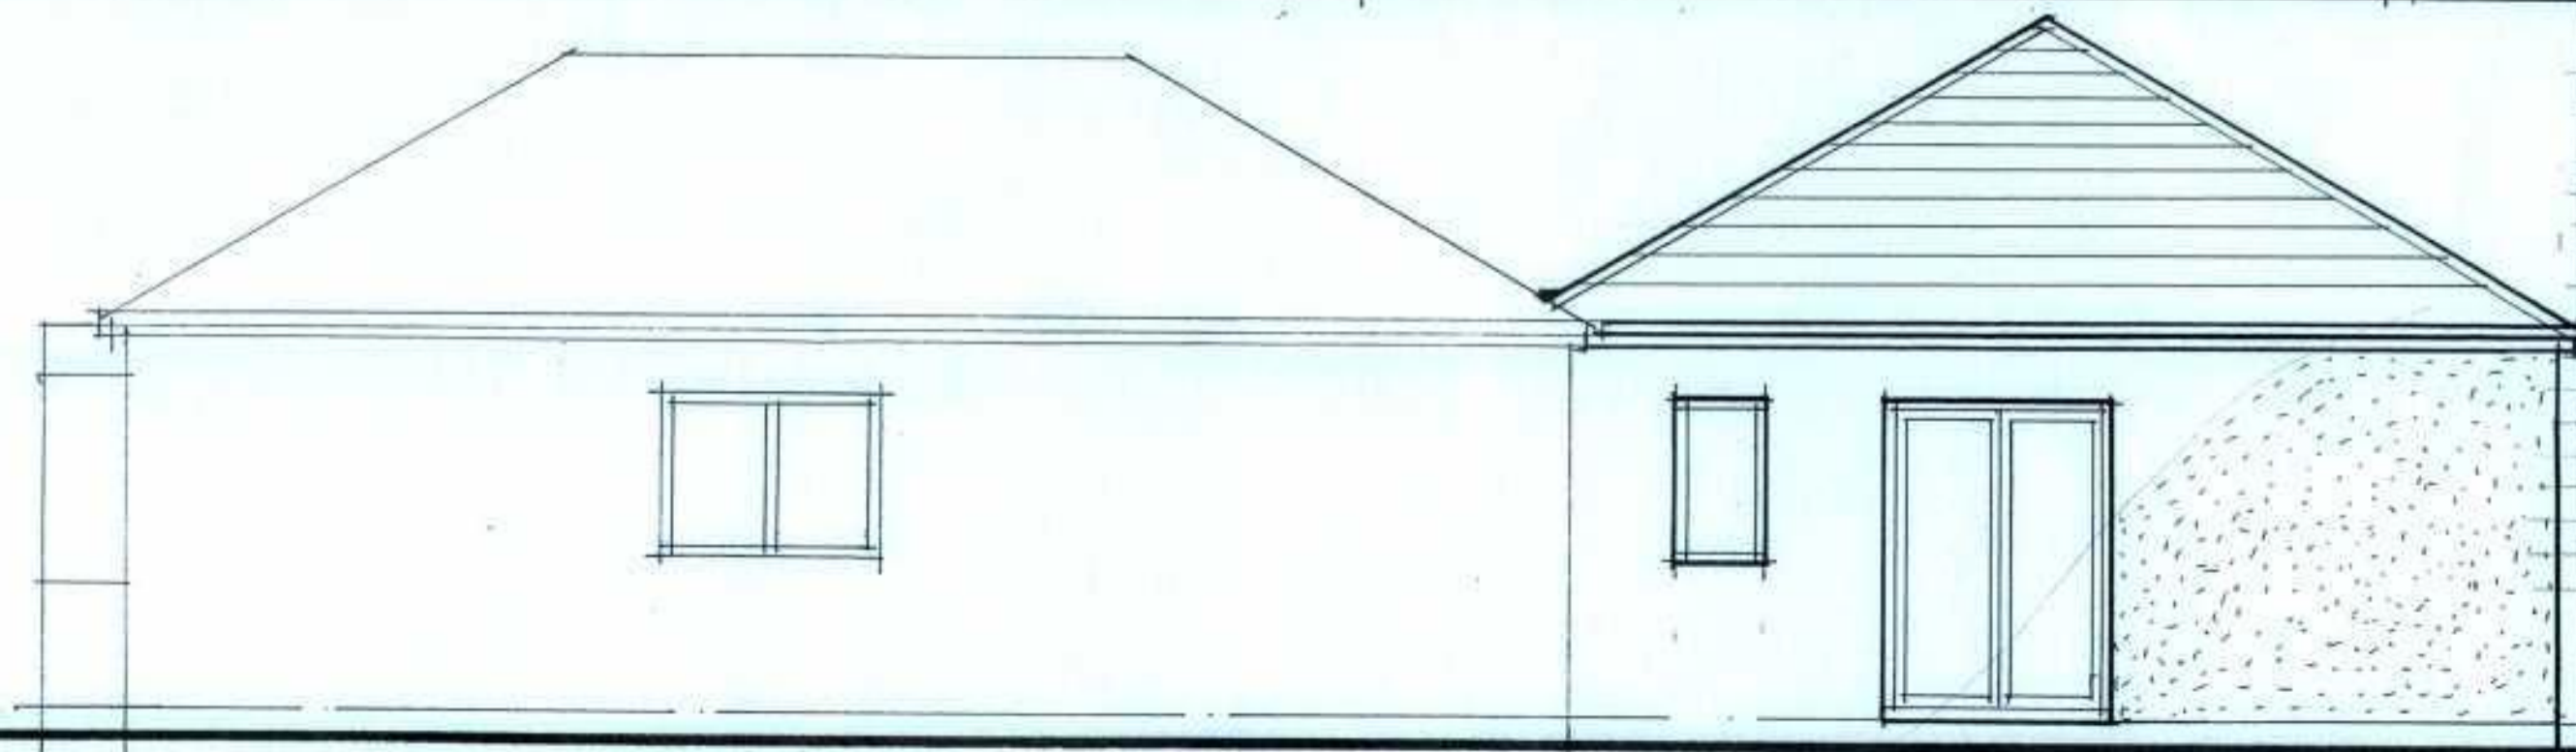

SIDE 1:50

PROPOSED ELEVATIONS SLB/4^A
A (28/6/06) GARAGE AMENDSP.