


OFFICE COPY

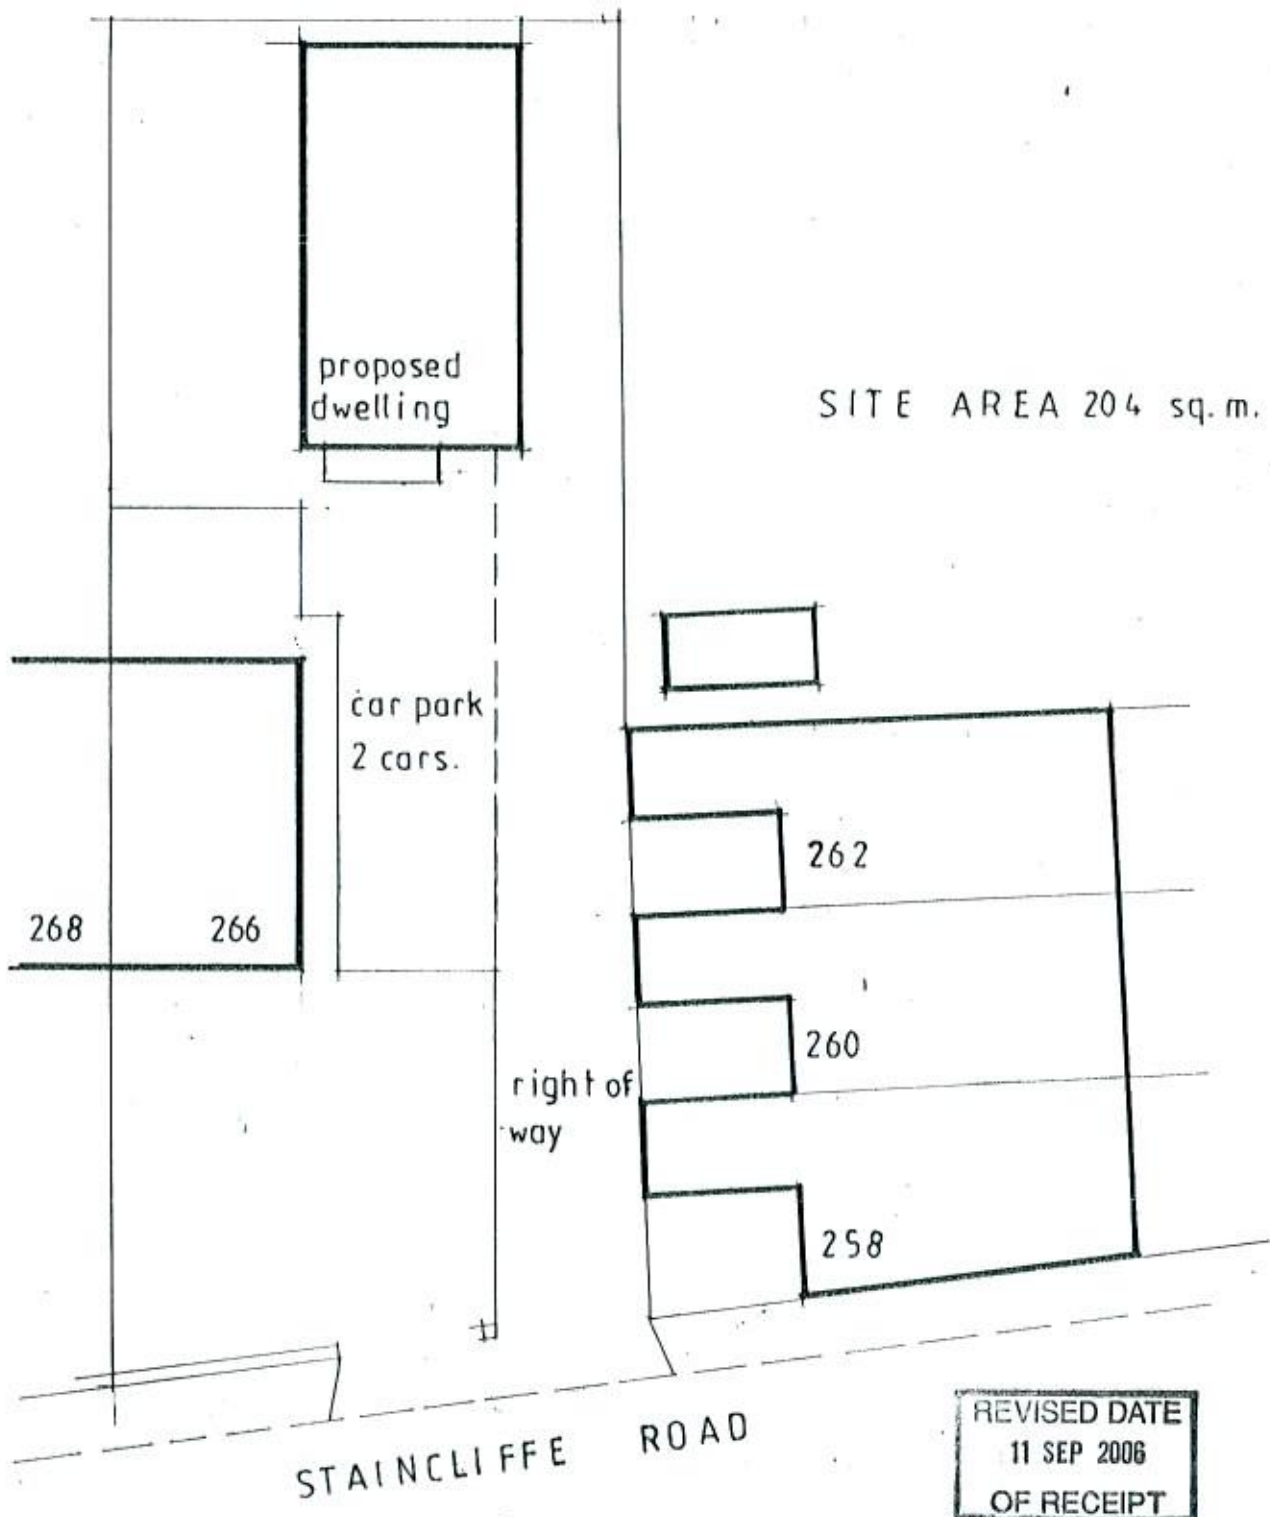

PROPOSED CONVERSION OF STORE/GARAGE TO A HOUSE
ON LAND AT 266 STAINCLIFFE ROAD DEWSBURY FOR MR

T. RAFIQ

scale 1:200
revisions

drawing BLOCK PLAN