




- notes
- DO NOT SCALE FROM THIS DRAWING - USE FIGURED DIMENSIONS ONLY
 - TO BE READ IN CONJUNCTION WITH ALL OTHER CONSULTANTS / SPECIALISTS DRAWINGS. REPORT ANY DISCREPANCIES BEFORE AFFECTED WORK COMMENCES
 - ALL SETTING OUT DIMENSIONS TO BE CHECKED ON SITE BY CONTRACTOR BEFORE WORK COMMENCES

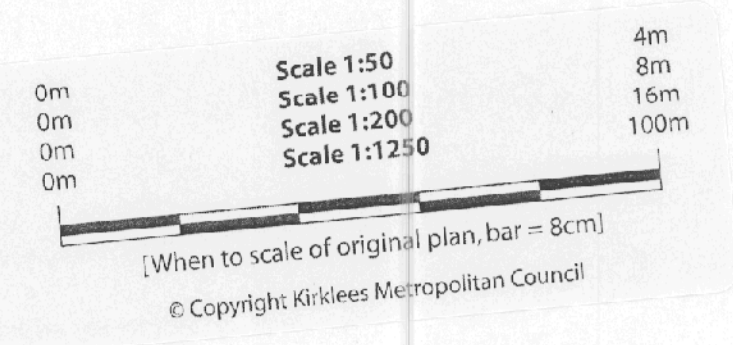


AMENDED PLAN
RECEIVED - 02 OCT 2008

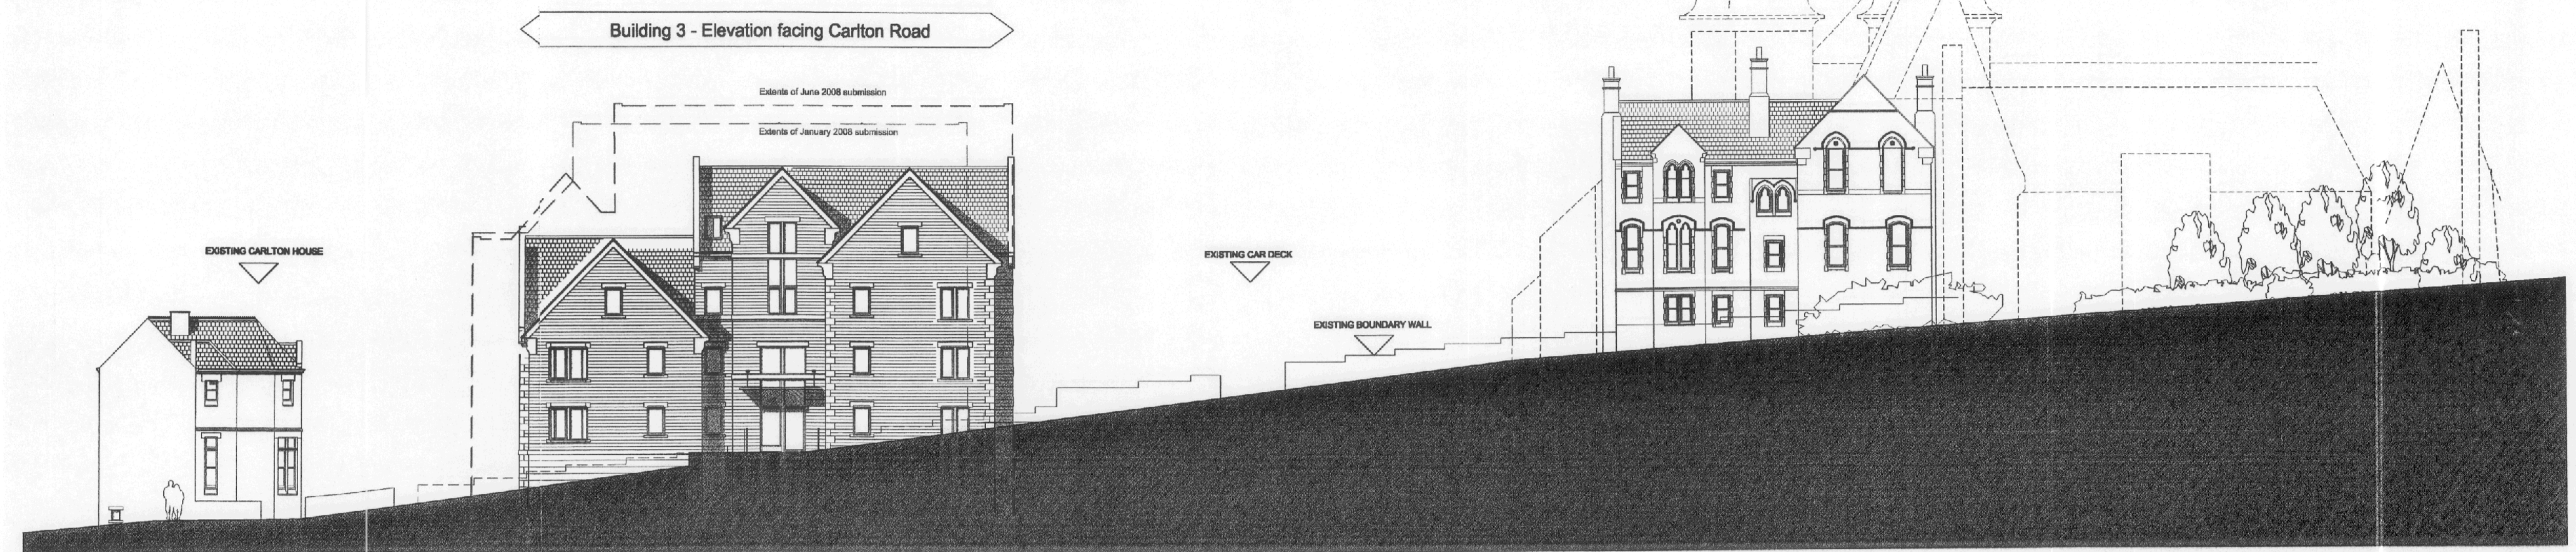

Elevation A - to Carlton Road

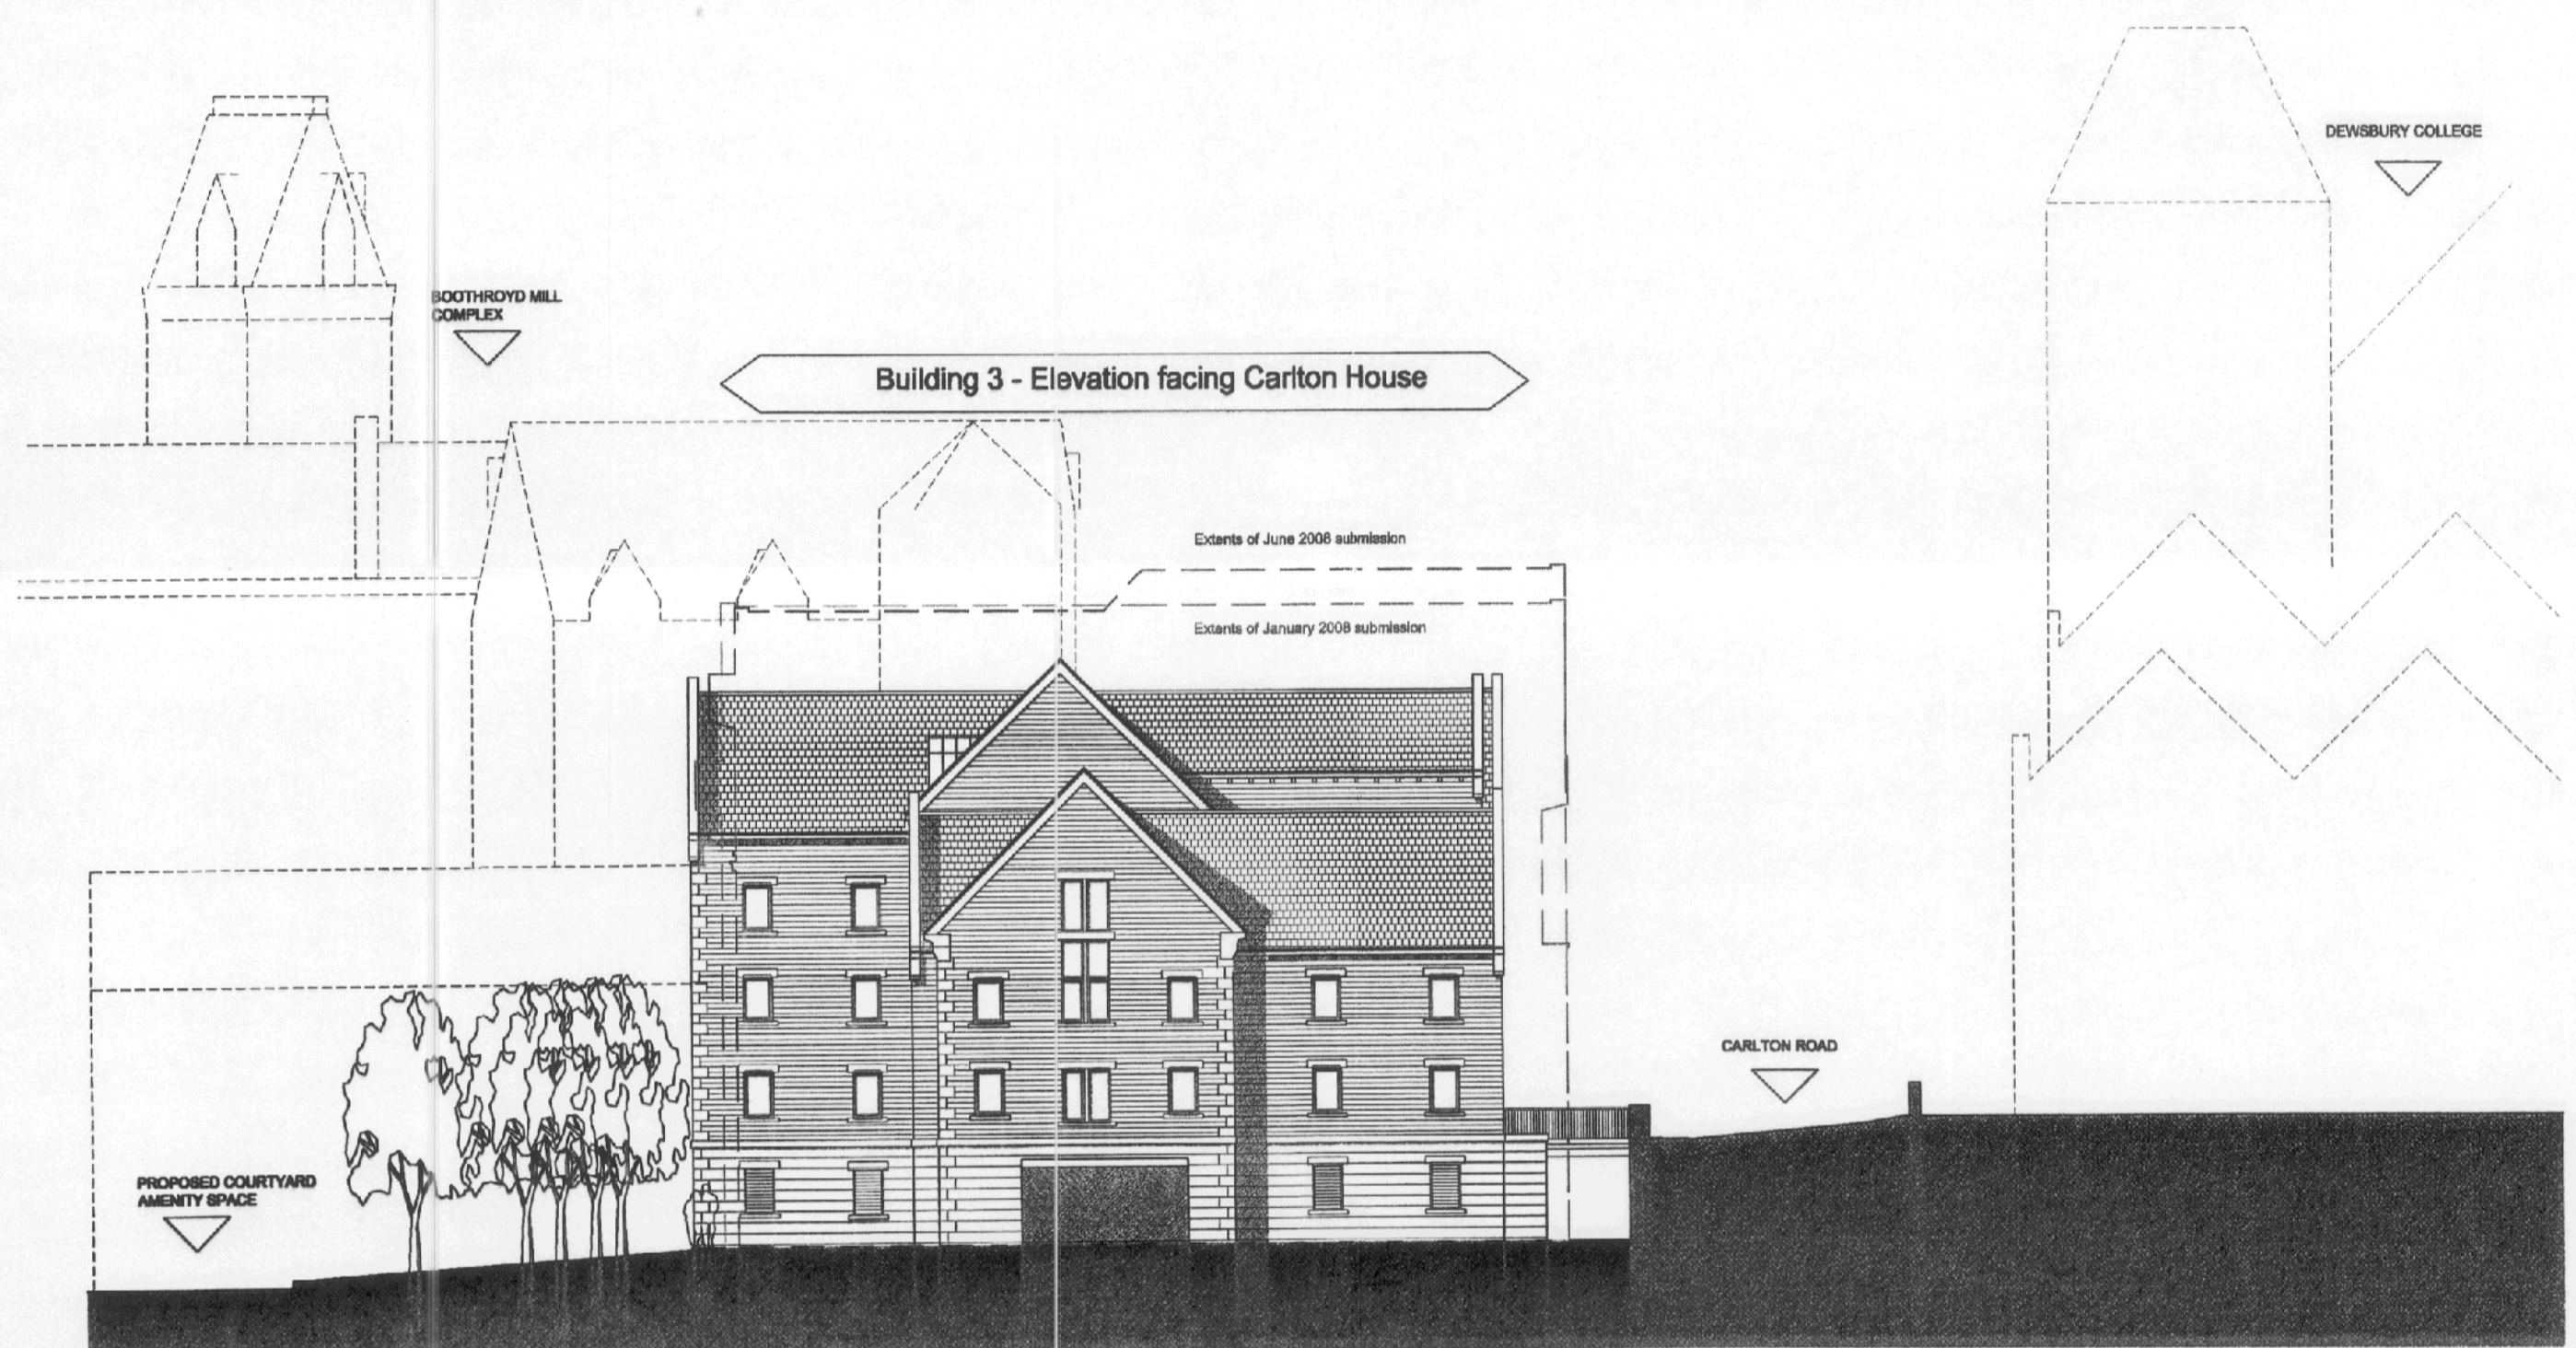


Elevation B - to Carlton House

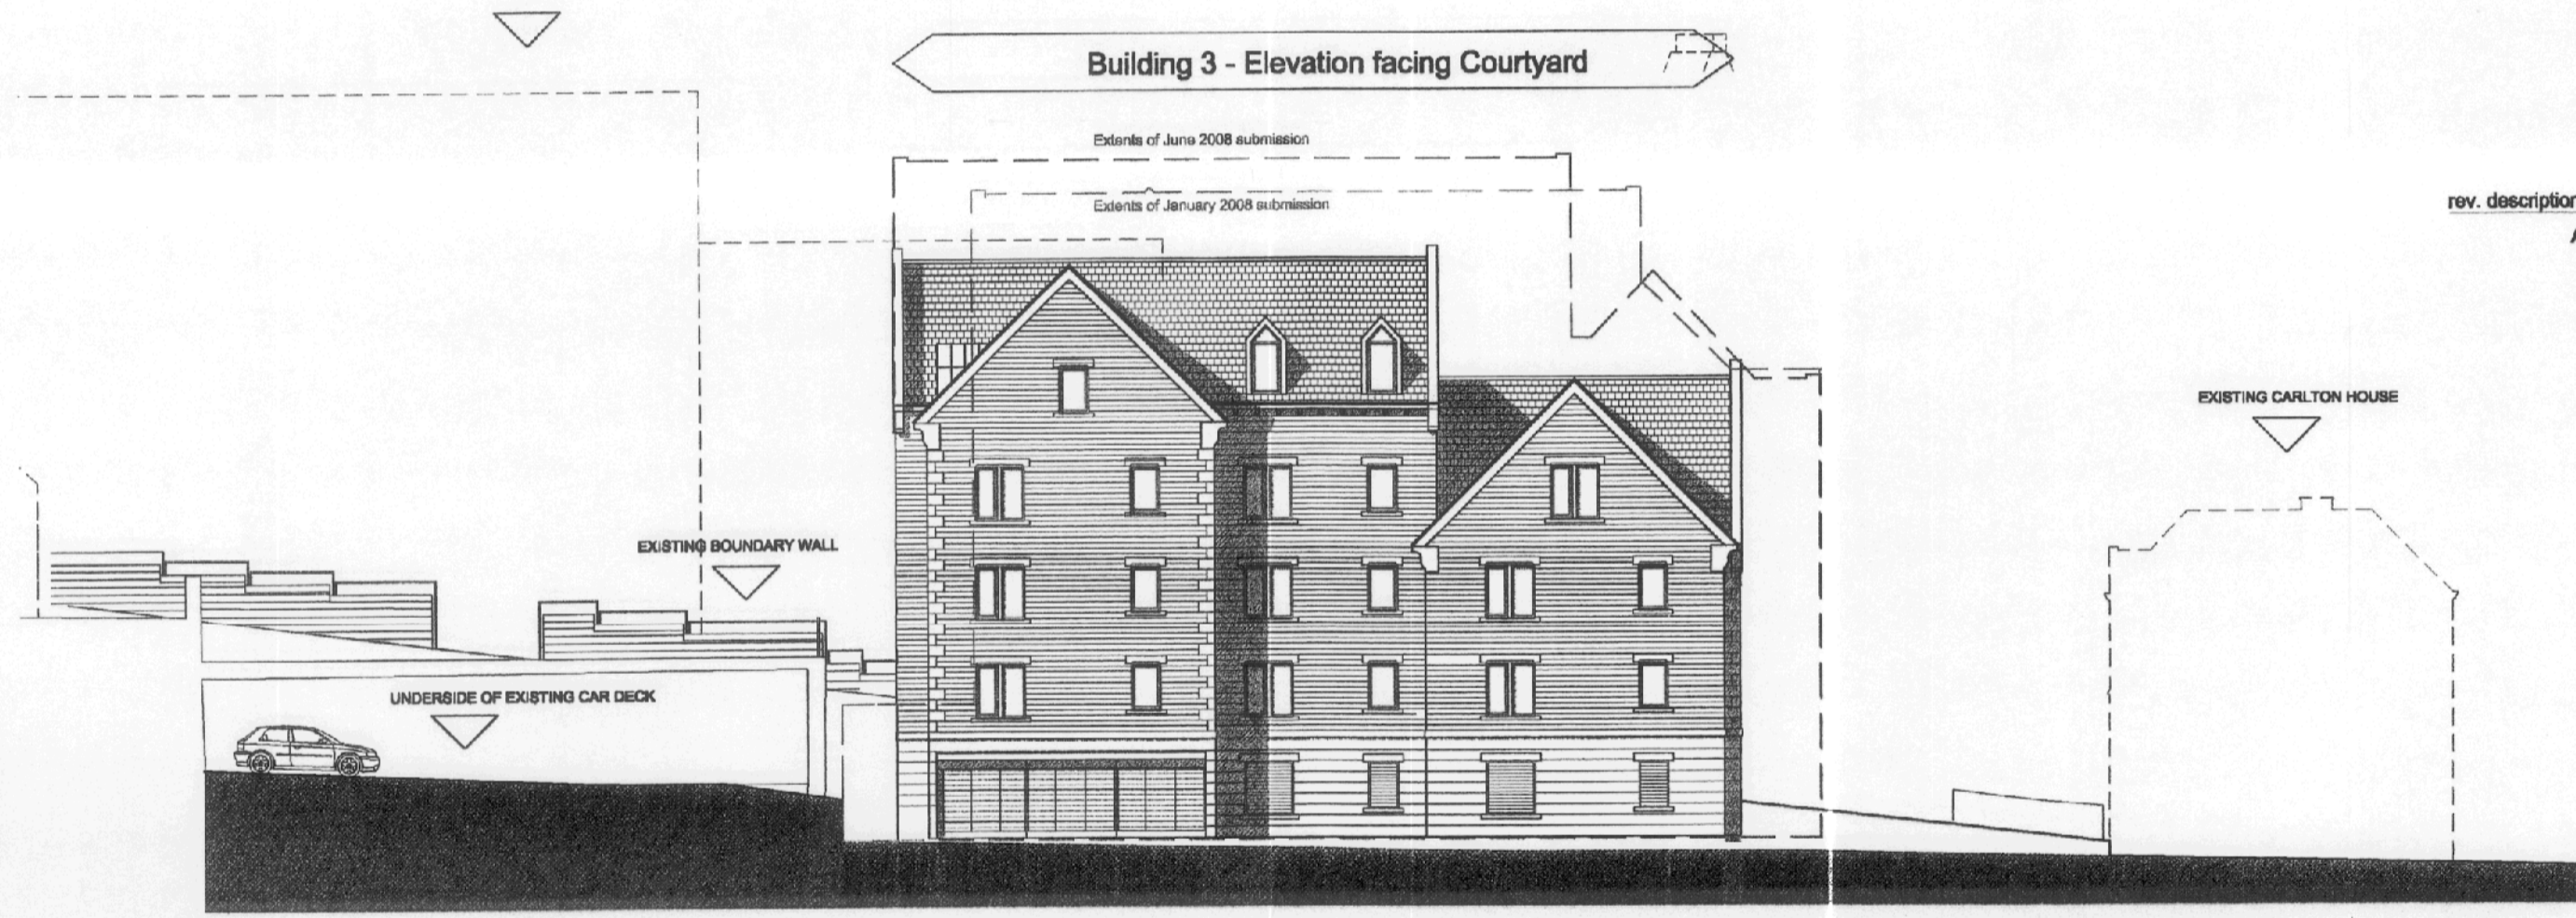


Elevation C - to Courtyard

rev.	description	IC
A	29/08/08 Amendments following planning feedback received 24/06/09	

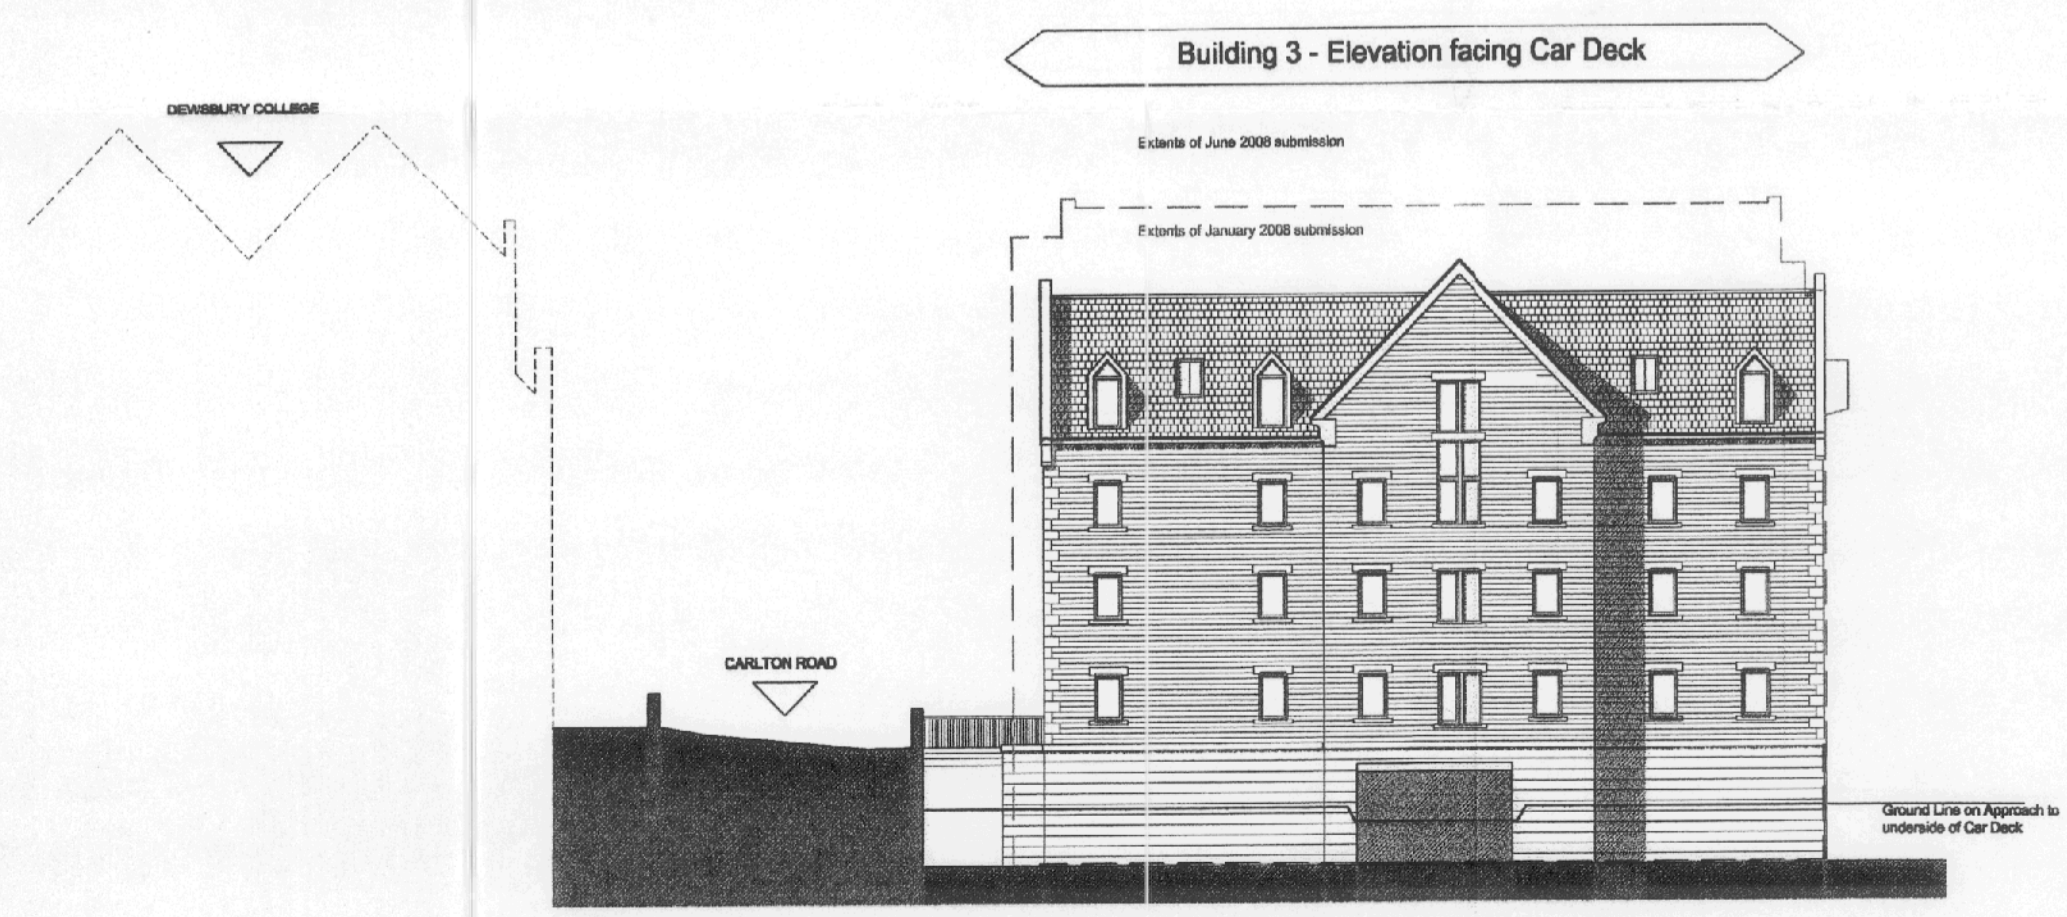

Elevation D - to Car Deck

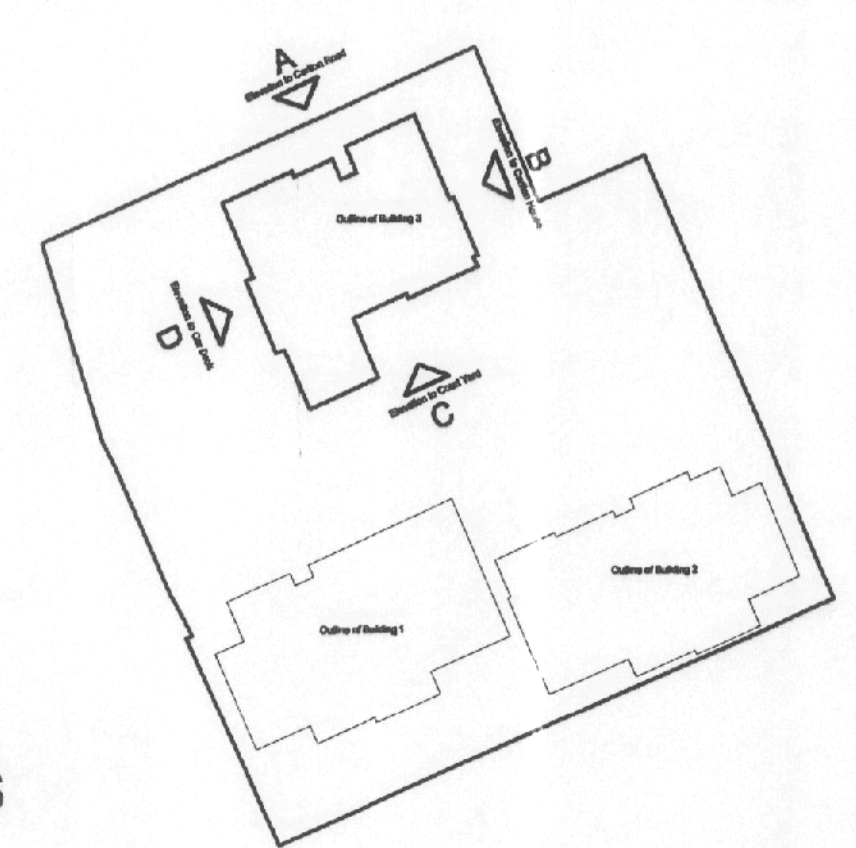

elevation location plan N.T.S

client	Amco Developments (Dewsbury) Limited
project	Carlton Road, Dewsbury
drawing title	Building Three - Elevations
drawing number	060136_235
revision	A
drawing status	Planning
scale	1:200 @ A1
date	8th August 2008
drawn by	AK
<small>Seven Architecture offices at: The White House, Widespool Park, WARRINGTON, Cheshire, WA1 6HL t: 01525 439198 Suite 1, The Exchange, Station Parade, HARRINGTON, North Yorkshire, HG1 1TB t: 01423 709607 e: info@sevenarchitecture.co.uk www.sevenarchitecture.co.uk</small>	