

NOTES :

© Copyright Bland and Swift
This drawing and the copyright, design rights and all other intellectual property rights in it belong to Bland and Swift. No licence or assignment of any such rights is made by this drawing to any third party, and it is or divulged to a third party without written permission.

15/11/12

SUFFIX	REVISIONS	DATE
--------	-----------	------

CLIENT
NORTH PARK HOMES

JOB
HOUSING DEVELOPMENT
THRISTIN ROAD
HONLEY, WEST YORKSHIRE







ARCHITECT
A + DP

TITLE
PROPOSED SITE
SECTIONS
SHEET 1 OF 7

Bland and Swift

CONSULTING STRUCTURAL & CIVIL ENGINEERS
RIPLEY LODGE
19 LOWER WORTLEY ROAD
LEEDS LS12 4RY
TELEPHONE : LEEDS (0113) 231 0999
FAX : LEEDS (0113) 263 4126
e-mail : mail@blandandswift.com

SCALE	DRAWN BY	DATE	CHECKED
1:250	JW/PB	AUG 12	PB
DRAWING No.	PLOT DATE	FOR AIP PLANNING	DRAWING STATUS
9488/105C	/11/2012		

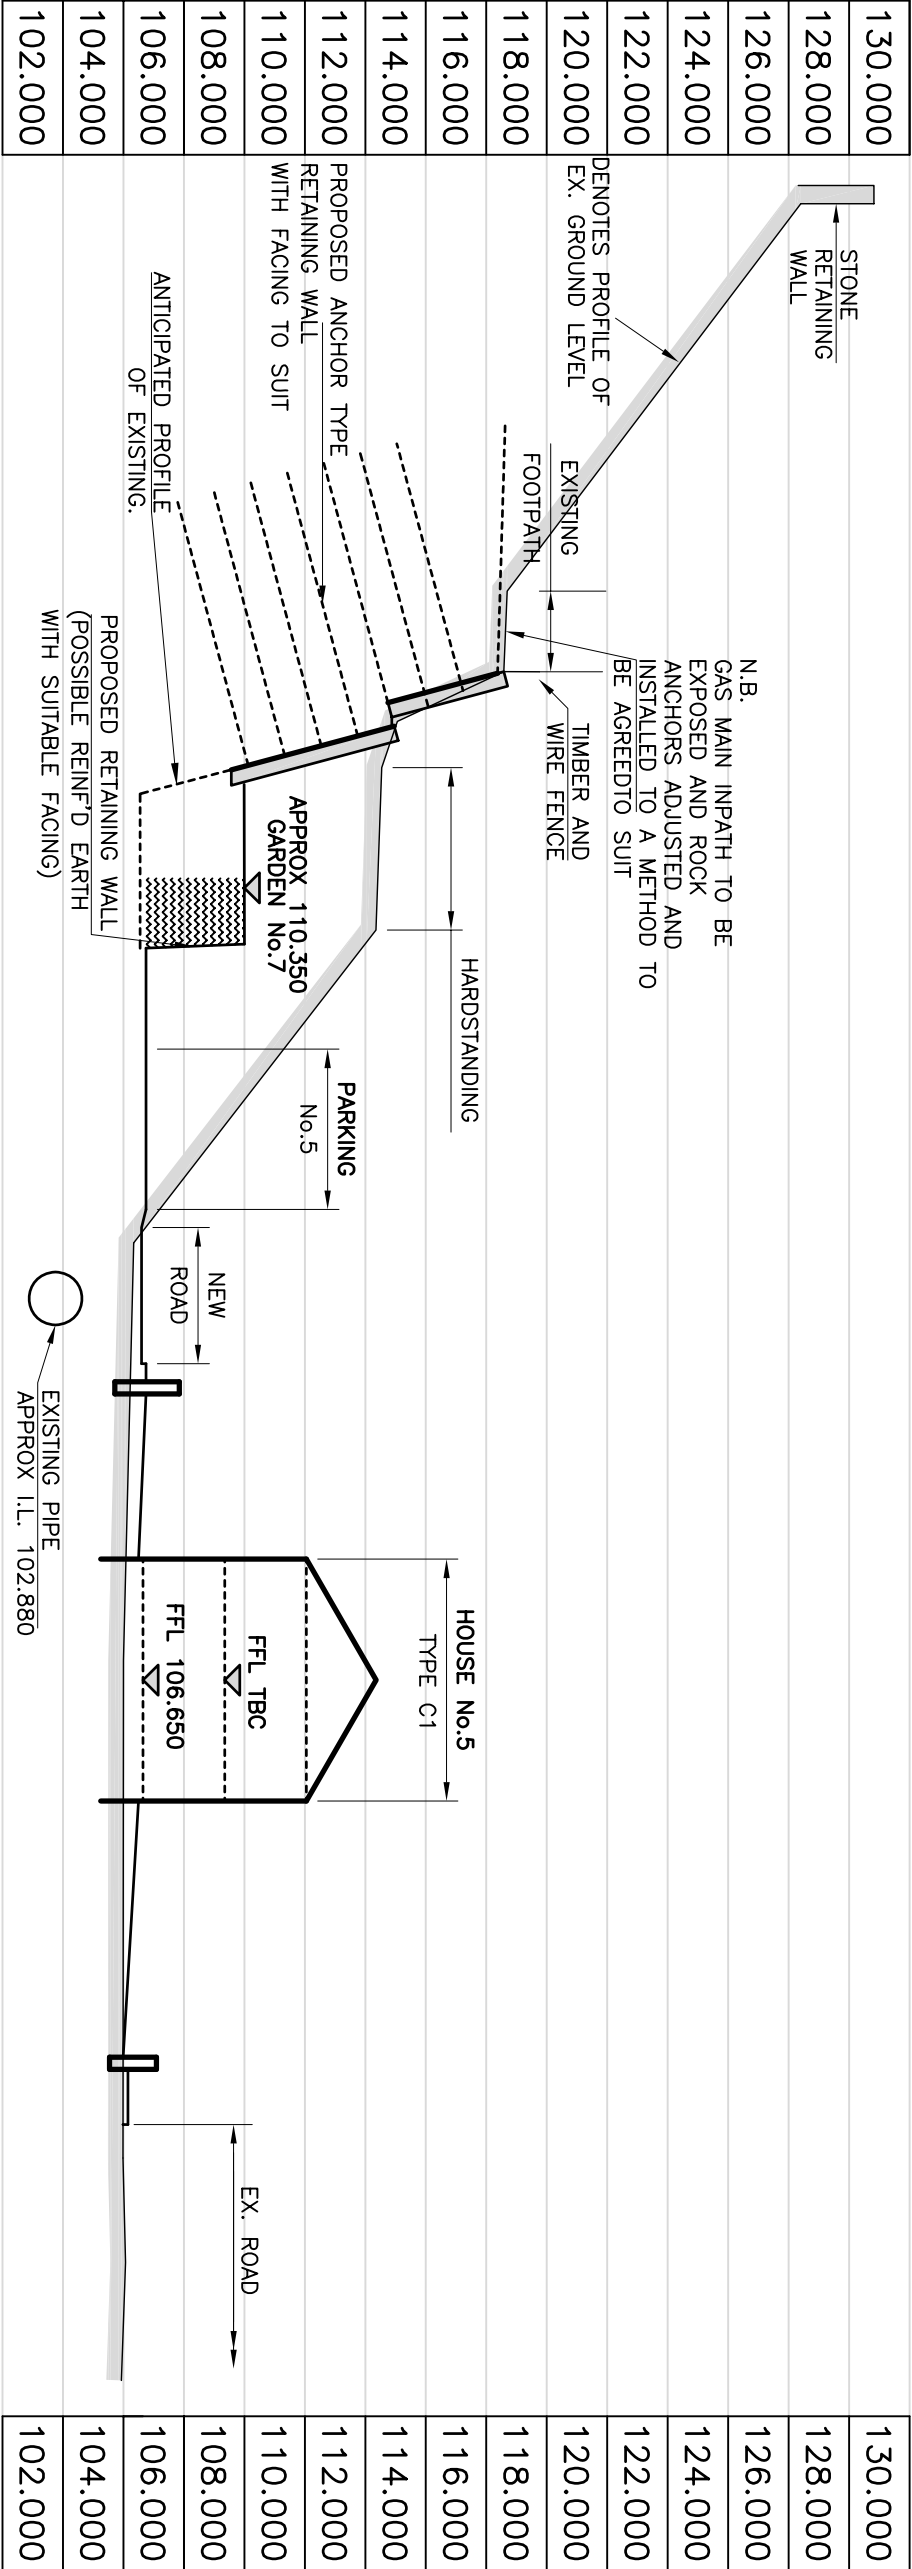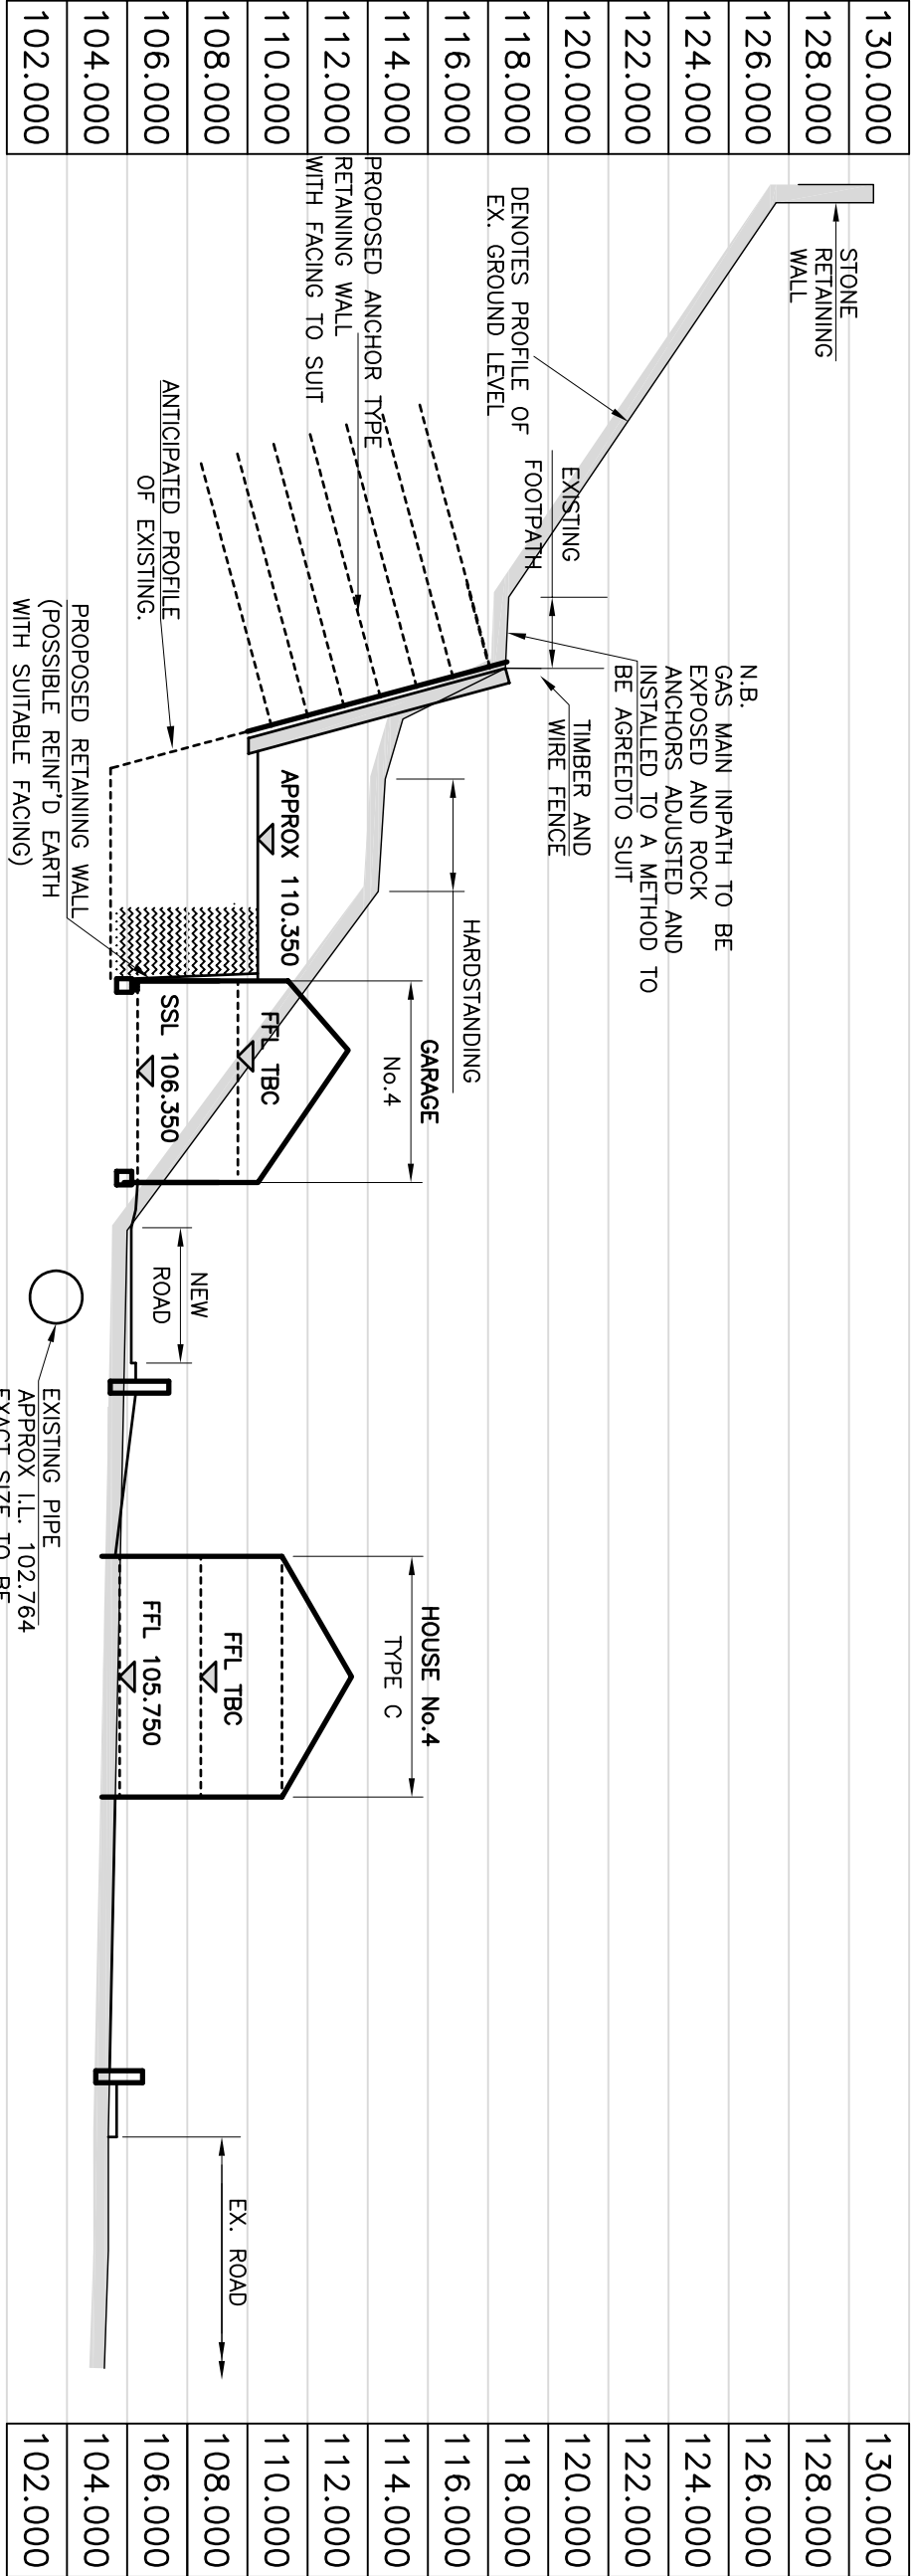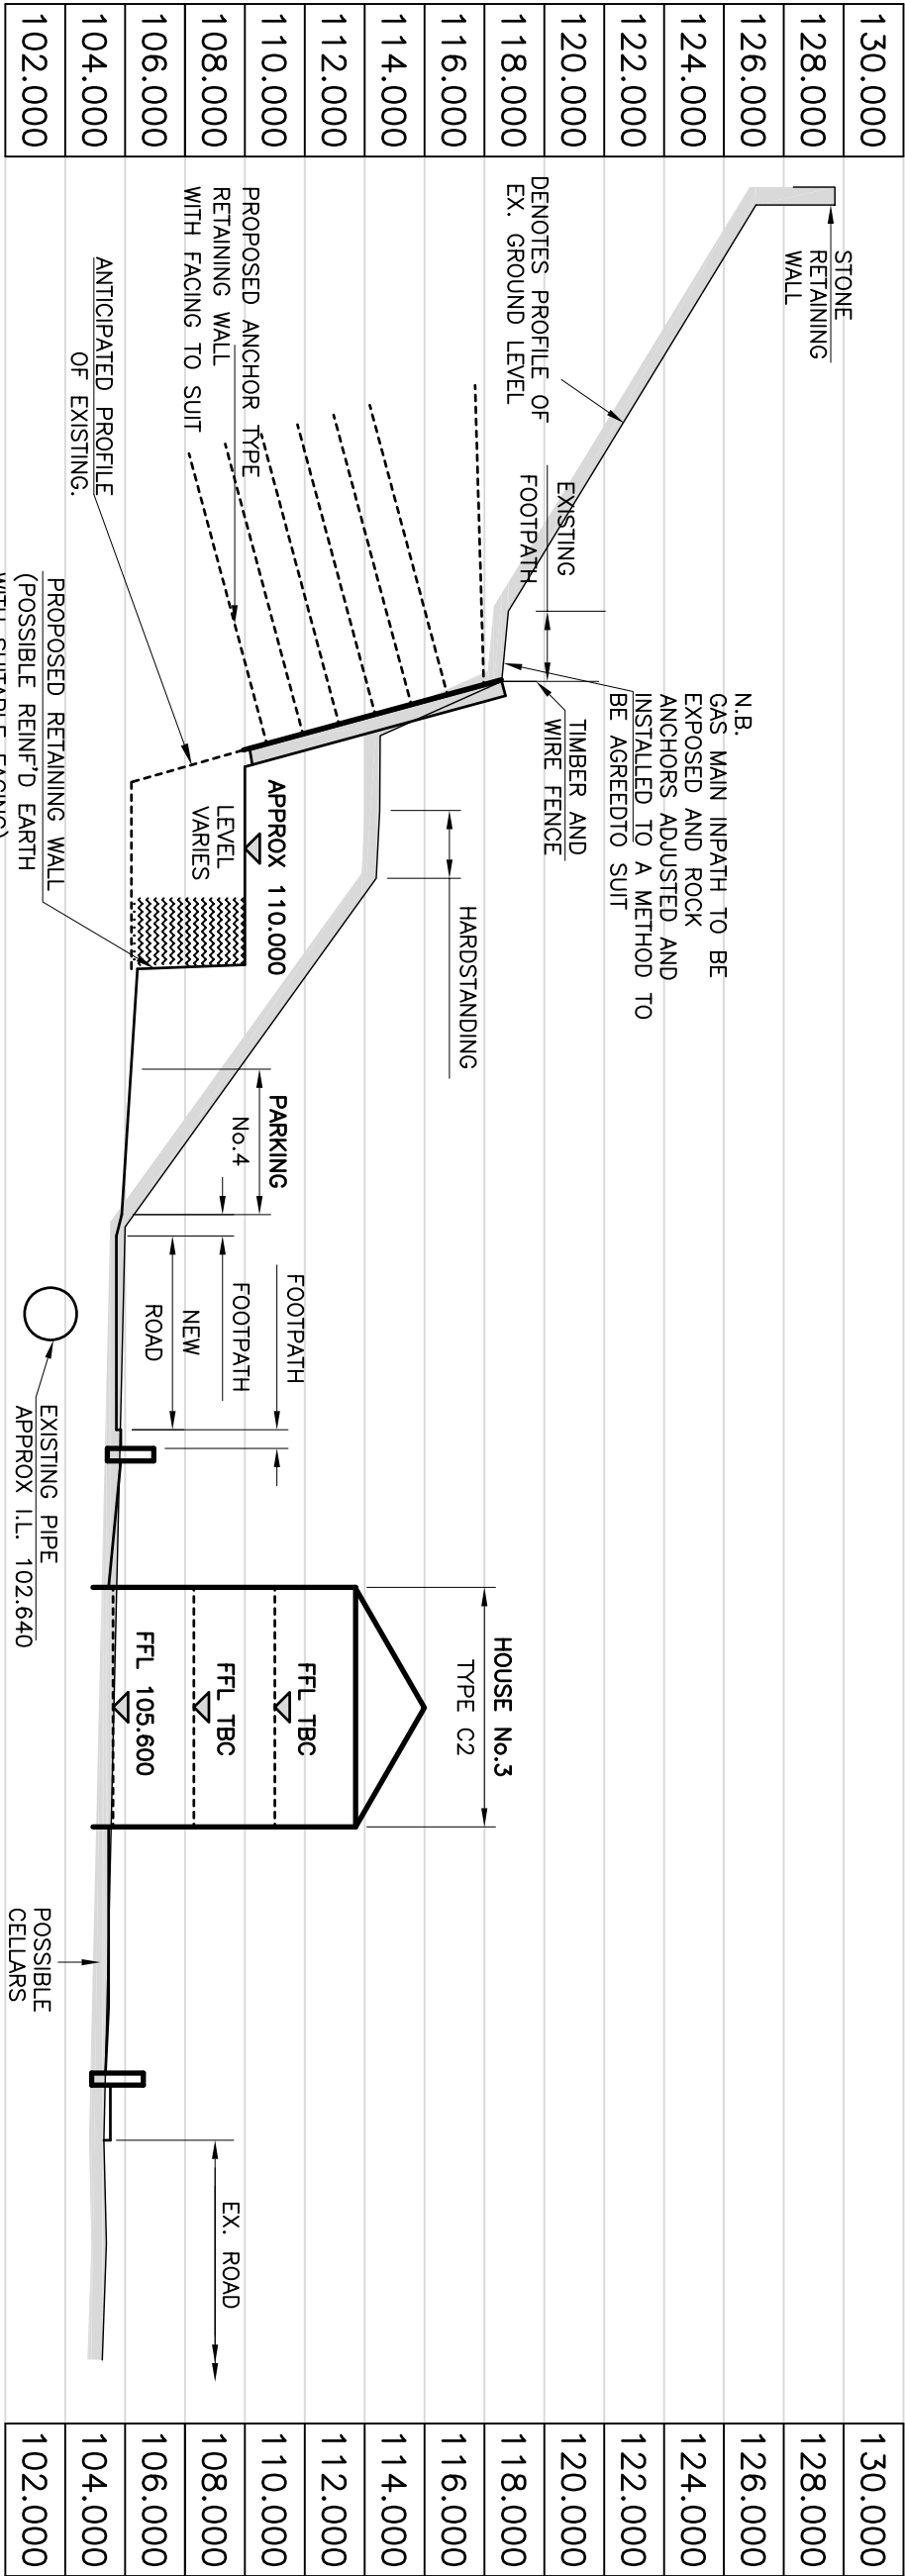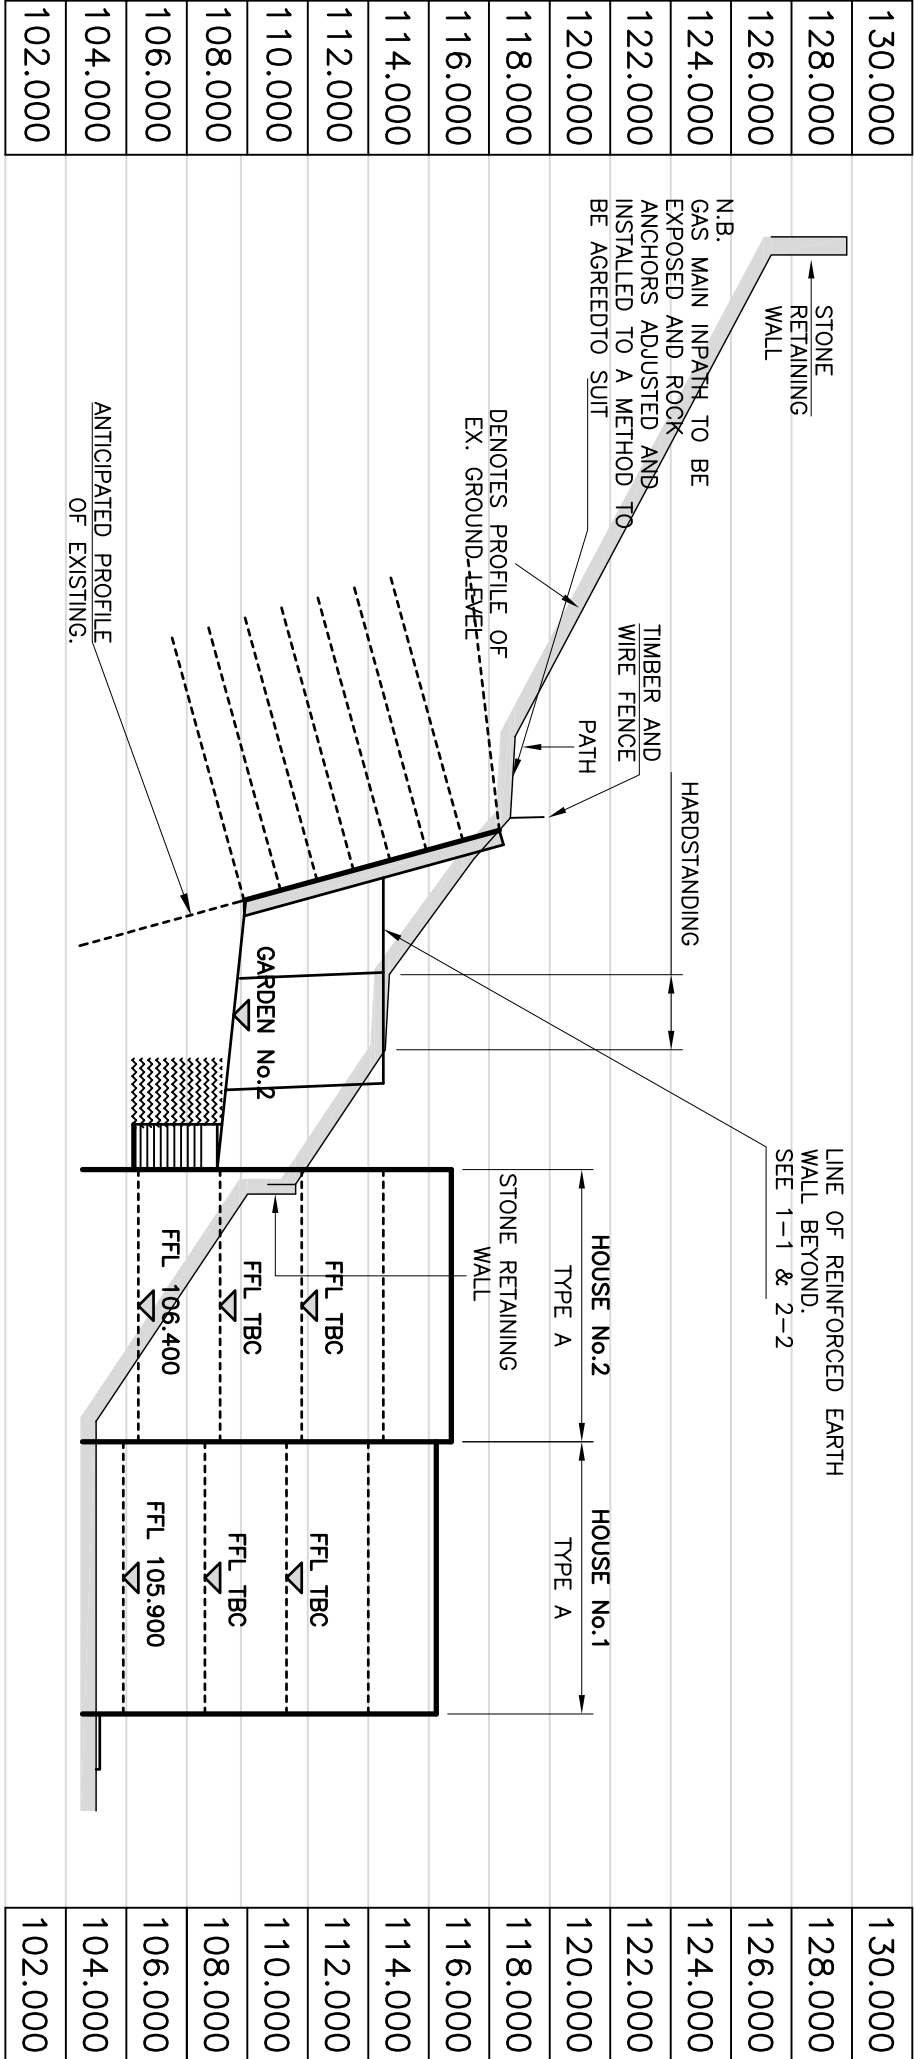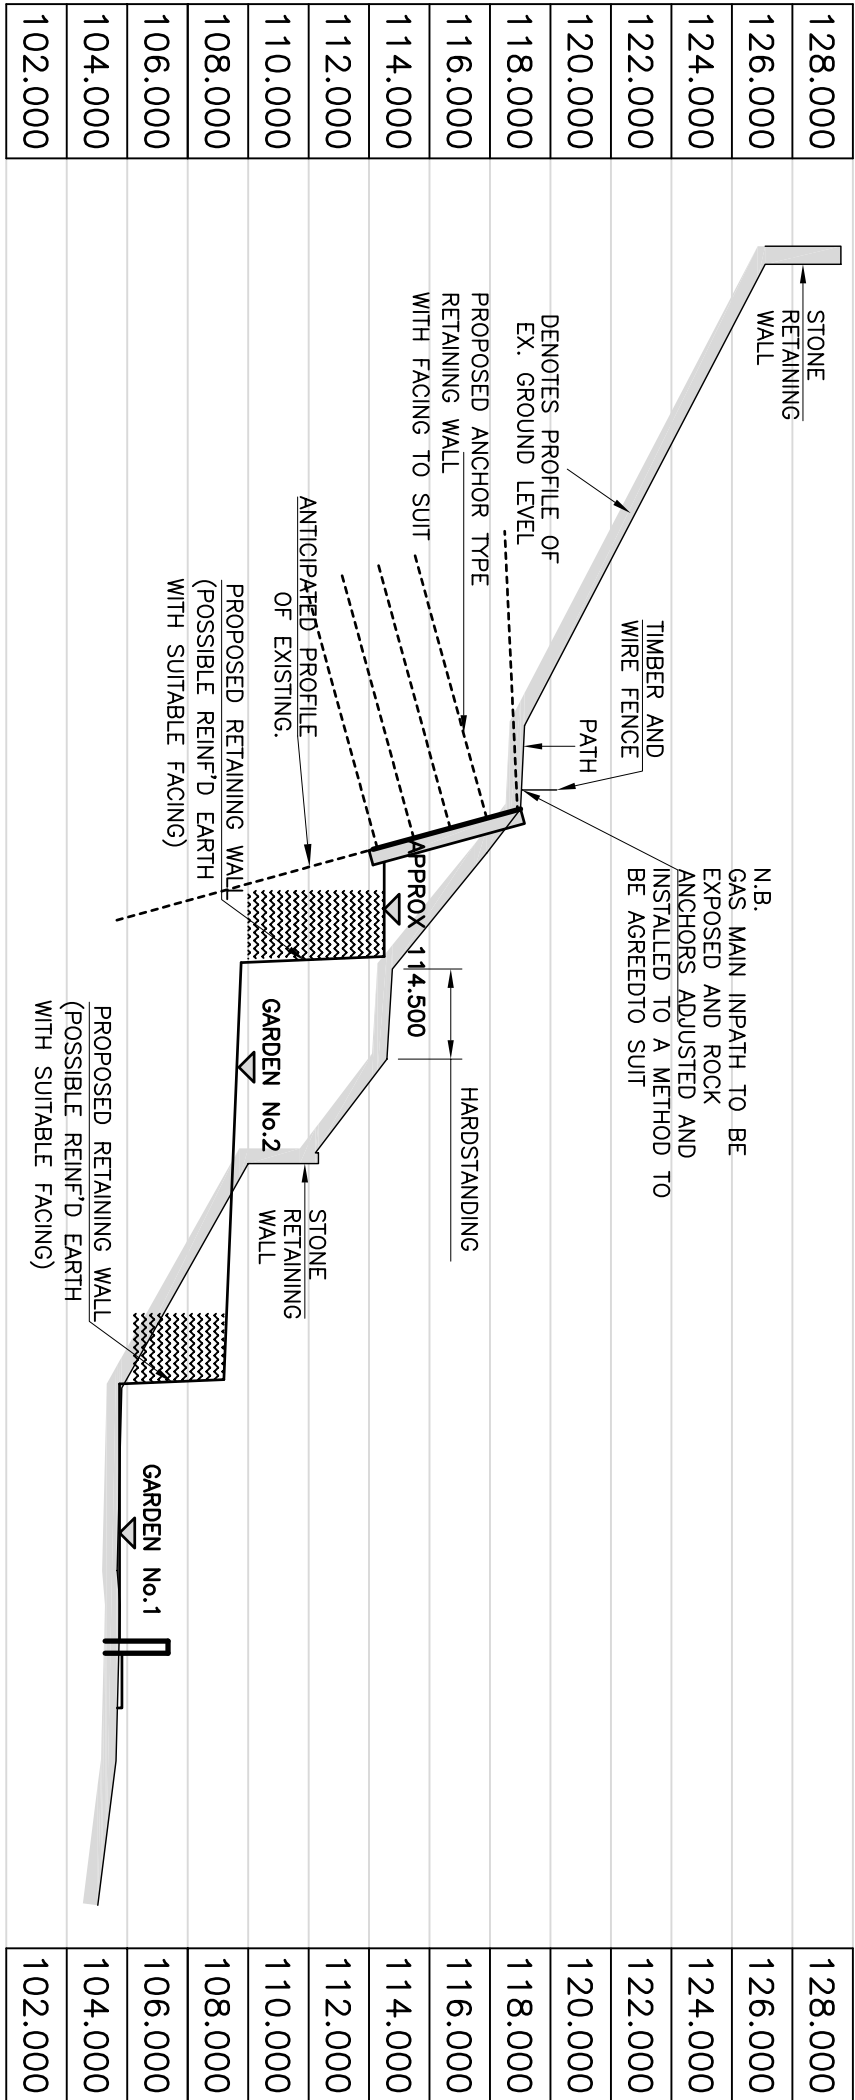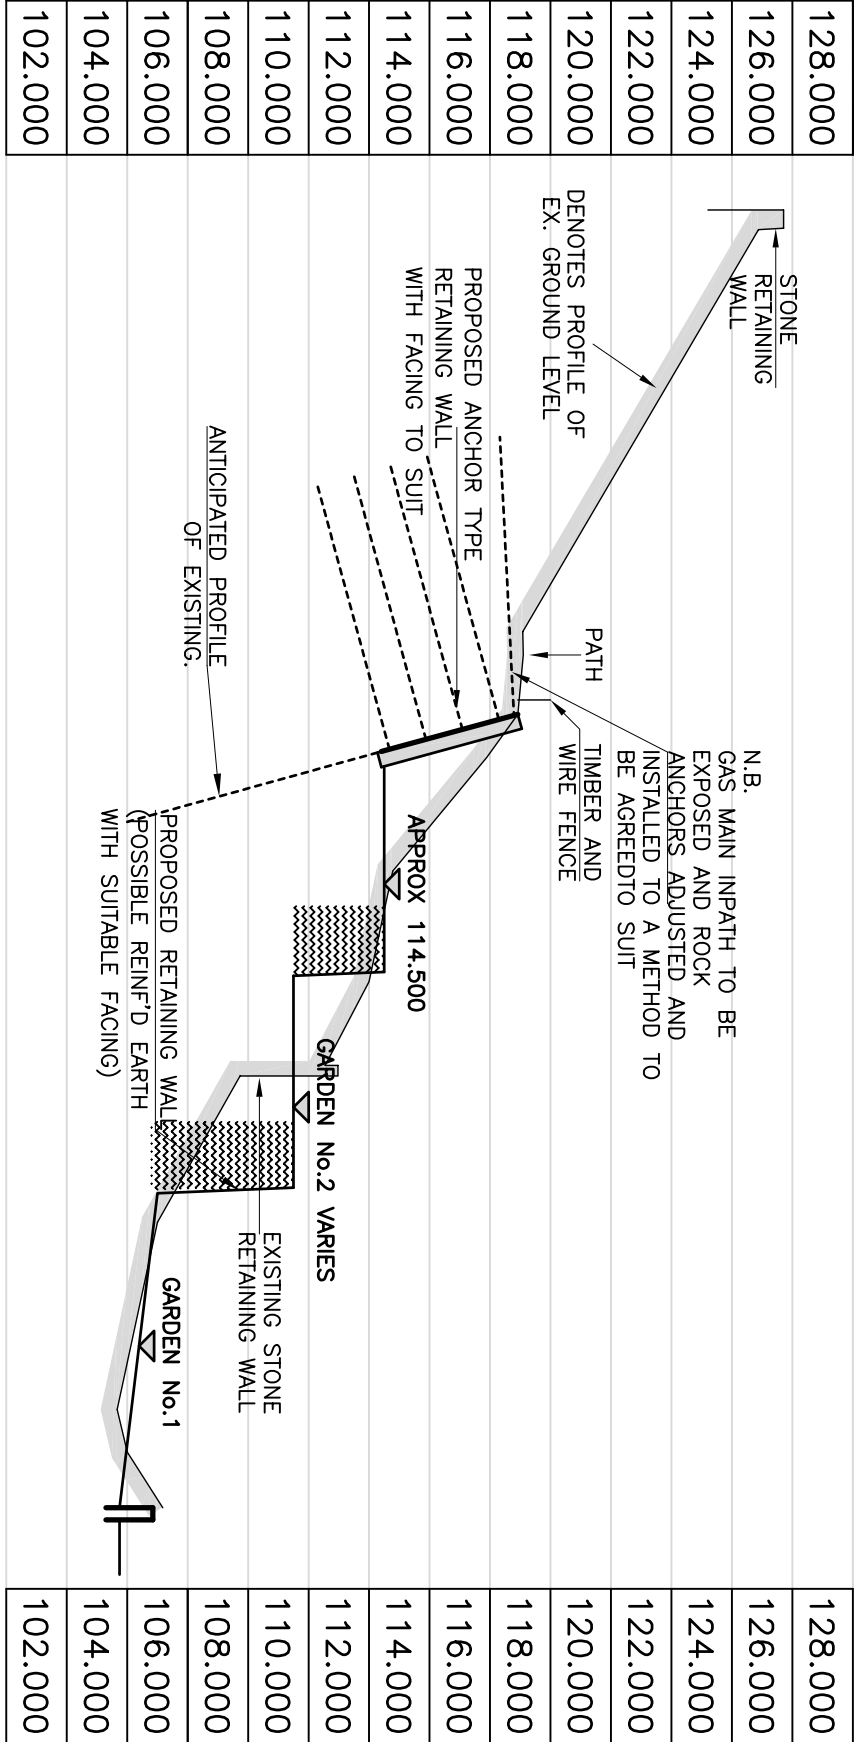

NOTE:
REFER TO DRAWINGS 9488/104
FOR LOCATION OF SECTIONS.