




Only figured dimensions should be used.  
 Scaled dimensions should be checked with the Architect.  
 This drawing together with the design is the property and copyright of the Architect and must not be reproduced without written permission.

**LEGEND**


- Dot hatched area indicates extent of existing tarmac road to only have wearing course resurfaced
- Half-hatched area indicates extent of existing tarmac road excavated for the replacement of both existing wearing and bitumen base courses of carriageway construction where they have been eroded away and/or potholes need filling in.
- Cross-hatched area indicates extent of existing unmade road to receive a complete replacement of carriageway construction

NOTE: Drawing based on Drg. No. 1004 prepared by Site & Surveying Services Ltd, surveyed Jan. 2013


LEGEND		Datum	
Symbol	Description	Level	Height
...	...	OSBM 183.87m	Located on Gate Post Varley Road.

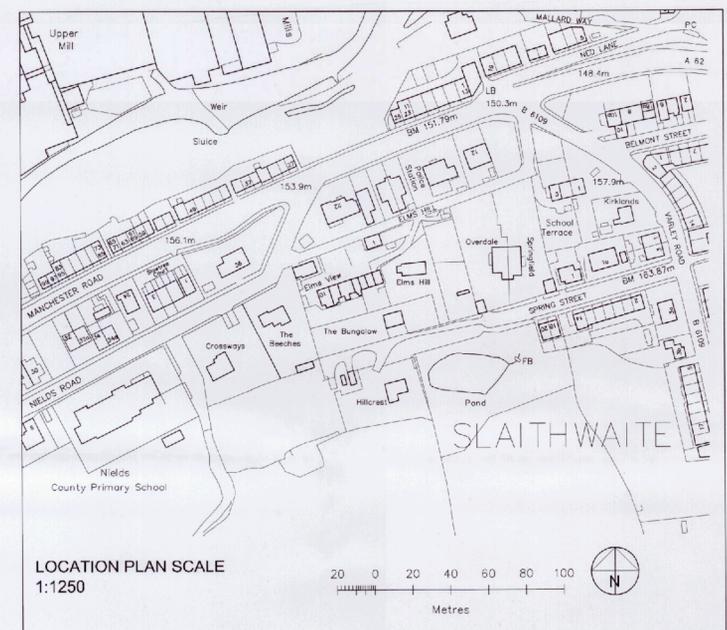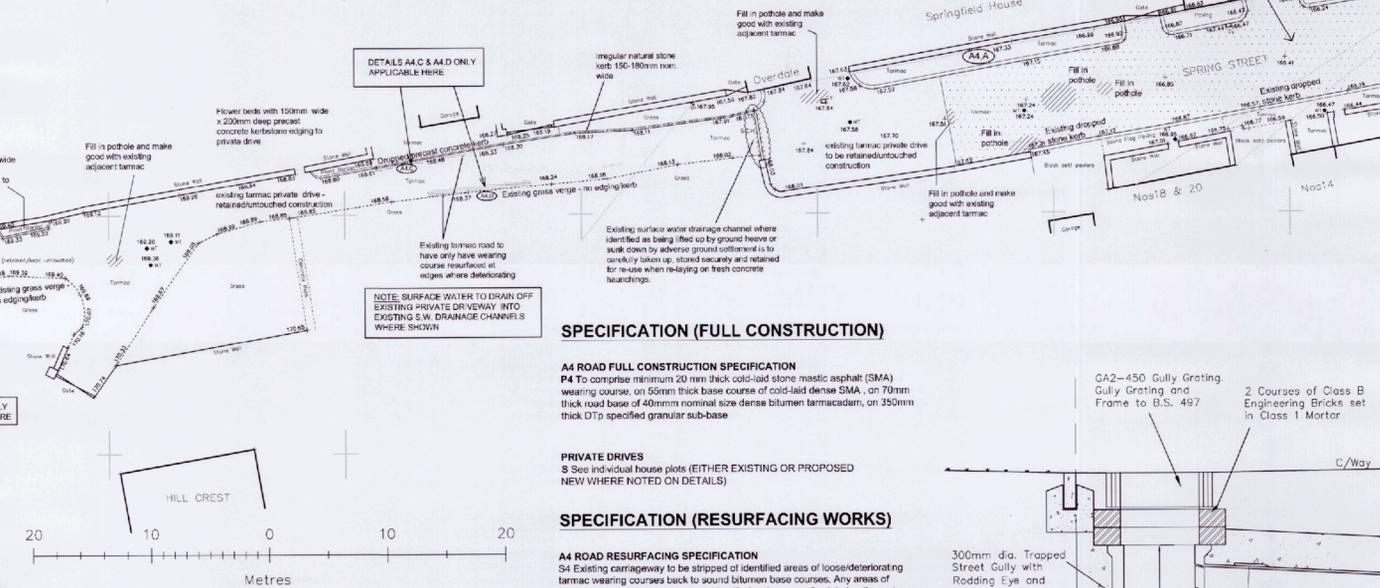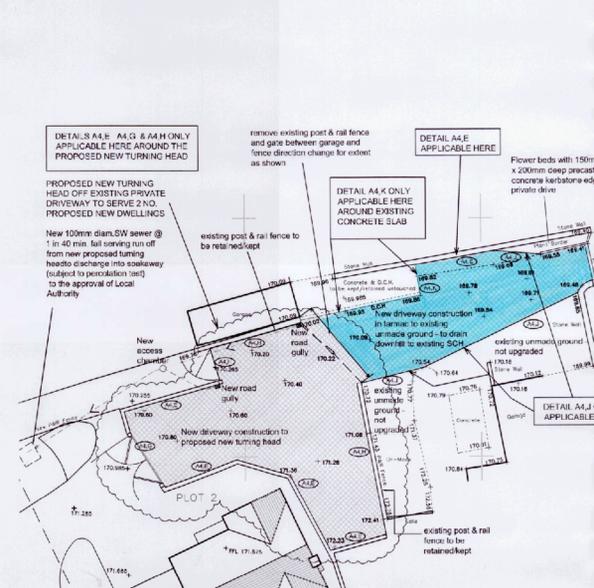


EXISTING PRIVATE DRIVE/ROAD (SPRING STREET) LAYOUT PLAN SCALE 1:200

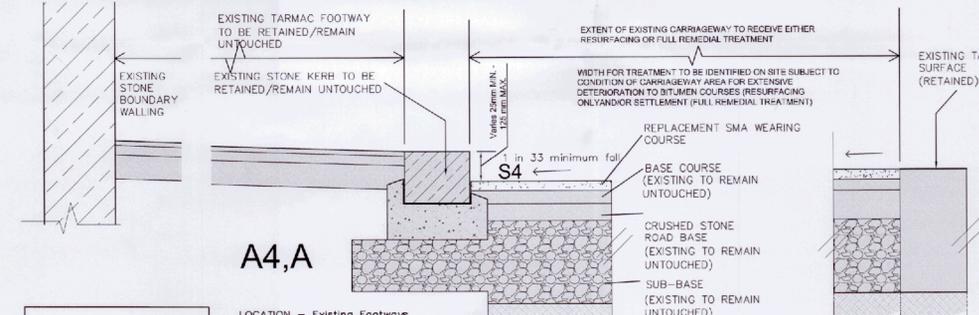

NOTE: SOLID GREY HATCHING TO ITEMS INDICATES EXISTING CONSTRUCTIONAL ELEMENTS BEING KEPT UNTOUCHED

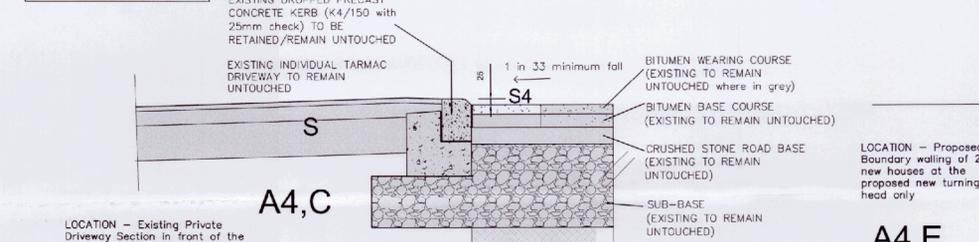


LOCATION - Existing Private Driveway Section in front of the Garage of THE BUNGALOW, Spring Street

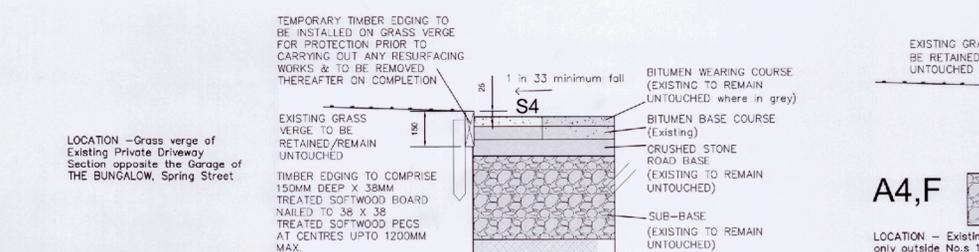


ROAD DETAILS SCALE 1:10


A4,D

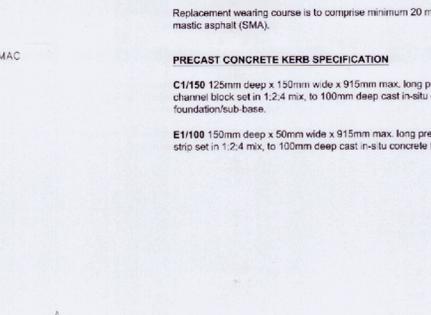


LOCATION - Proposed Boundary walling of 2 No. new houses at the proposed new turning head only

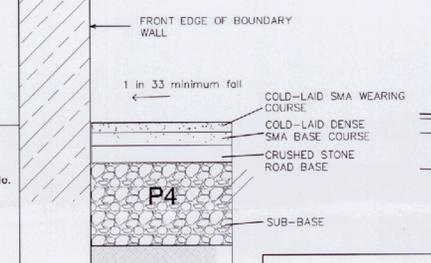


LOCATION - Existing Grass Verges only outside No.s 1 & 1a Spring Street, and around its Junction with Varley Road

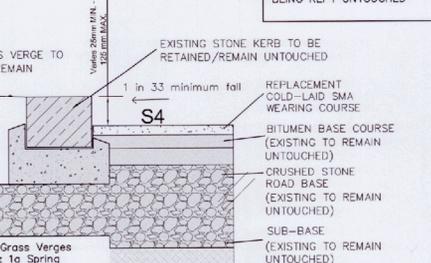


LOCATION - Gateway to serve 2 No. new houses at the proposed new turning head only

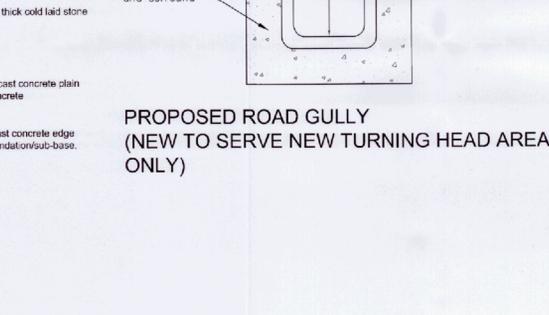


LOCATION - Grass verges surrounding the proposed new turning head only

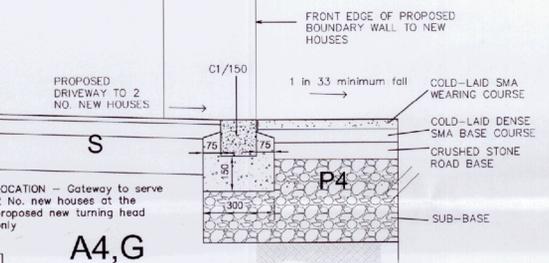

LOCATION - Cold-laid SMA wearing course

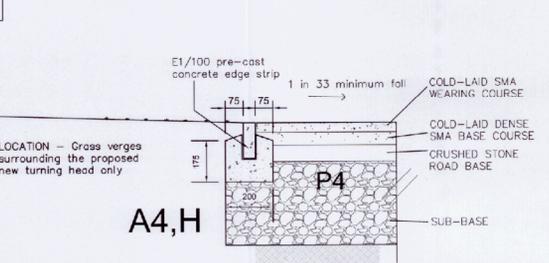

LOCATION - Cold-laid dense SMA base course

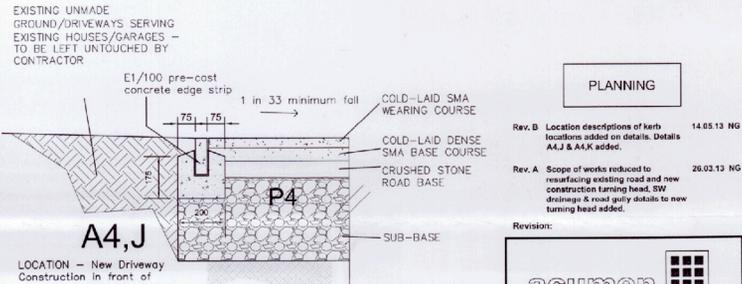

LOCATION - Existing Detached Garage adjacent to Proposed New Turning Head

**PLANNING**

Rev. B Location descriptions of kerb locations added on details. Details A4,J & A4,K added. 14.05.13 NG

Rev. A Scope of works reduced to resurfacing existing road and new construction turning head, SW drainage & road gully details to new turning head added. 26.03.13 NG

Revision:  
 acumen designers & architects  
 Acumen Designers & Architects Ltd  
 Headrow House Old Leeds Road Huddersfield HD1 1SD  
 T: 01484 896000 info@acumenarchitects.co.uk  
 F: 01484 892025

Client: Mr M Rearden

Job title: Proposed Dwelling Adjacent to Crossways, Nields Road, Slaithwaite

Drawing title: Road Remedial Treatment Details (Spring Street, Slaithwaite)

Drawn: NG Date: FEB 2013  
 Checked: JC Scale: 1:10 & 1:200 @ A0  
 Drawing number: 2191-0038