
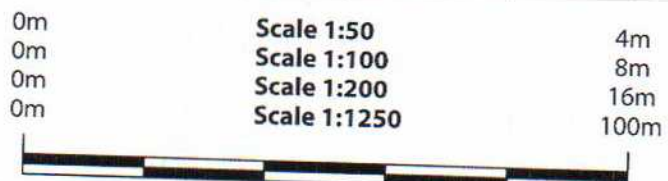


SAVILE ARMS FARM

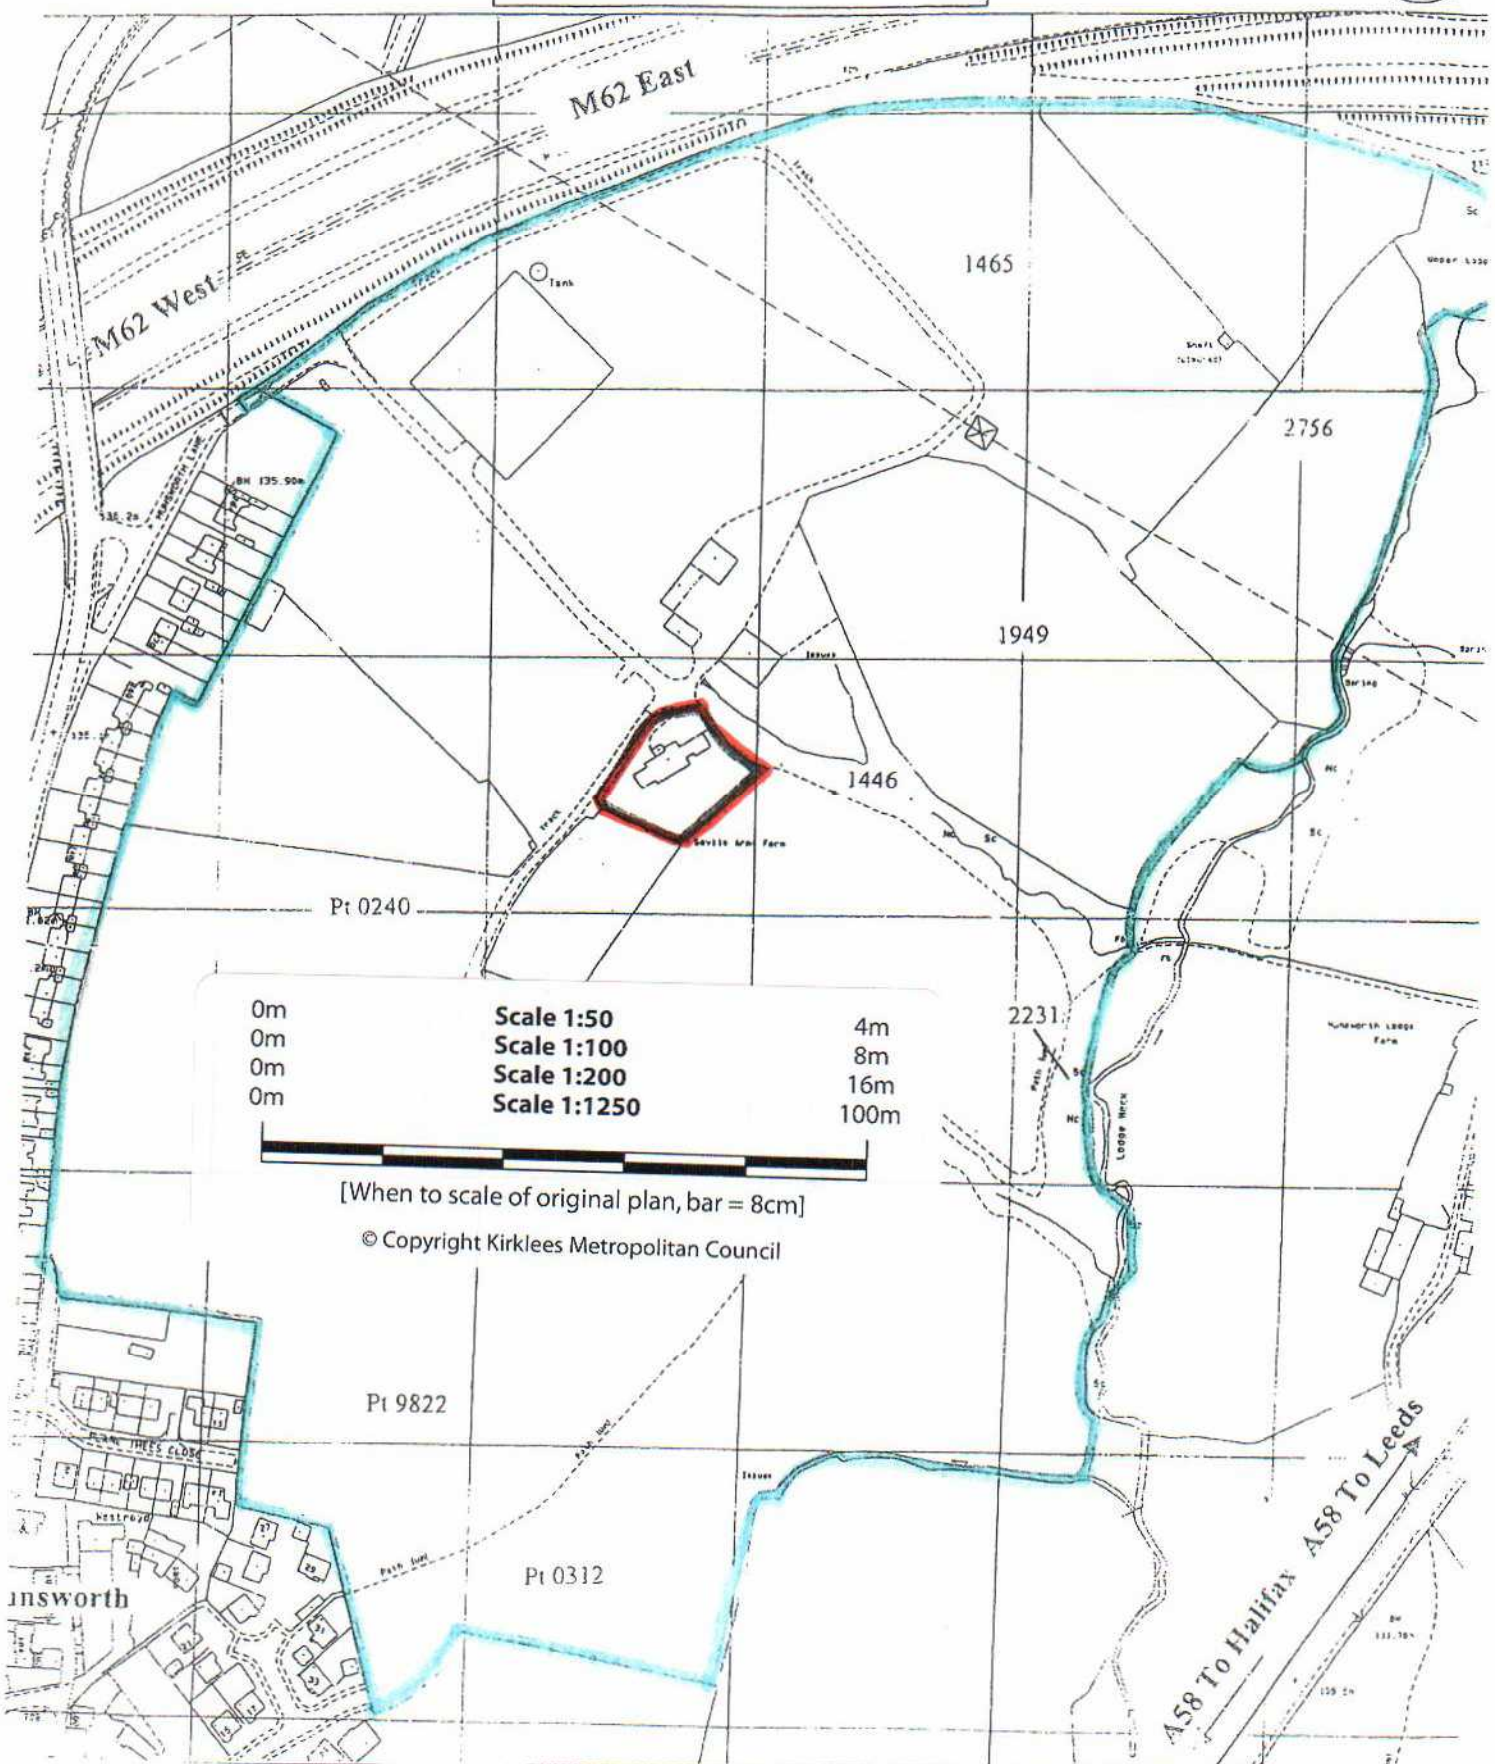

[When to scale of original plan, bar = 8cm]

© Copyright Kirklees Metropolitan Council

Note:- This plan is reproduced from the Ordnance Survey Map with the sanction of the controller of H.M.S.O.
 Crown Copyright reserved. Licence No: ES757330.
 Plan published 2001
 Scale: **NOT TO SCALE**
 This plan is for convenience of identification only & should not be used for any other purpose.