


DO NOT SCALE FROM THIS DRAWING.
 All dimensions and levels are to be checked on site by contractor and/or relevant specialist/manufacturer. Any discrepancies must be reported before proceeding.

This design is Copyright protected and may not be copied or transmitted without written permission. Copyright infringements shall be legally enforced and pursued.

Client is responsible for all aspects relating to the Party Wall etc. Act 1996.

Contractor is responsible for all aspects relating to CDM Regulations.

Works should not commence before a 'Building Control' approval is received. Client bears full responsibility for alterations due to commencement of works prior to approval.

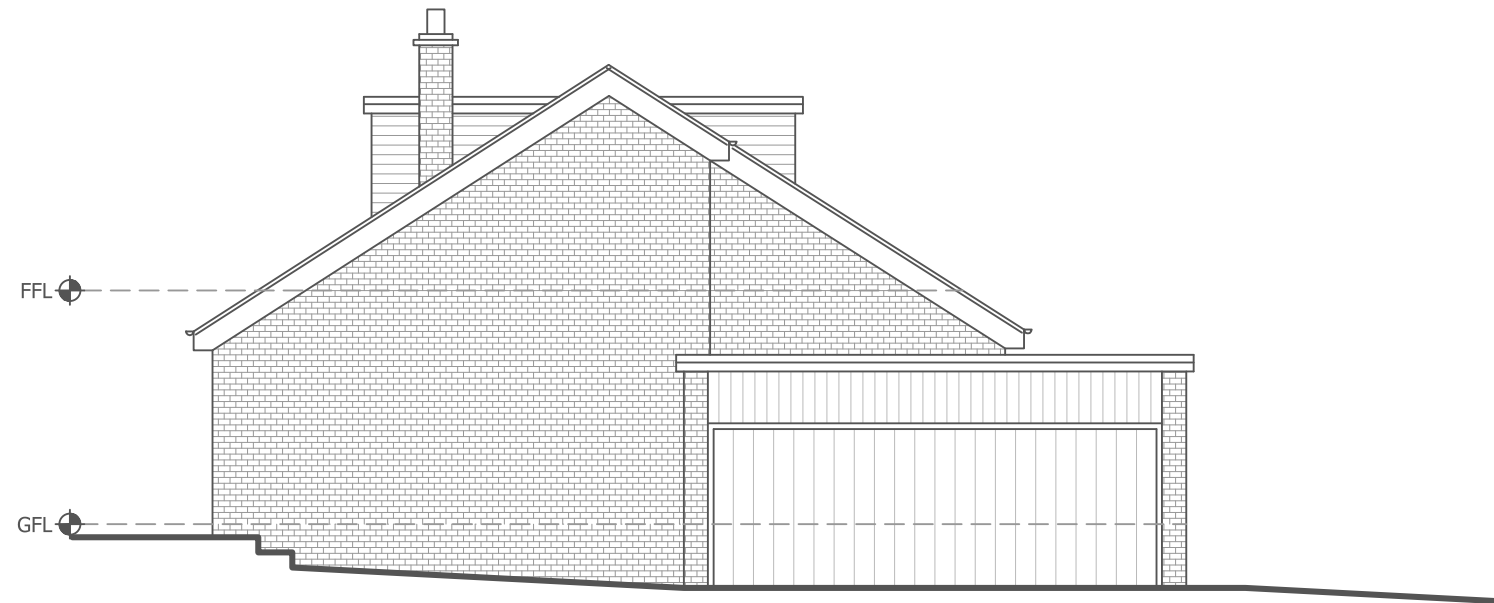

EXISTING SIDE ELEVATION



EXISTING SIDE ELEVATION

Date	Rev. No.	Revision Details.
	A	

Drawing Revision Log.

Client.
Mr & Mrs Nayyar

Site Address.
**Cote Ridge, 175 Lightridge Road
 Fixby
 Huddersfield HD2 2HS**

Project title.
New dormer to rear for provision of new walkway with internal alterations

Drawing Title.
Existing GA

Drawing No.
03

Revision.	Date.
.	DEC 2012

Scale.	Paper size.
1:100	A3