



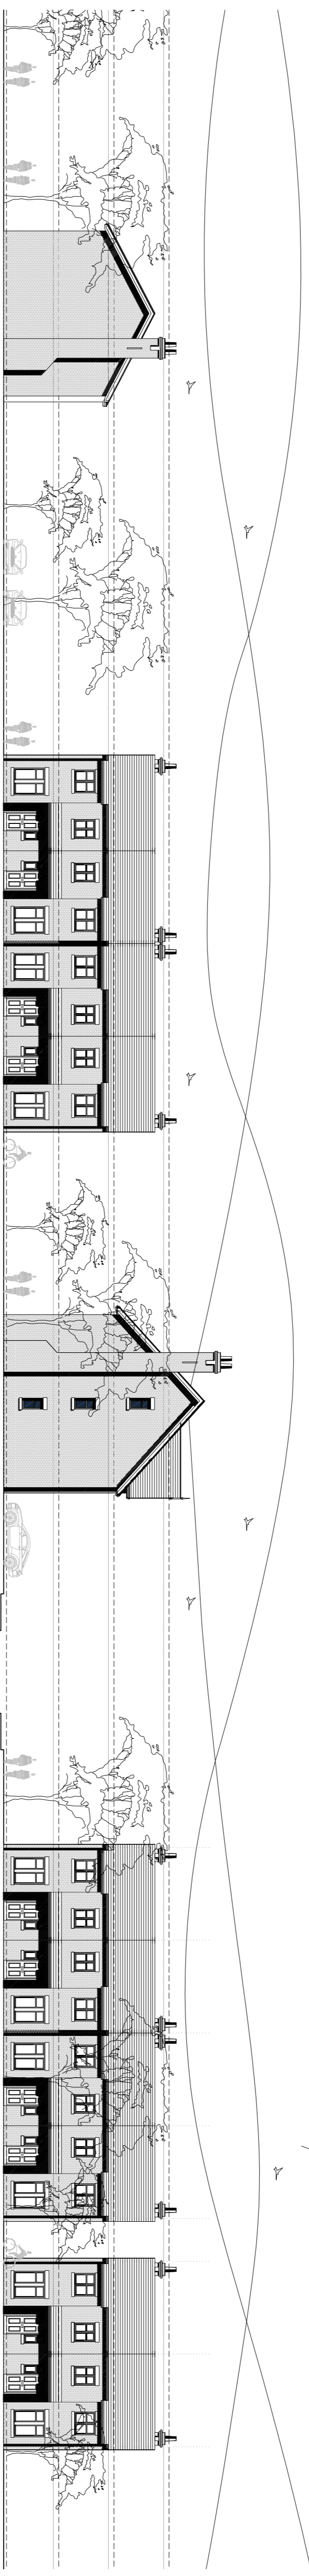


Street Scene 1 (part a)

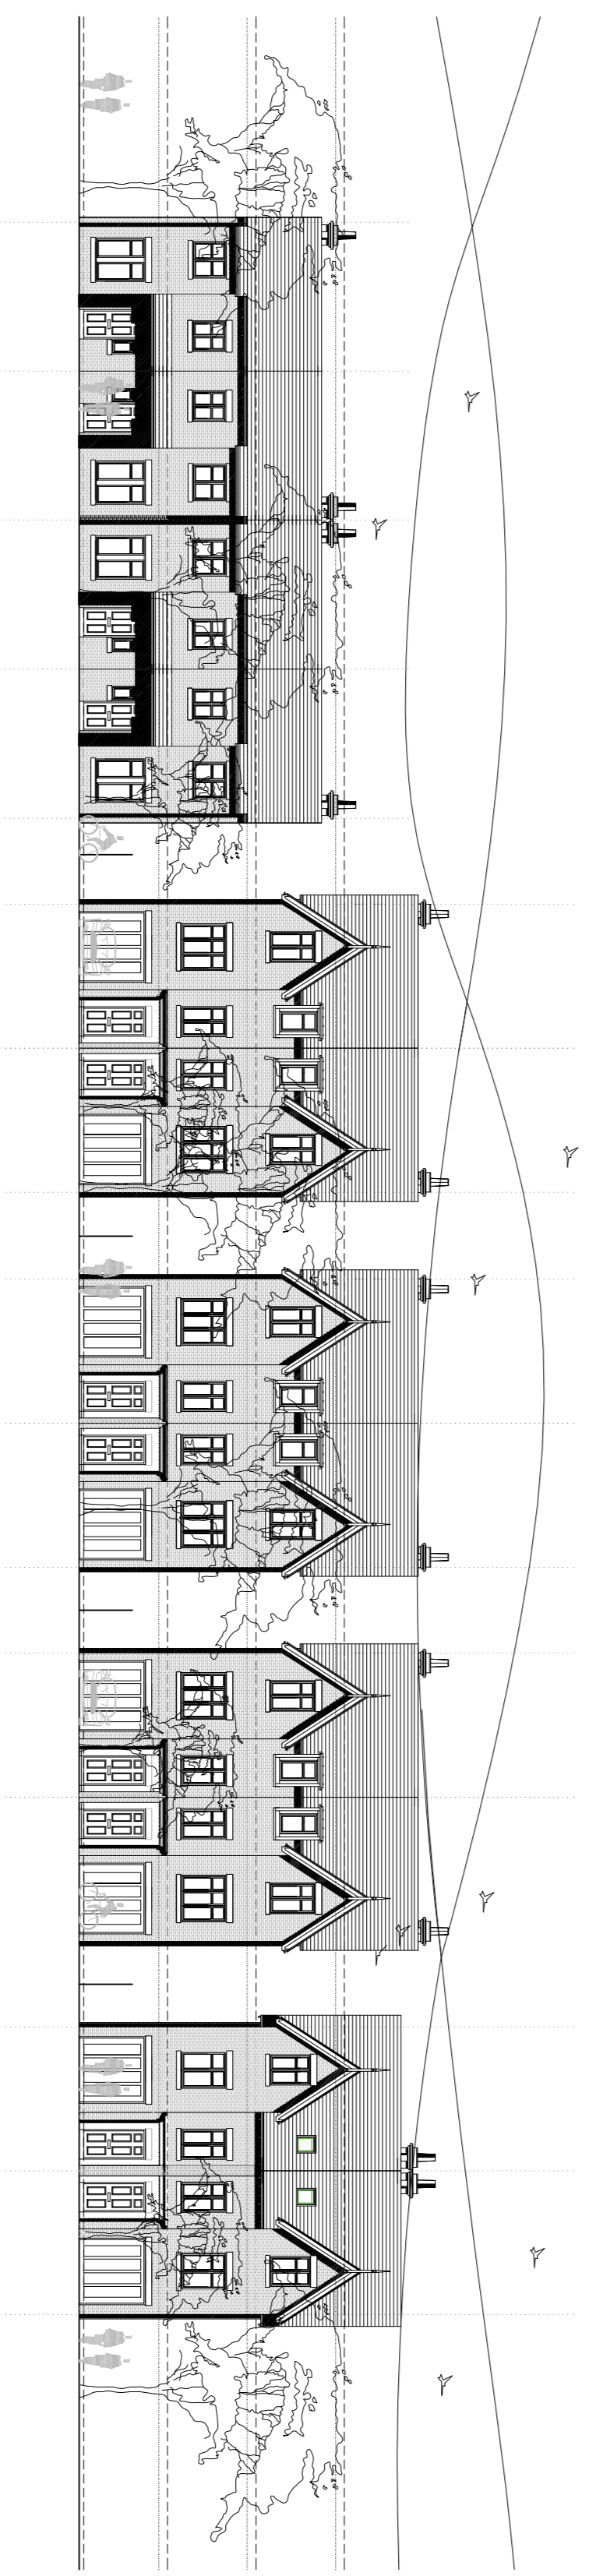

Street Scene 1 (part b)



Street Scene 2

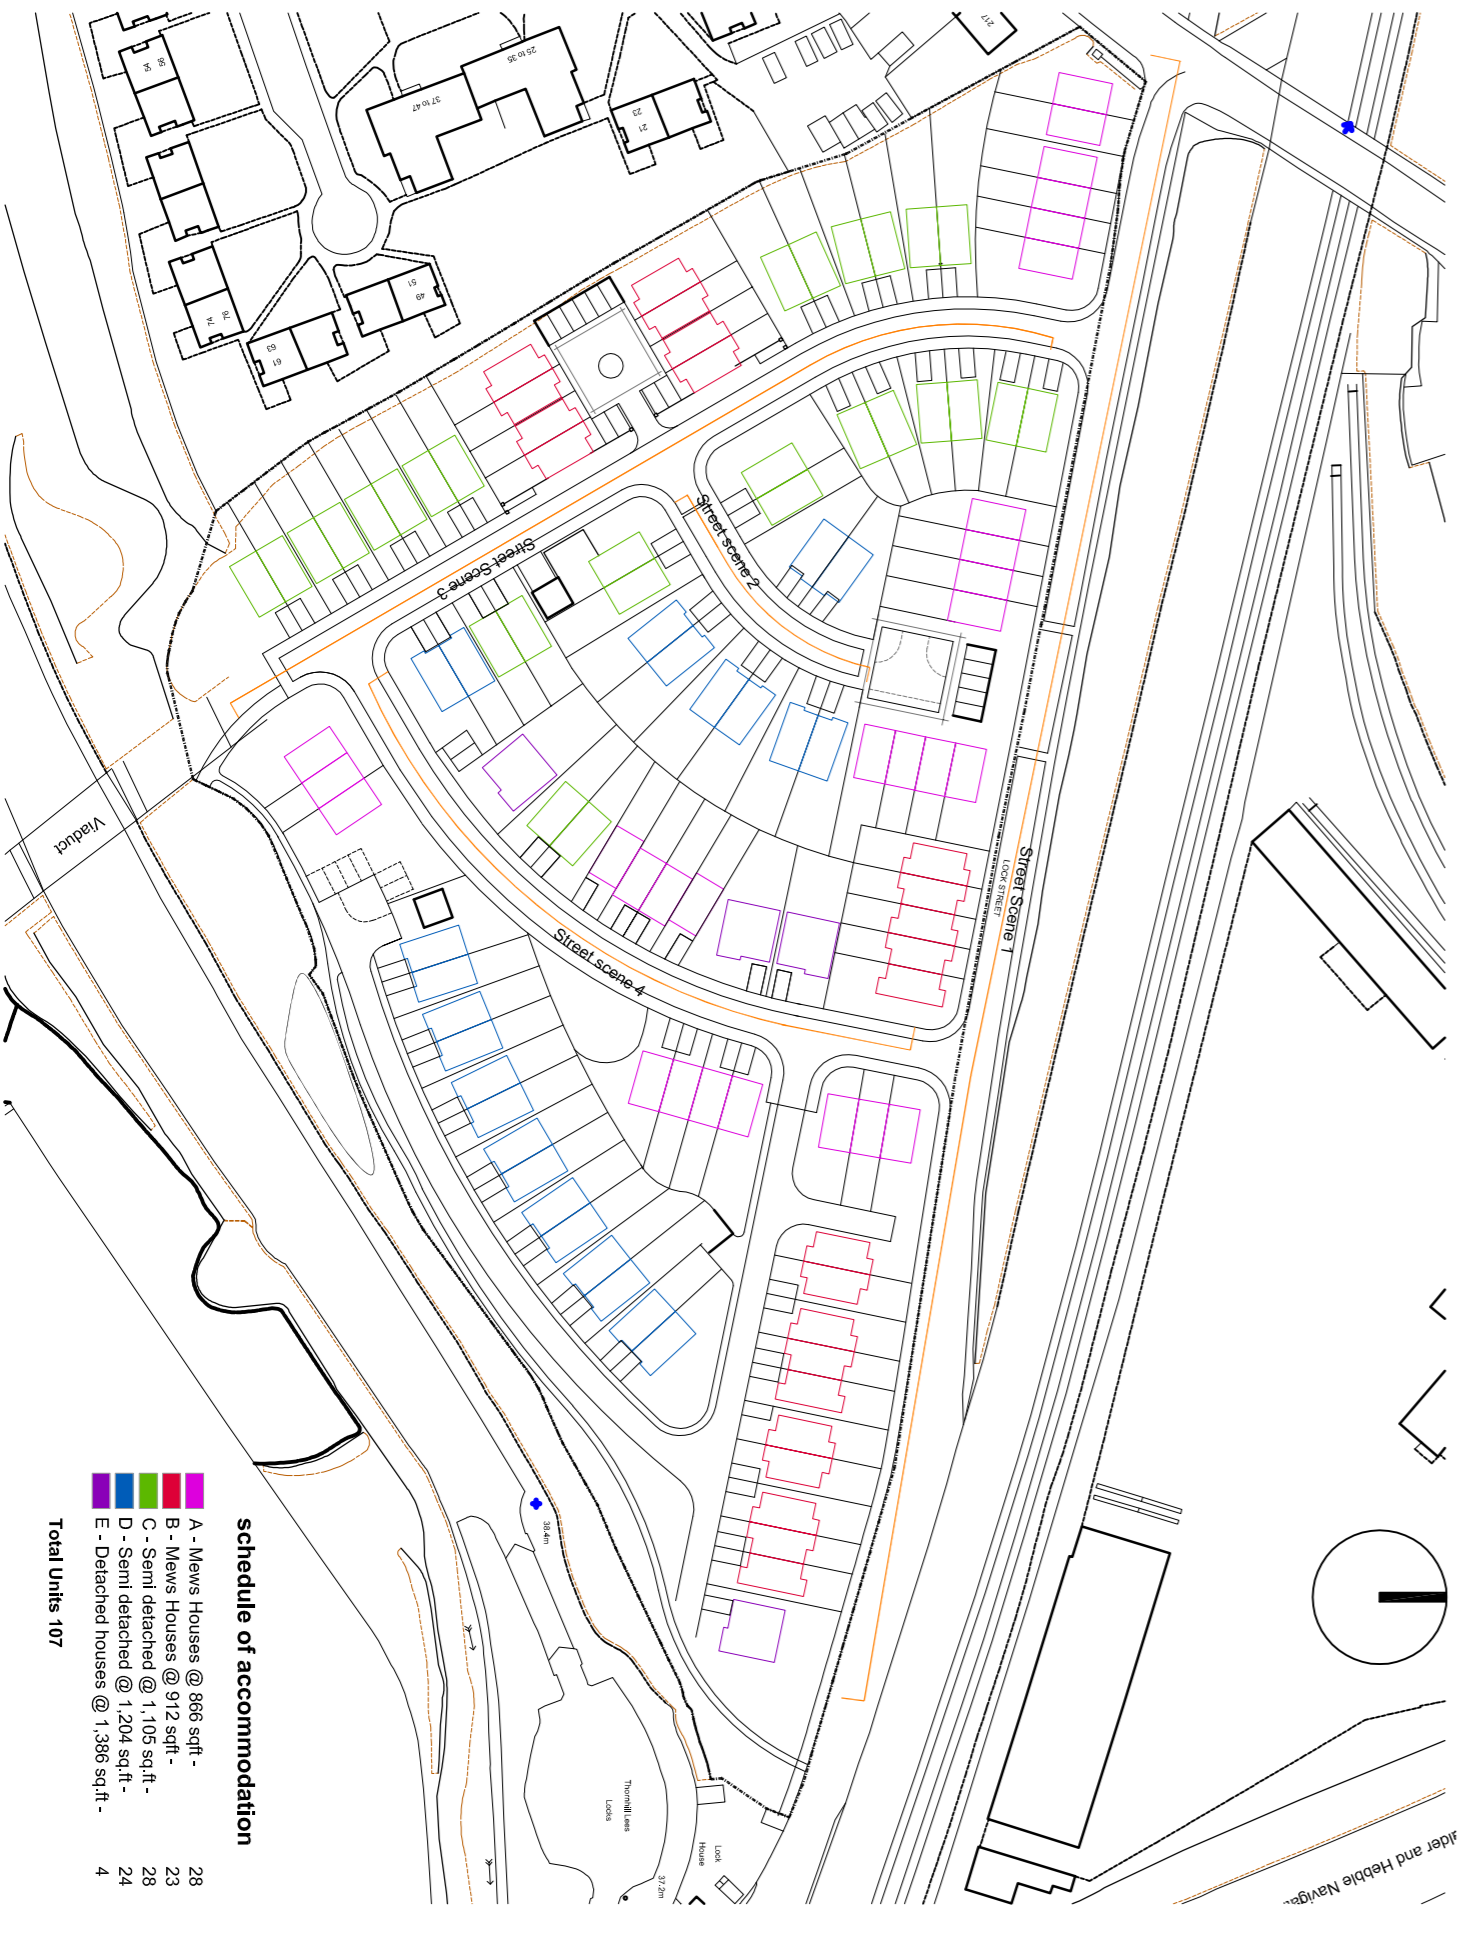

revision date drawn description

Blackmores d.ltd
Lock Street, Dewsbury

Proposed Street Scenes

22.11.12 kt 1:250 @ A1

11030 (pl) 400 *