


FRONT ELEVATION

REAR ELEVATION

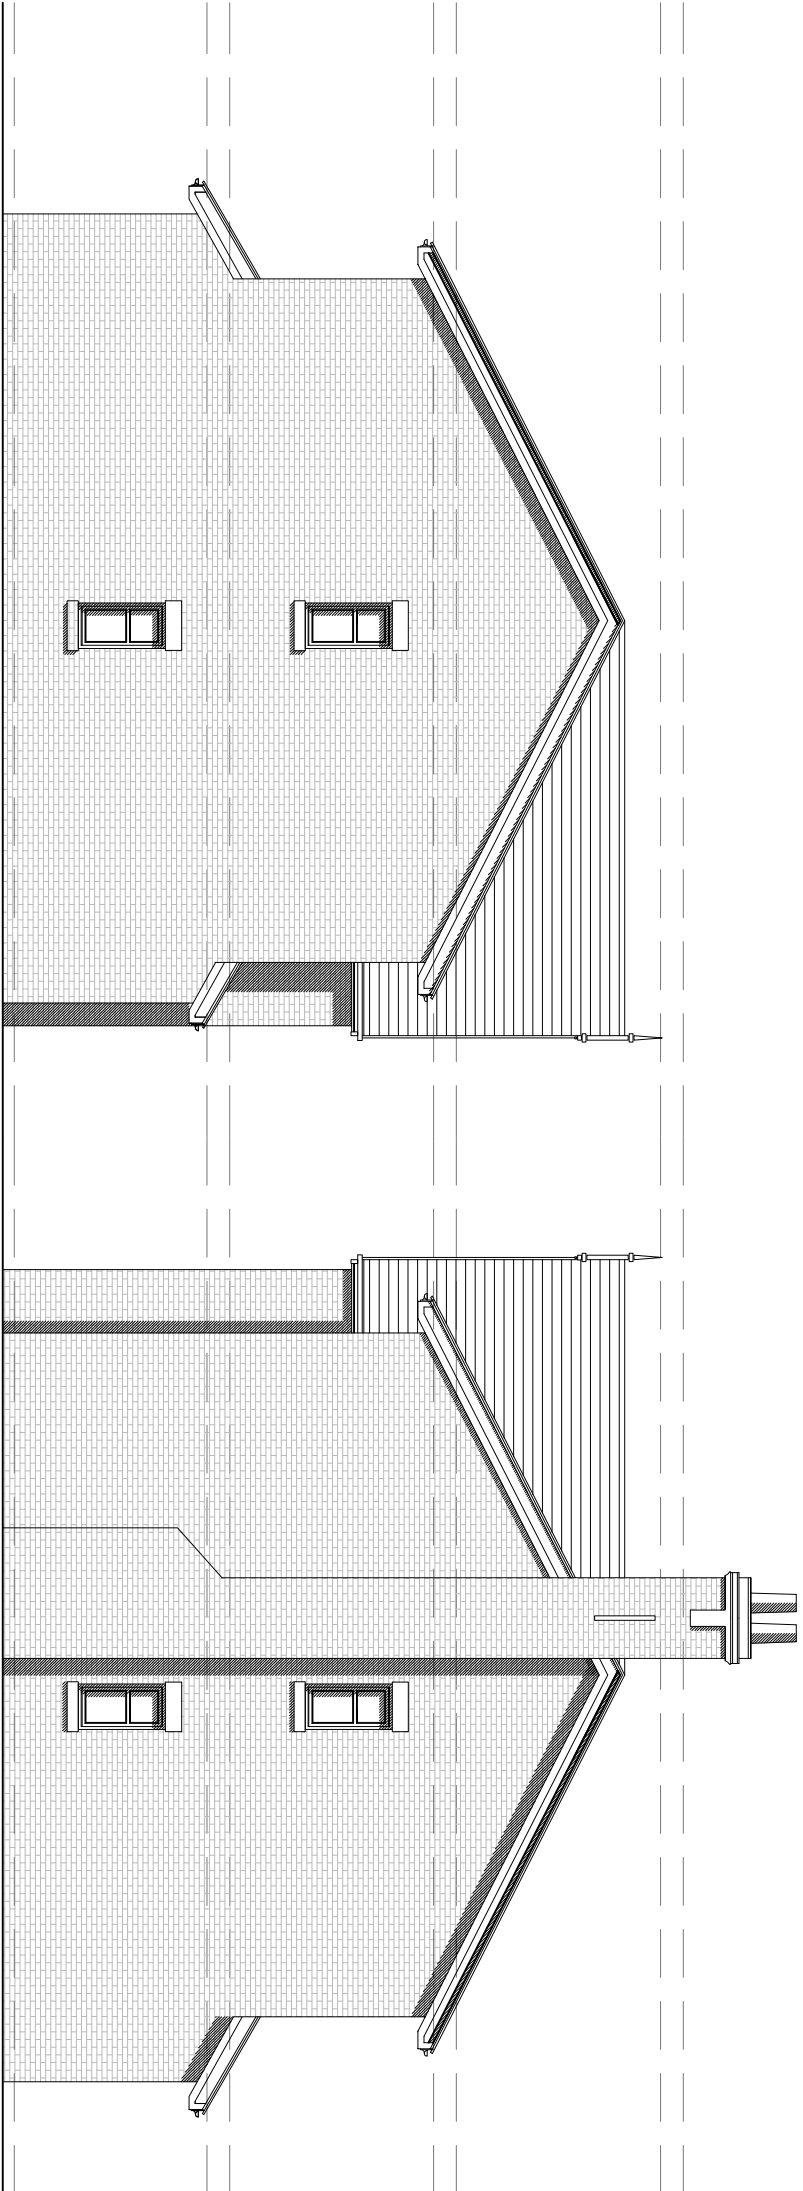

SIDE ELEVATION (L)

SIDE ELEVATION (R)

revision	date	drawn	description

Blackmores d. ltd
 Lock Street, Dewsbury

Proposed Elevations - Housetype E

30.11.12 kt 1:100 @ A3

11031 (pl) 303 A

www.calderpeel.com