


FRONT ELEVATION
House type A

REAR ELEVATION

SIDE ELEVATION

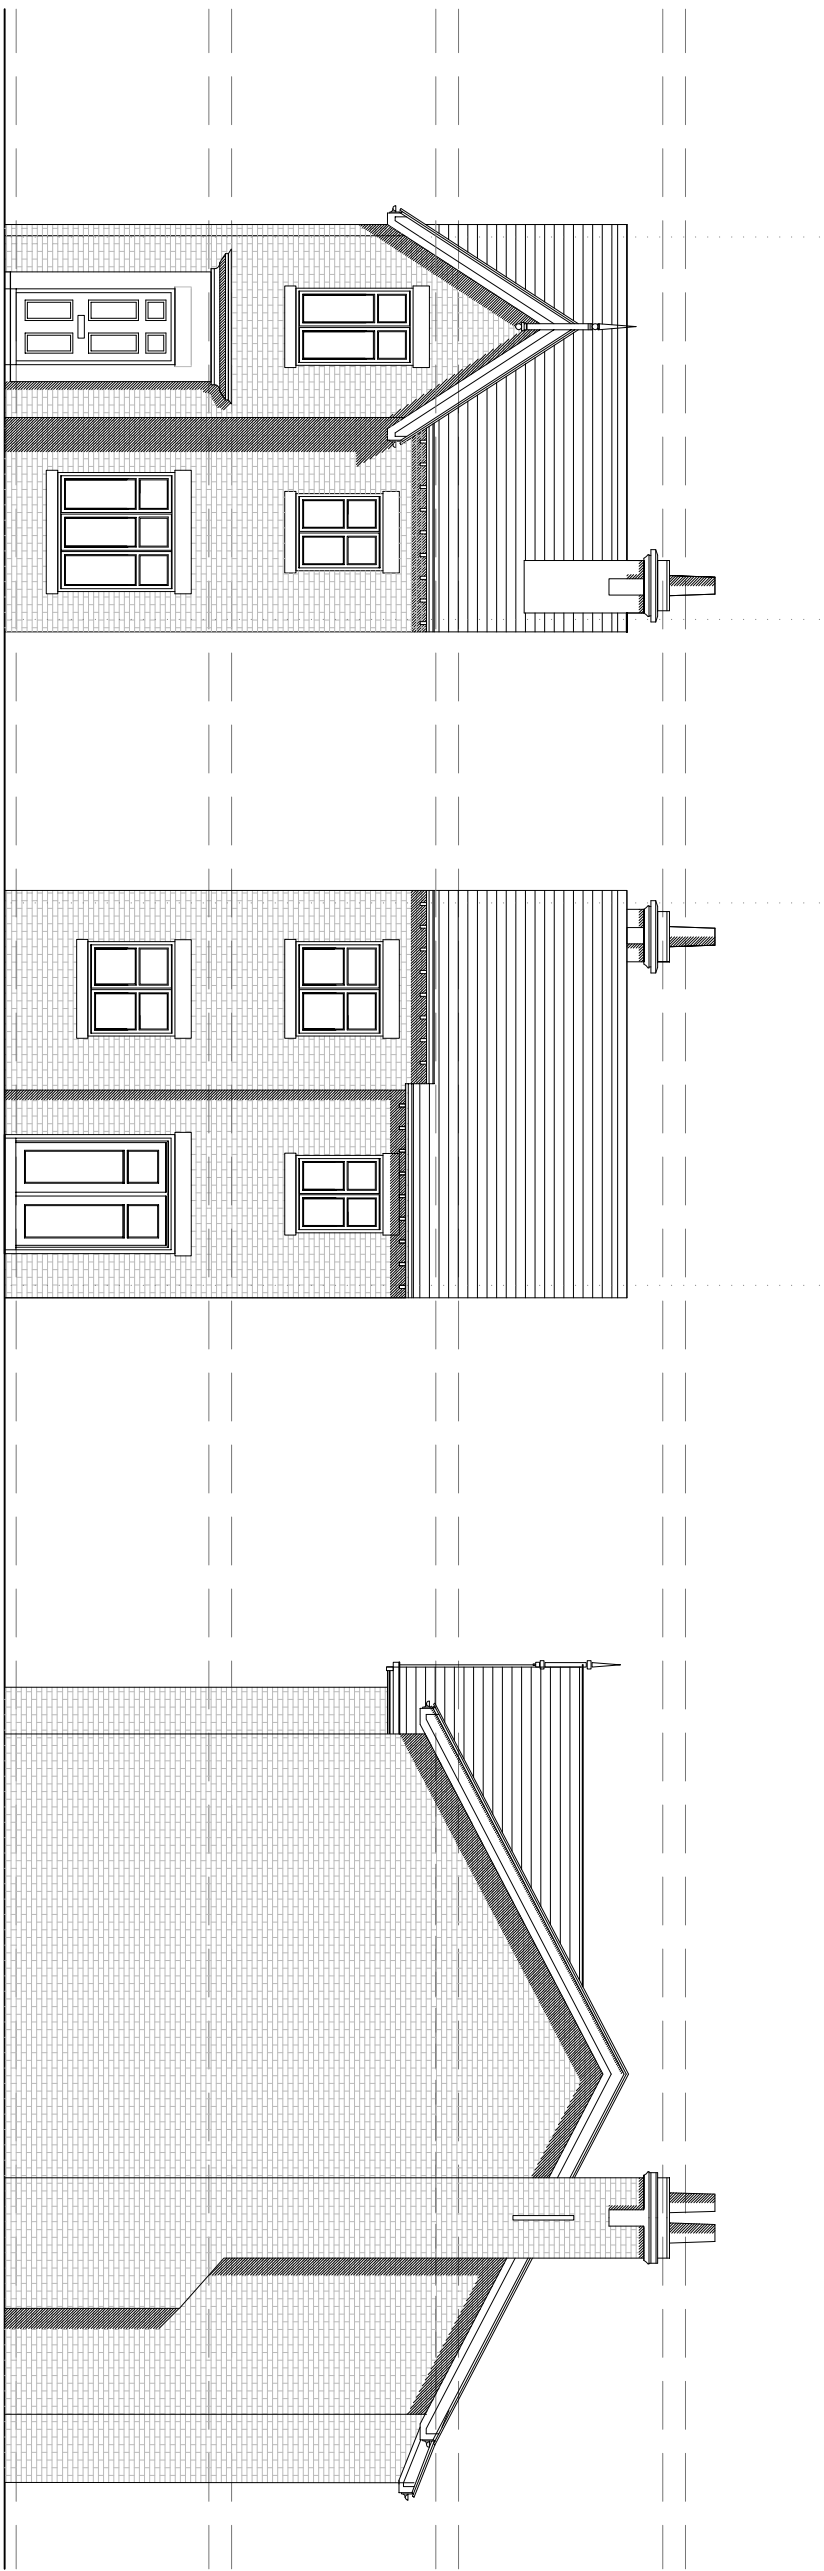

FRONT ELEVATION
House type B

REAR ELEVATION

SIDE ELEVATION

revislon date drawn description

Blackmores d. ltd
Lock Street, Dewsbury

Proposed Elevations - Housetypes A and B

22.11.12 kt 1:100 @ A3

11031 (pl) 300 *

www.calderpeel.com