


Street Scene 3

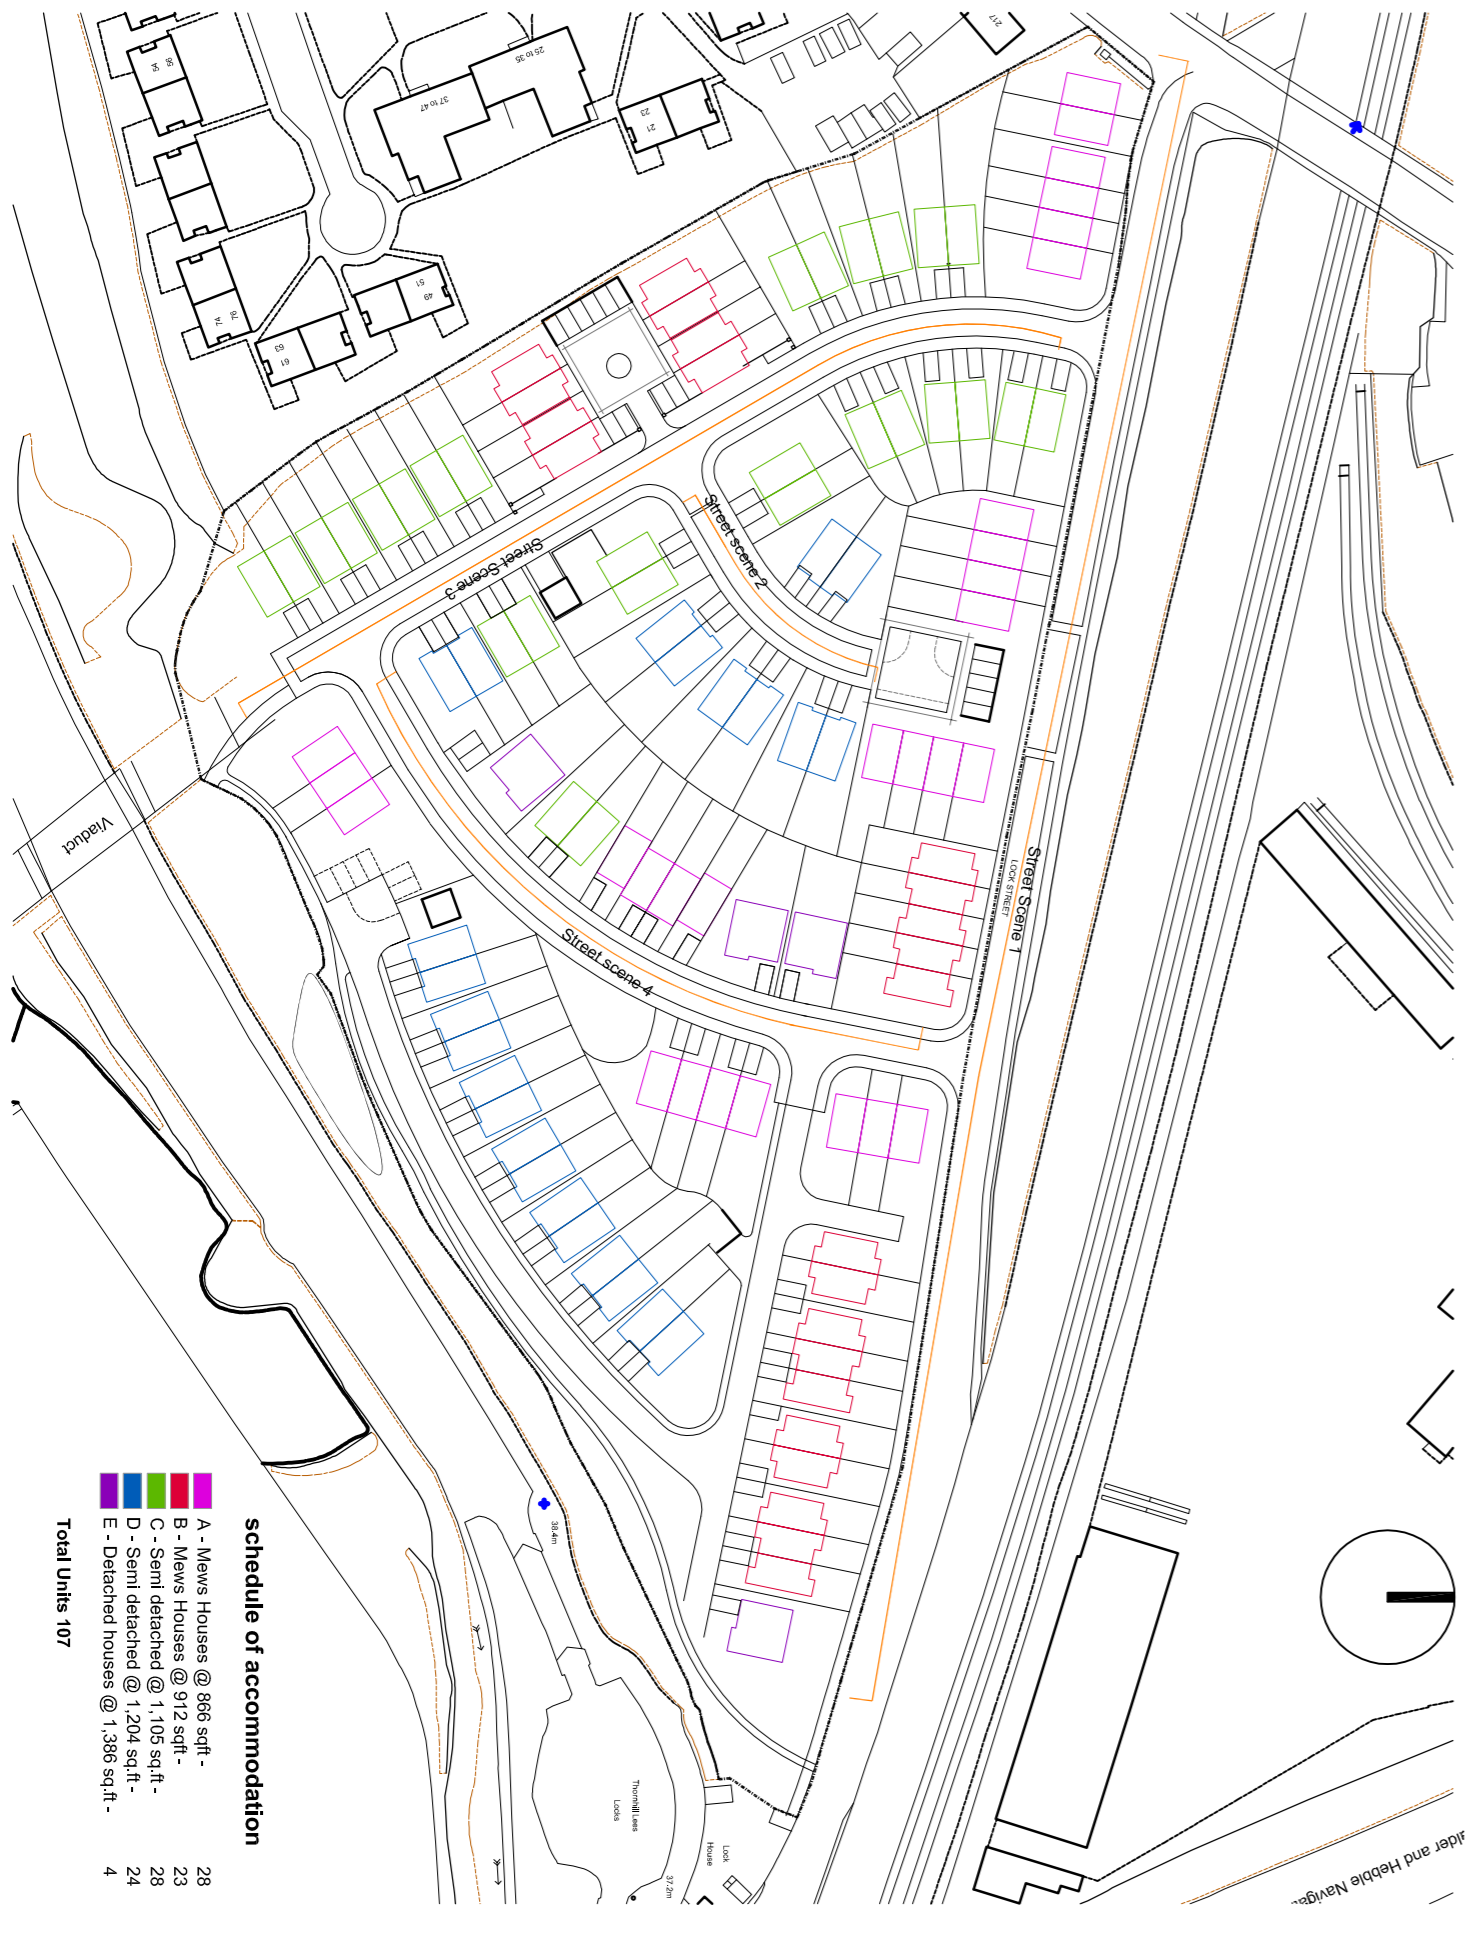

Street Scene 4



revision date drawn description

Blackmores d.ltd
 Lock Street, Dewsbury
Proposed Street Scenes - 3 and 4

22.11.12 kt 1:250 @ A1
11030 (pl) 401 *