


3. EXISTING SIDE ELEVATION VIEWED FROM STREET

SCALE - 1:50

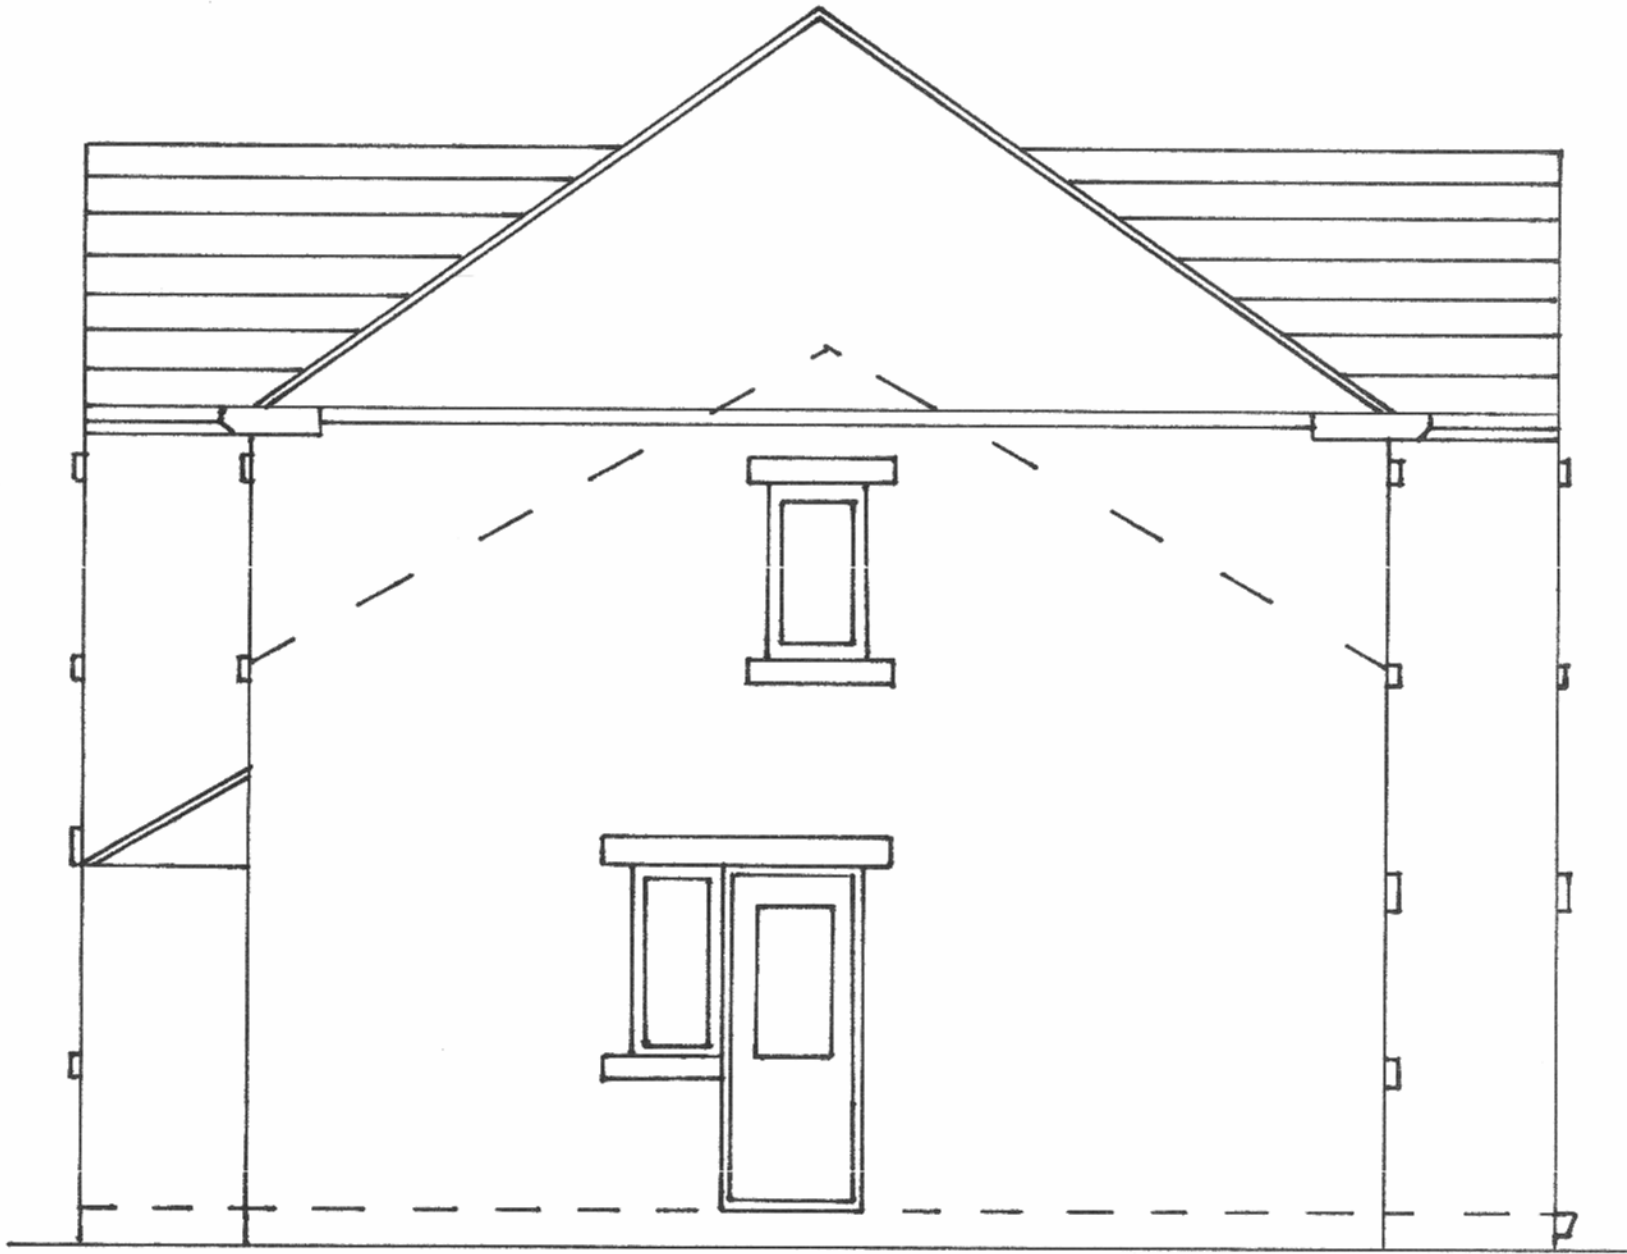

4m
8m
16m
100m

Scale 1:50
Scale 1:100
Scale 1:200
Scale 1:1250

0m
0m
0m
0m



[When to scale of original plan, bar = 8cm]

© Copyright Kirklees Metropolitan Council