



ground floor

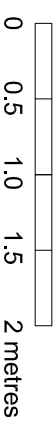

EXISTING PLANS scale 1:50

64 COWLERSLEY LANE COWLERSLEY HUDDERSFIELD HD4 5UB

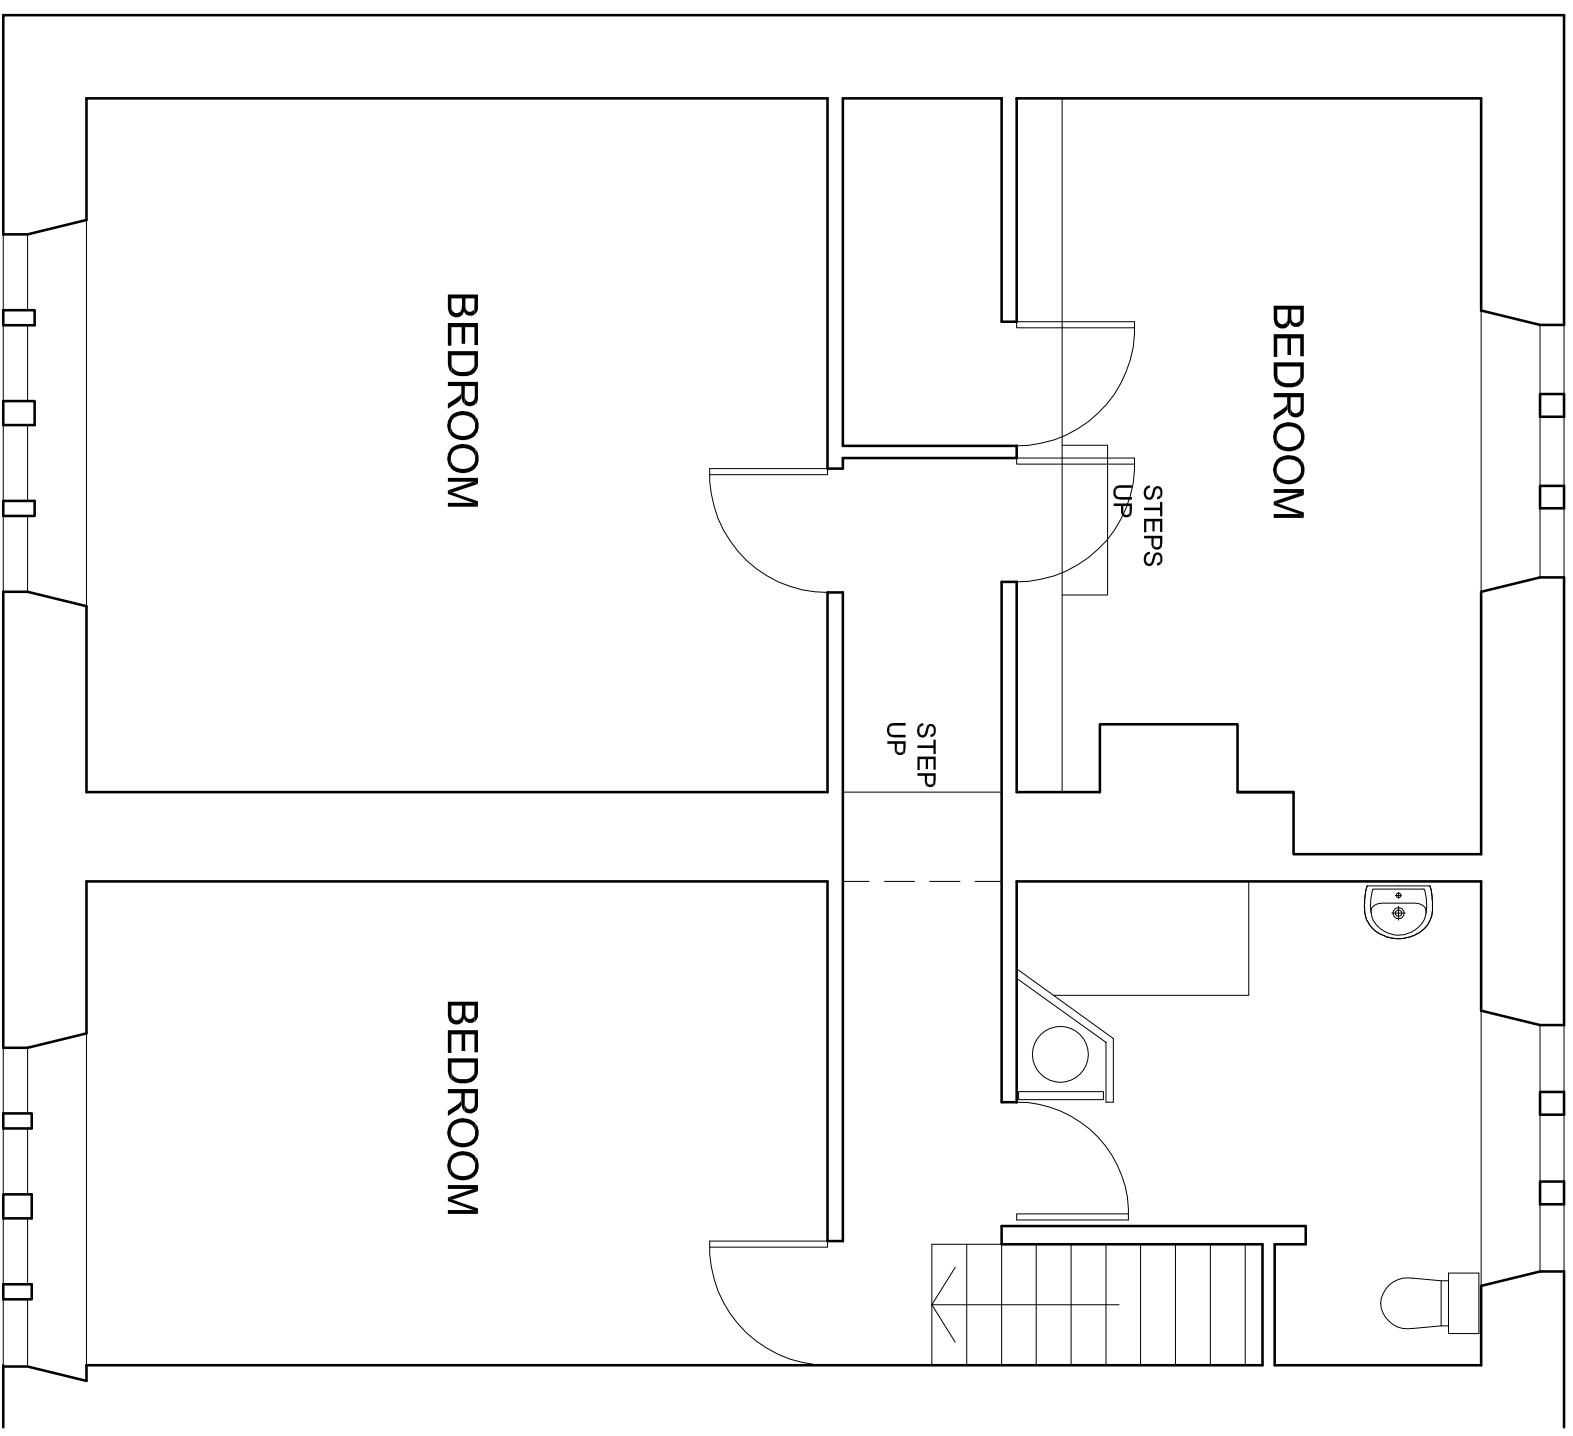

first floor

Survey 1:50 nov 2012

Dwg.no 1

