

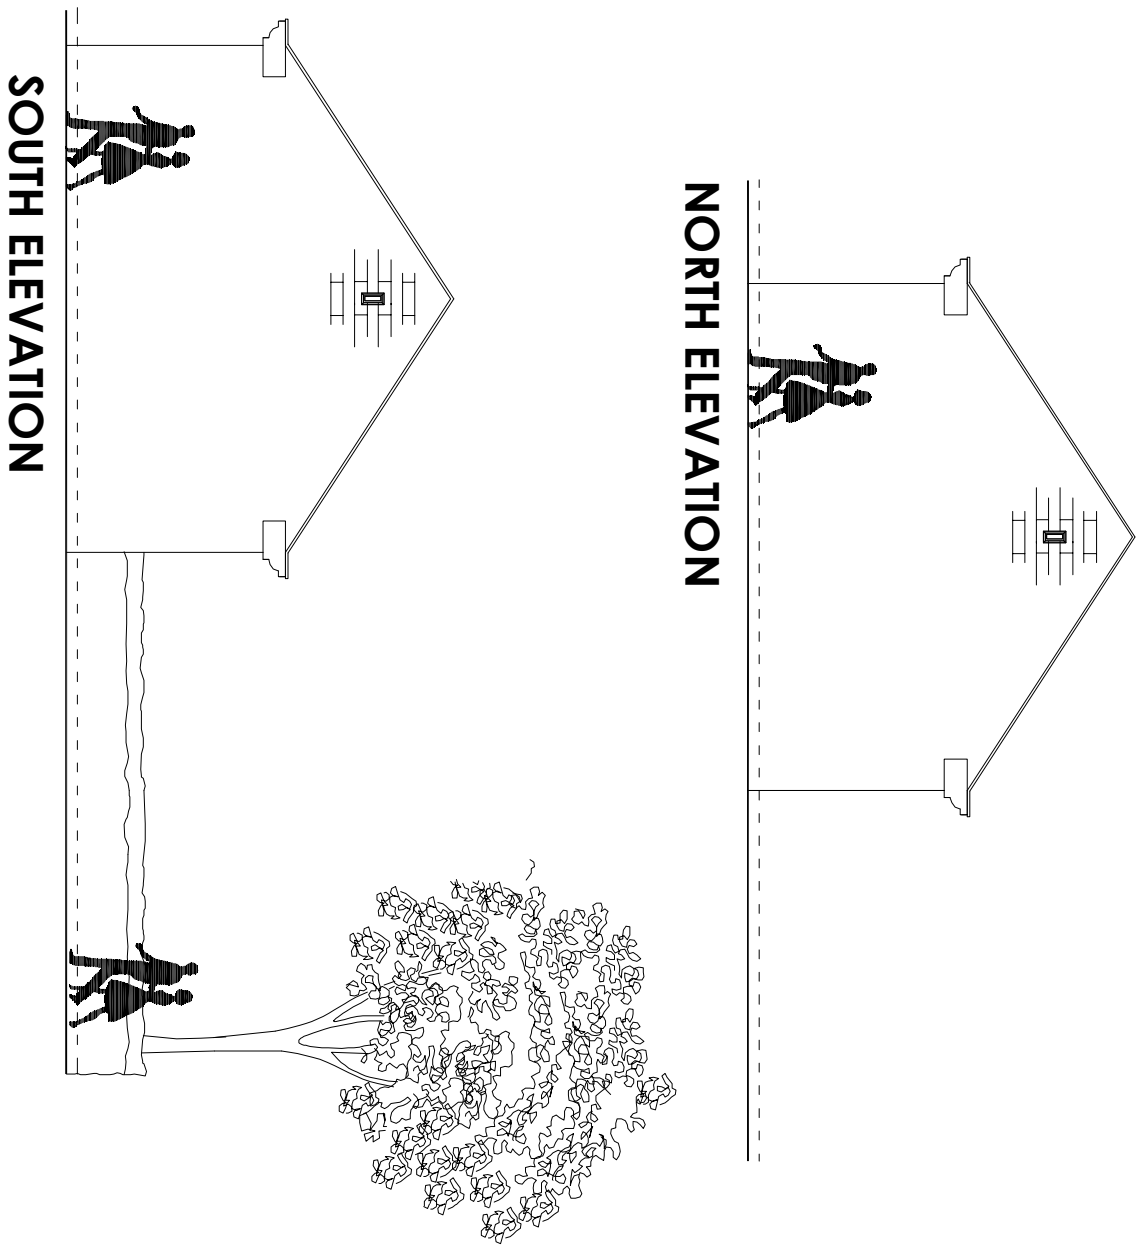


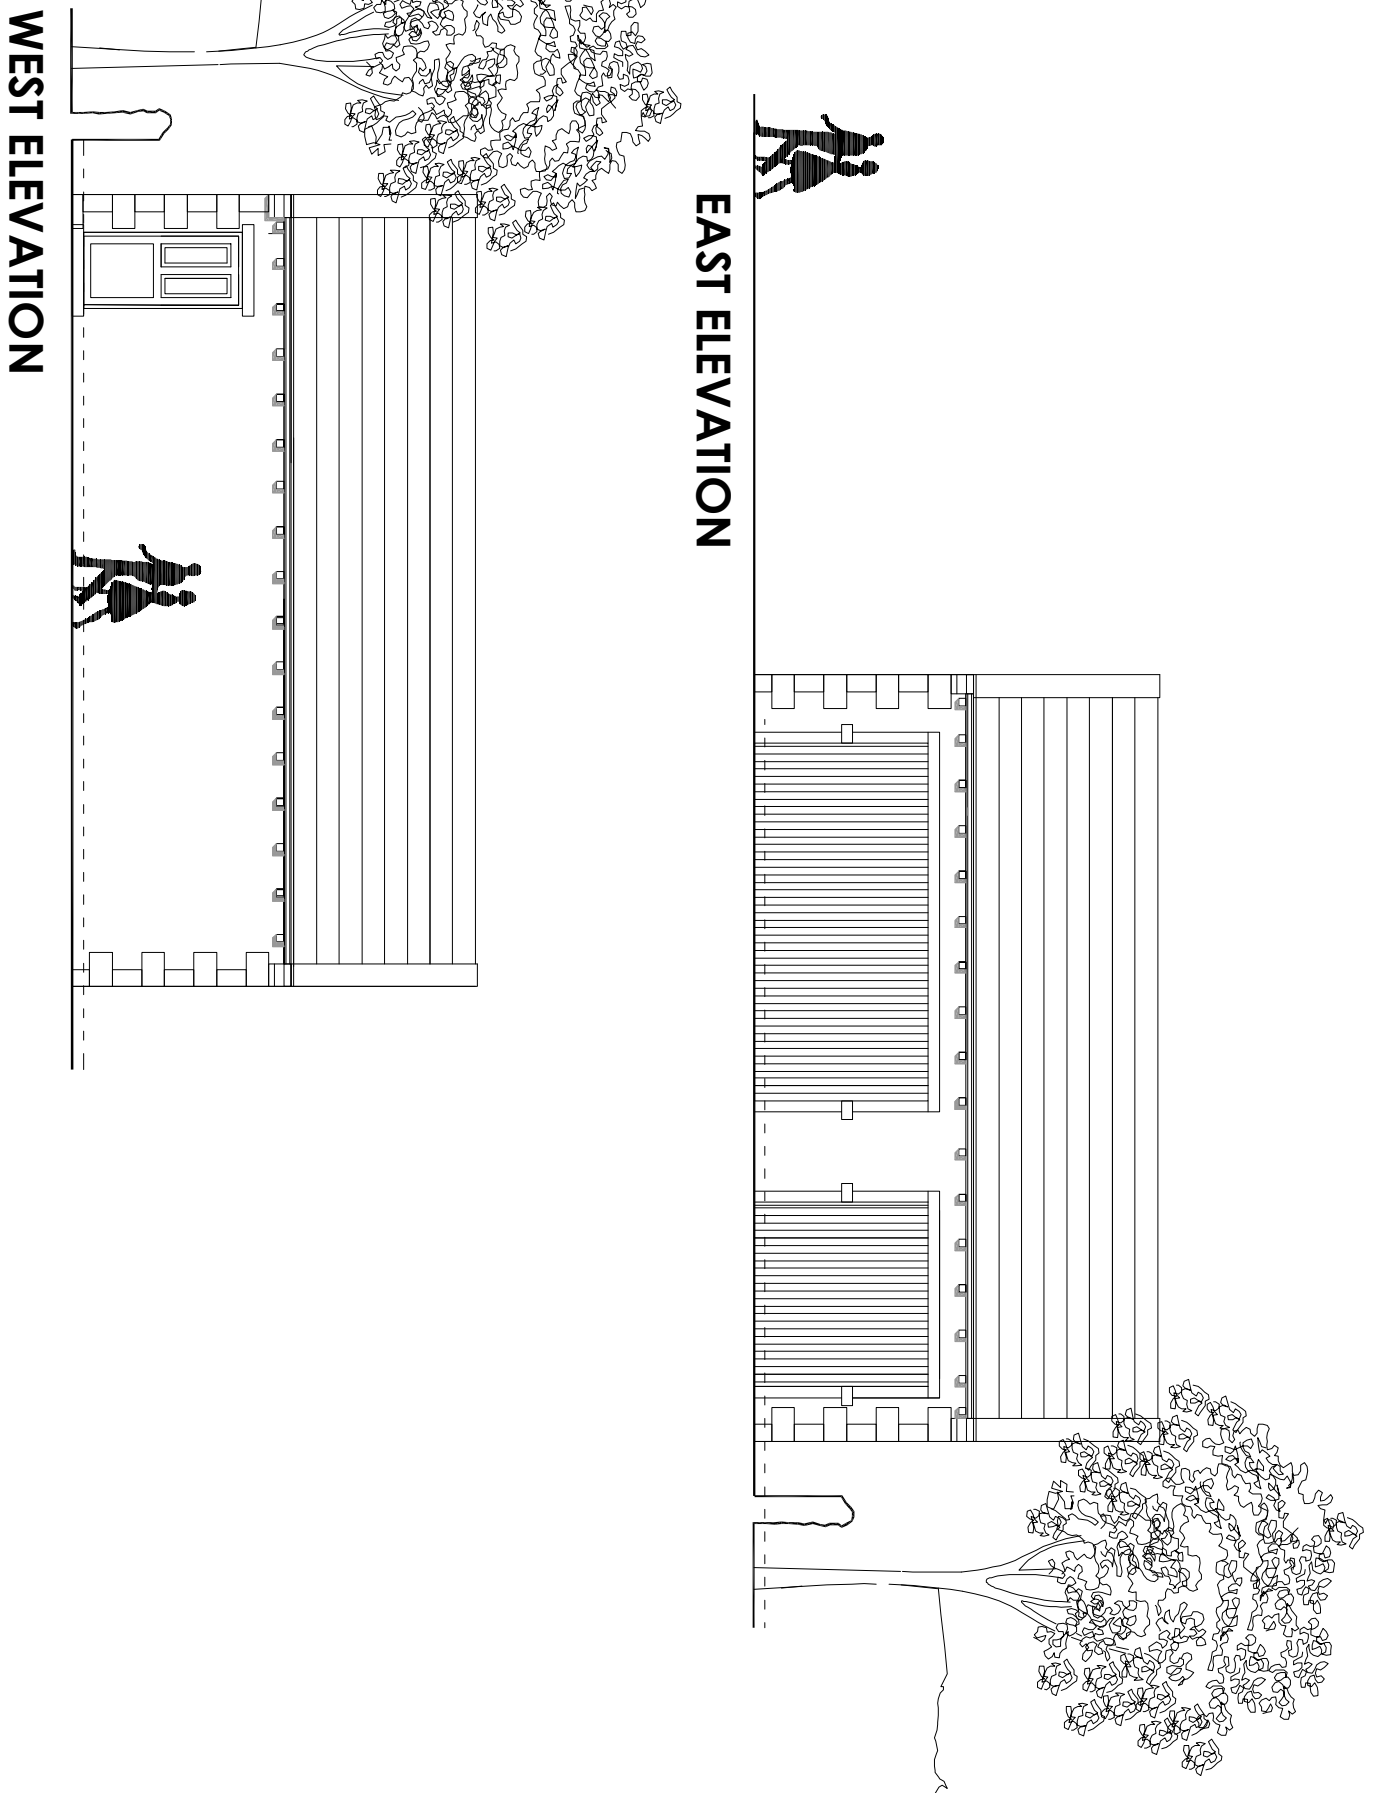

PLAN AS PROPOSED

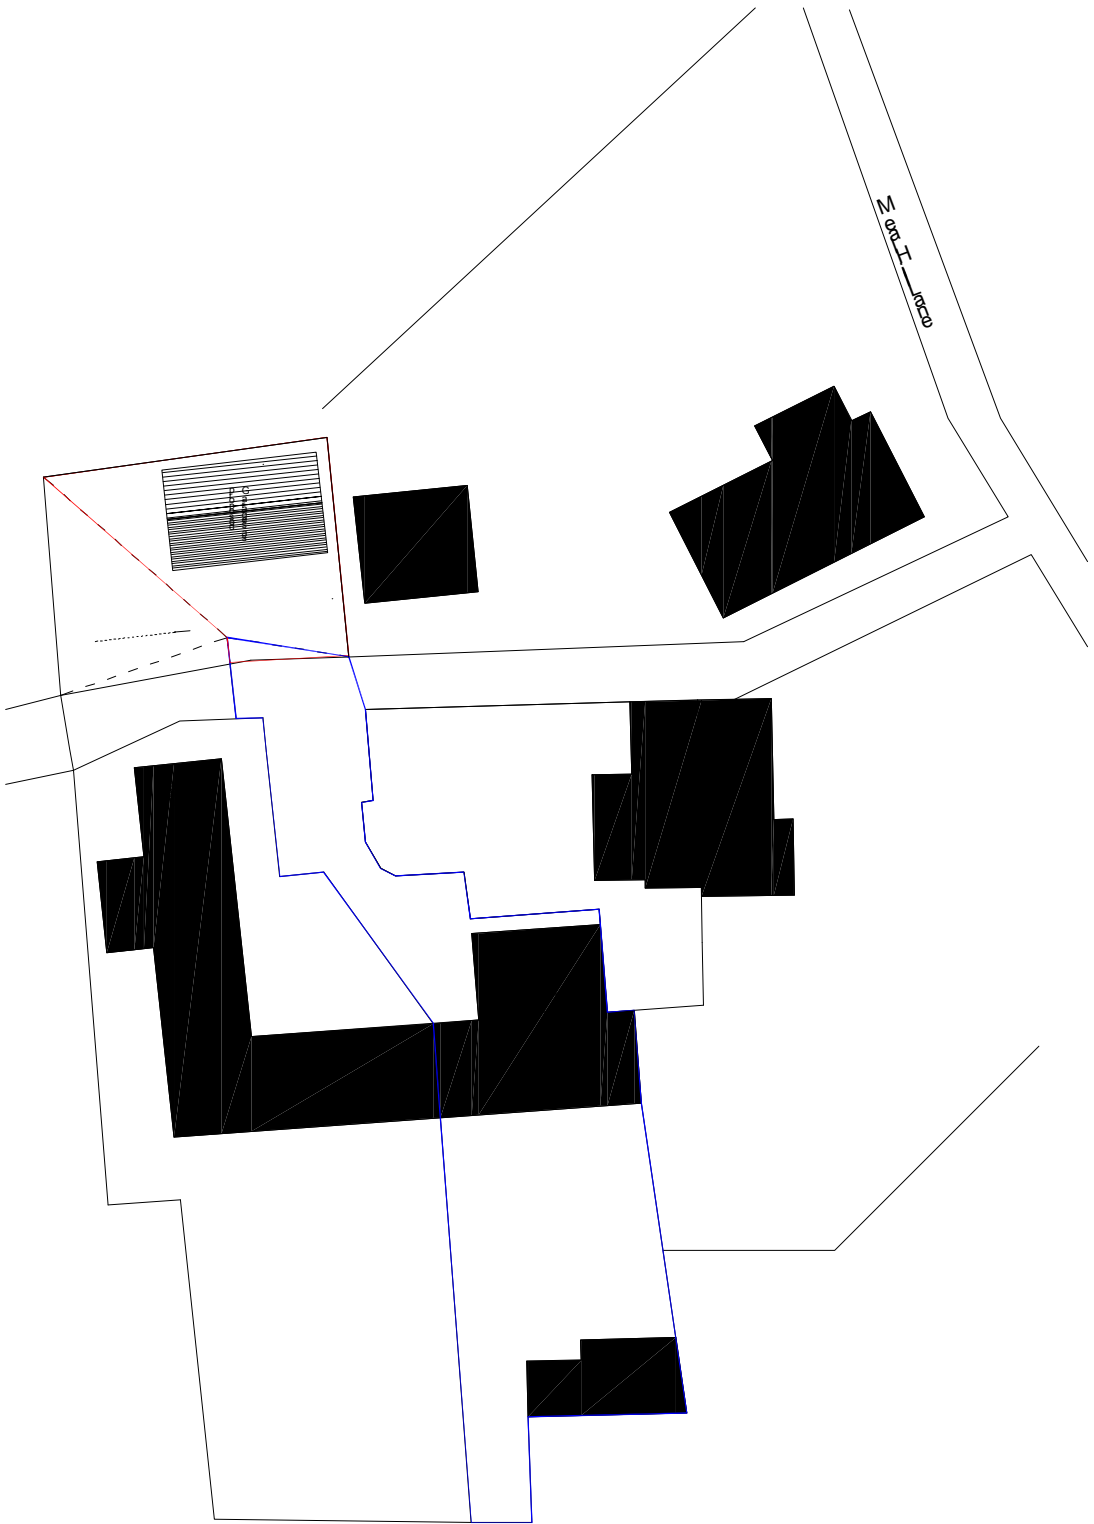

DRAWING DESCRIPTION

PROPOSED PLANS AND ELEVATIONS

DRAWN BY	SCALE	1:100 @ A2
DATE	JANUARY 2013	DRAWING NO.
CHECKED	20/00-02	REGION
		C



Yorkshire Country Properties Ltd, The Shire, Top o' th' Walk,
The Old Rectory, Sheffield S10 1TA
Tel: 0114 662511 Fax: 0114 662729
www.yorkshirecountryproperties.co.uk
Company registered in England No. 1428411